

TENING NIÐURFALLA
SJA TEIKNINGU VSÓ
NR. B2-J-VG-002


HNITASKRÁ:

HEITI	X-HNIT	Y-HNIT
Sb5	22617,893	9247,244
Sb6	22591,089	9216,840
Sb7	22577,048	9229,219
Sb8	22574,760	9231,236
Sb9	22558,589	9208,431
Sb10	22544,018	9221,211
Sb11	22535,680	9247,330
Rb4	22616,892	9247,614
Rb5	22590,952	9217,894
Rb6	22572,846	9252,853



15/103 SÓ 01070-5069

C	07.07.03	LAGNIR Í LÖD, Sb11	ÓAG	ÓAG
B	04.06.02	NIÐURFÖLL Í LÖD	ÓAG	ÓAG
A	02.04.02	NIÐURFÖLL Í LÖD	KH	GG
BR	DAGS.	BREYTING	REKNI.	TEIKN.

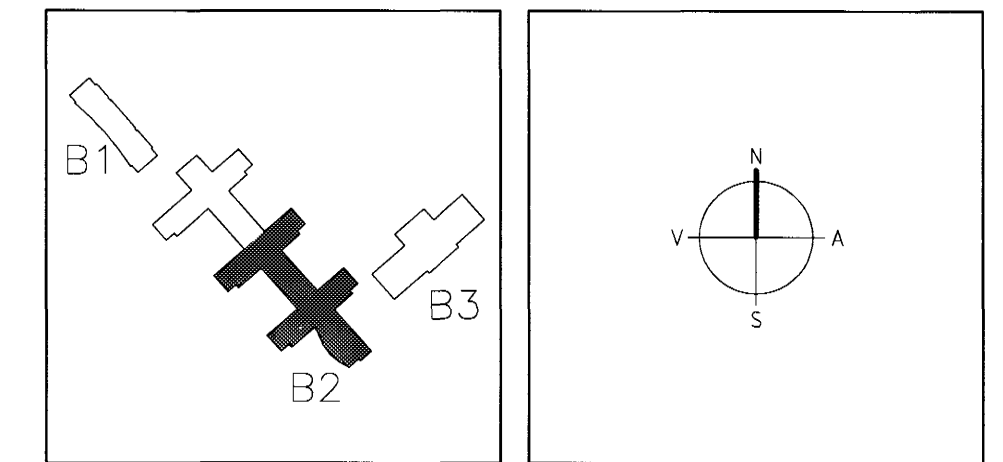

ARKITEKTAR
BERGSTADASTRÆTI 10, RVK.
sími:551-1460, netfang:arkitekt@ishoff.is

FINNUR BJÖRGVINSSON
HILMAR ÞÓR BJÖRNSSON
SIGRÍÐUR ÓLAFSDÓTTIR

LANDMÖTUN. NYBYLVAEGUR 8 - 200 KÖPVAEGUR - Sími: 554 5300 - Fax: 554 5360 - Netfang: landmoun@landmoun.is

EINAR E. SÆMUNDSEN
INGIBJÖRG KRISTJÁNSDÓTTIR
MARGRÉT SIGURDARDÓTTIR

VSÓ RÁÐGJÖF
BORGARTONI 20, 105 REYKJAVÍK, Sími 585-9000, SMÍÐRÉF 585-9010, NETFANG vs@vs.is

SÓLVANGSVEGUR 4
LÆKJARKÓLI

PRÍFAKERFI
LAGNIR Í GRUNNI
AFSTÖÐUMYND

HANNAÐ/TEIKN. ÓAG/ÓAG/PH
ATH. *[Signature]*
SAMÞYKKT *[Signature]*
KT. 22.04.02-22.11.2002

KVARÐI 1:200
VERKNR. 00258

TEIKN. NR. B2-L2-VY-002

BR. C

Byggingafræðingur
Alfreitur Þann

30 JULI 2003

[Signature]

