


15/103 SC 071070-5069

A	01.02'02	SLAUFUNDIR, LAGNIR F-G/4-5	UV	GG
BR.	DAGS.	BREYTING	REKNR.	TEKNR.

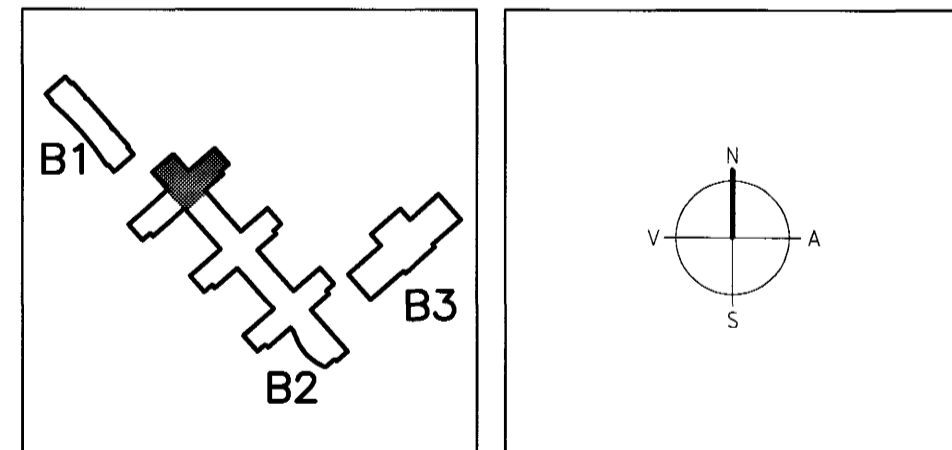

SLAUFNA NR.	RÝMI NR.	NAFN RÝMIS	AFLÞÖRF W	GÓLF-FLÓTUR m ²	HITA-FLÓTUR m ²	RÖRABIL mm	AFKÖST W	LENGD SLAUFU m	HÁMARKS GÓLFH. °C	ATHUGAS.
05	1-10	MYNDMENNT	4698	25	23	200	2774	130	30.8	+OFNAR
06	1-10	MYNDMENNT	4698	25	23	200	2774	130	30.8	+OFNAR
07	1-10	MYNDMENNT	4698	25	23	200	2774	130	30.8	+OFNAR
-	1-16	MILLIGANGUR	765	14	14	200	1613		30.8	
08	1-16	SETUST. / GANGUR	1467	32	24	200	2868	136	30.8	
09	1-16	SETUST. / GANGUR	1467	32	24	200	2868	140	30.8	
10	1-16	GANGUR	2150	24	23	200	2689	136	30.8	
11	1-16	GANGUR	2150	24	23	200	2689	144	30.8	
12	1-26	RAUNGR.STOFA	0	32	30	100/300	2323	122	25.5	
13	1-26	RAUNGR.STOFA	0	32	30	100/300	2323	108	25.5	
14	1-09	ANDDYRI / SKÓG.	1642	23	21	200	2450	125	30.8	
15	1-09	ANDDYRI I / SKÓG.	1642	23	21	200	2450	125	30.8	
SAMTALS:			25377	311	277		30595	1425		

Byggingaálfurú Helmerfjarðar
Algreitt þann
30 JULI 2003
VG

ARKITEKTAR
BERGSTADASTRÆTI 10, RVK.
sími: 551-1480, netfang: arkitekt@shoff.is

FINNUR BJÖRGVINSSON
HILMAR ÞÓR BJÖRNSSON
SIGRÍÐUR ÓLAFSDÓTTIR

LANDMÖTUN.
NYBYLAVEGUR 6 - 200 KÖPVAÐUR - Sími: 554 5300 - Fax: 554 5300 - Netfang: landmotun@landmotun.is

VSÓ RÁÐGJÖF
BORGARTÚN 20, 105 REYKJAVÍK, Sími: 585-9000, Símbreyf: 585-9010, Netfang: vs@vso.is

SÓLVANGSVEGUR 4
LÆKJARSKÓLI

HITAKERFI
GÓLFHITI, 1.HED
GRUNNMYND

HANNAÐ/TEKIN UV/99
ATH. *[Signature]*
SAMÞYKKT *[Signature]*
KT. 230457-33/9

KVARDI 1:50
TEKNR. NR. REYKJAVÍK 21.12.2001
VERKNR. REYKJAVÍK 00258
B2-L4-VG1-001