


OFNATAFLA $\Delta t = 40^\circ$

RÝMI	Nr. ofns	Útreiknuð orkupörf	Mesta ofnhæð	Mesta ofnlengd	ofn þykkt	Valinn ofn alkost	Lokar
bílskúr	101	2.364 W	700 mm	1.600 mm	(22)		Bakrás
þvottur	102	193 W	500 mm	400 mm	(11)		Bakrás
anddyri	103	1.240 W	600 mm	1.000 mm	(22)		Bakrás
herb.1	104	725 W	600 mm	800 mm	(21)		Framrás
	105	635 W	600 mm	700 mm	(21)		Framrás
alrými	106	1.429 W	600 mm	1.200 mm	(22)		Framrás
Stofa/borðst.	107	1.335 W	300 mm	1.200 mm	(33)		Framrás
	108	1.780 W	300 mm	1.600 mm	(33)		Framrás
	109	1.335 W	300 mm	1.200 mm	(33)		Framrás
herb.2	110	1.048 W	600 mm	1.100 mm	(21)		Framrás
bað	111	768 W	600 mm	800 mm	(21)		Bakrás
hjón	112	1.279 W	600 mm	700 mm	(33)		Framrás
	113	532 W	600 mm	400 mm	(22)		Framrás
herb.3	114	1.008 W	600 mm	1.200 mm	(21)		Framrás
Reiknuð varmaþörf alls:		15.670 W					

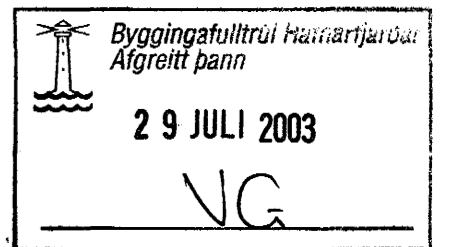

Helgi Kjartansson				Verkefni
Byggingatæknifræðingur MTFÍ				Burknavellir 15
kt. 030270-5419 s: 897-7623				Ofnaglnir
fax: 566-8423 netf: helgikj@mmedia.is				Grunnmynd
Dags.	Teikn. Nr.	Mkv.	Skrá	Samræmt af aðalhönnuði
23.02.2003	L-03	Kvarði 1.50		
Breyting	dags	eðli breytingar		Samþykkt

Helgi Kjartansson