

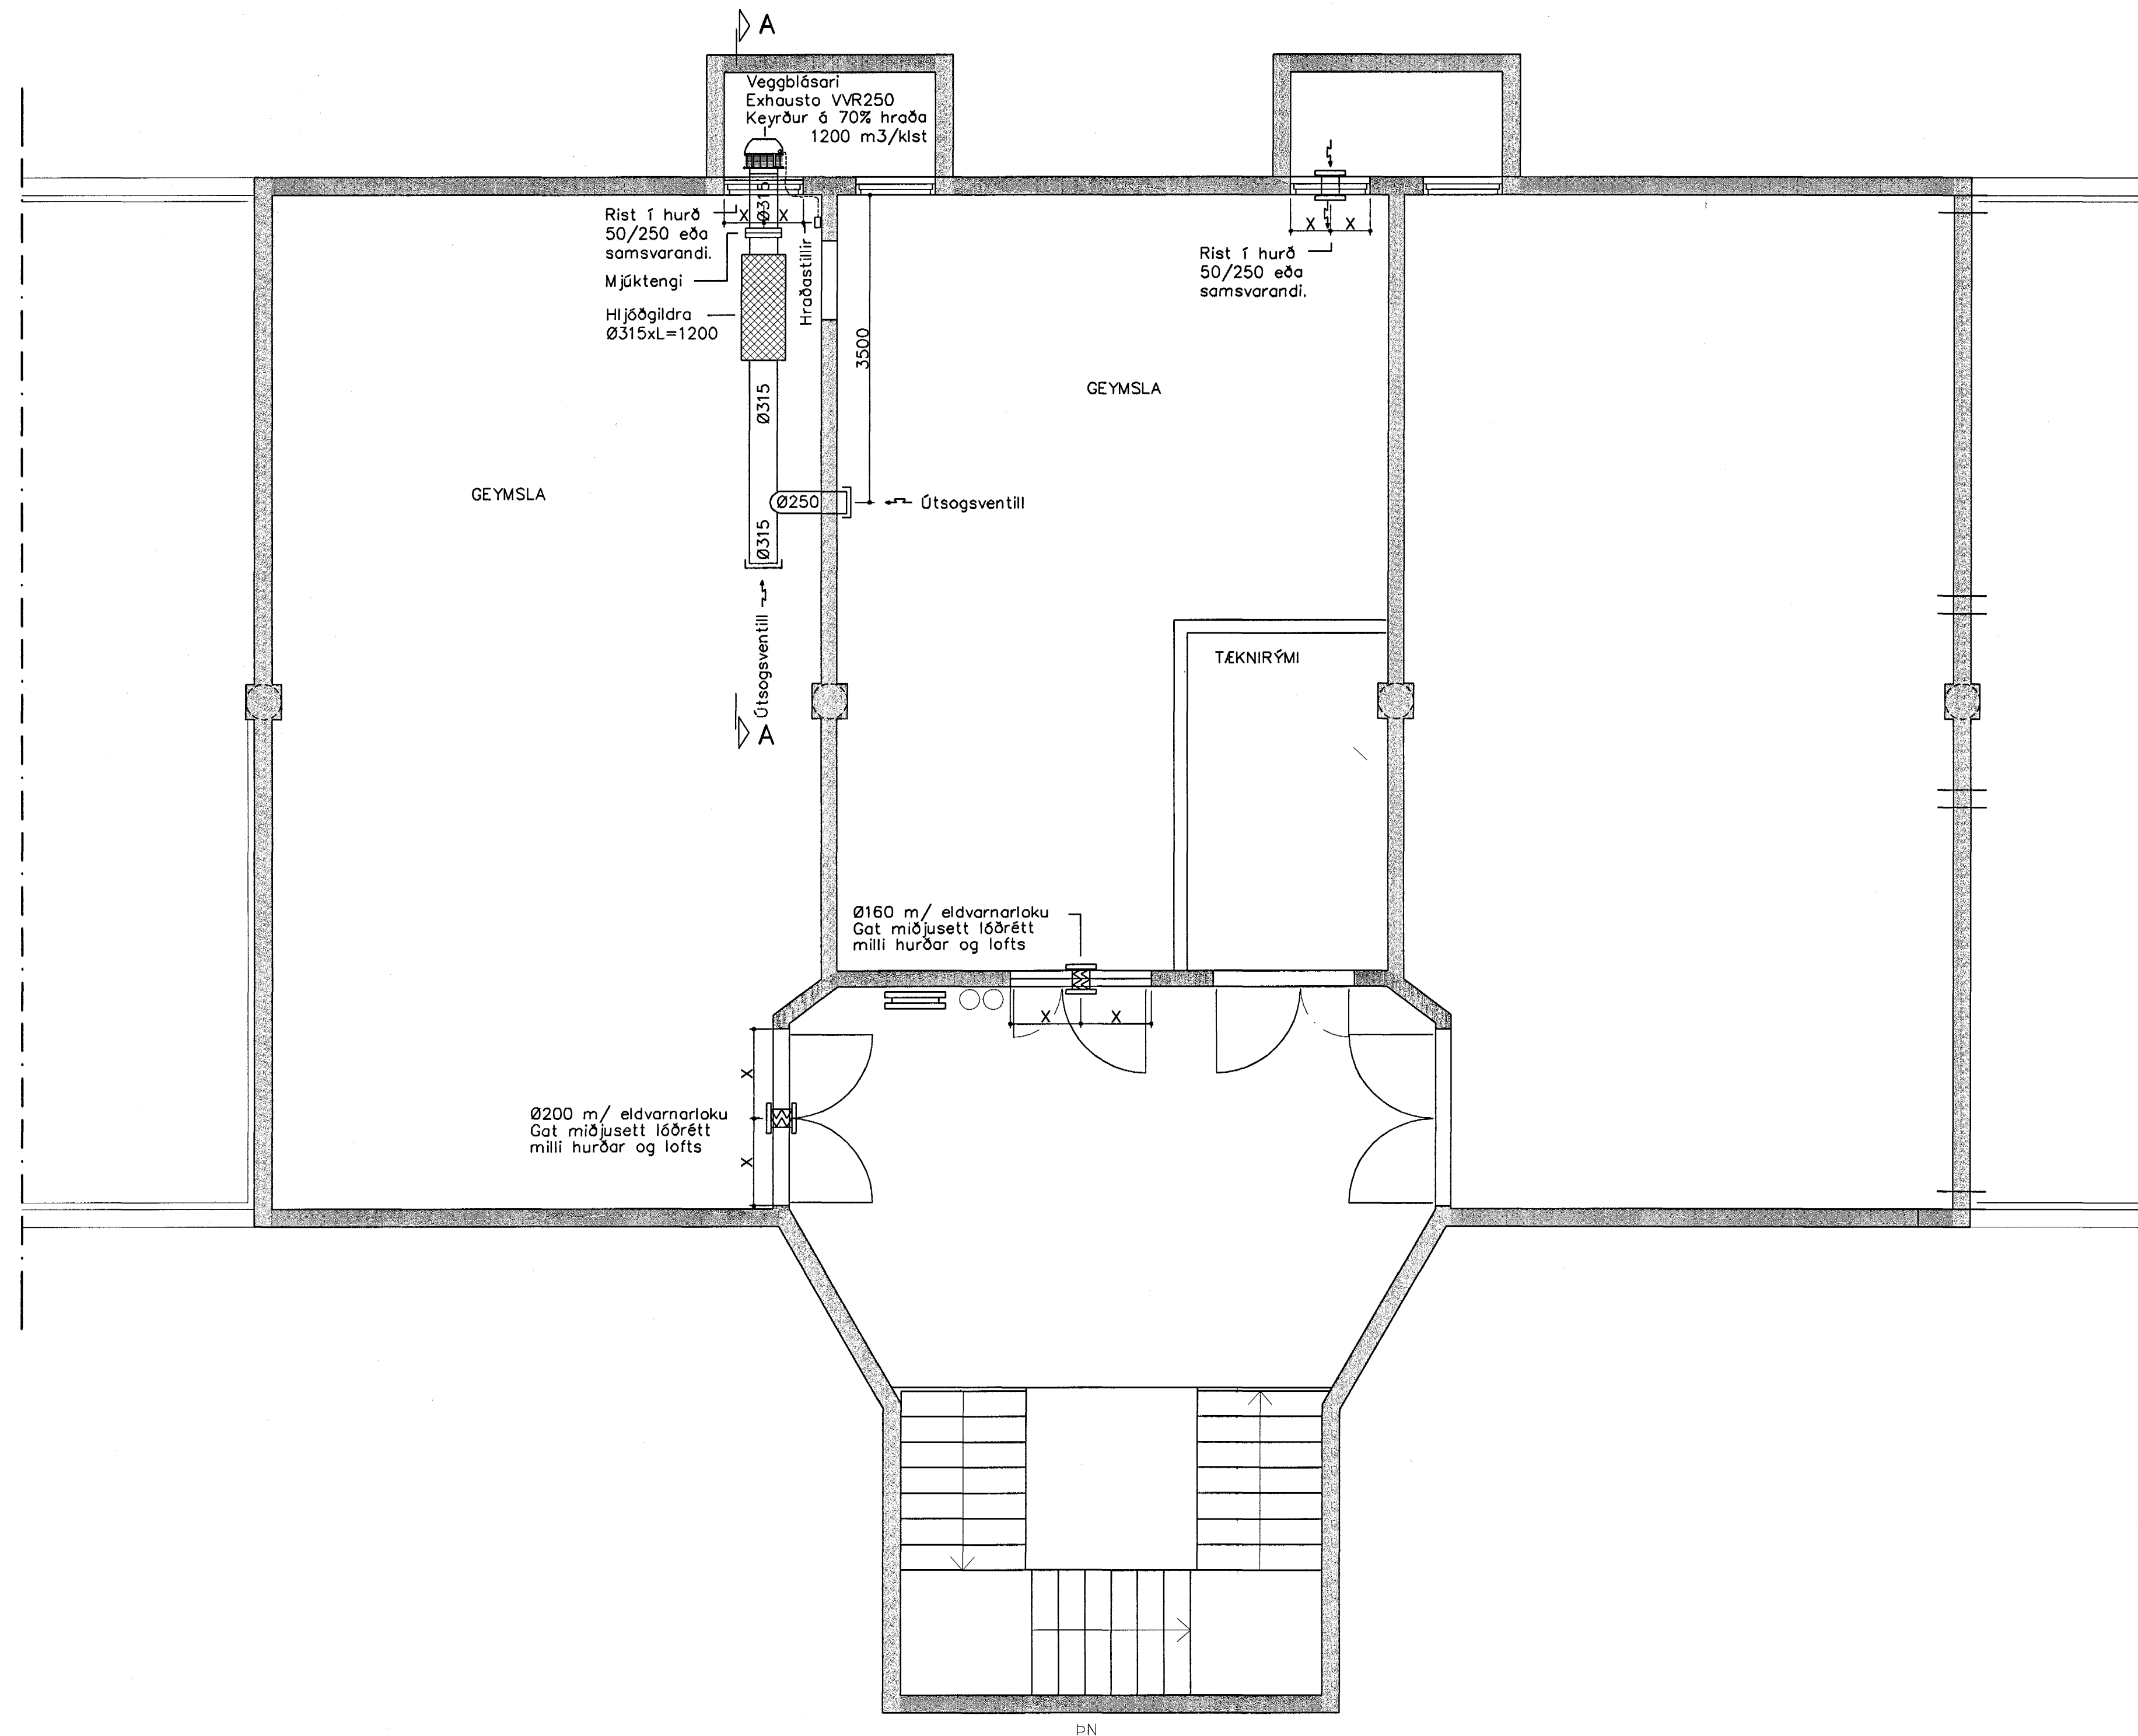


GRUNNMYND KJALLARA 1:50

AFSTÖÐUMYND 1:500

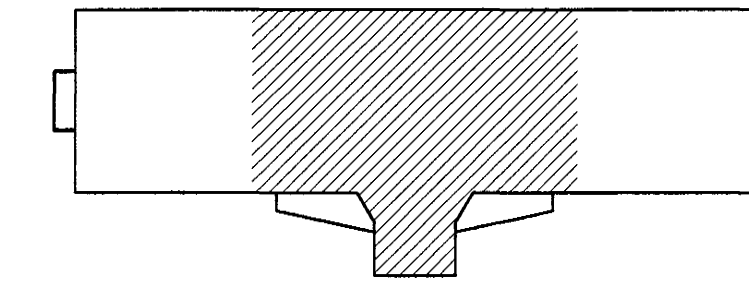

SNEIÐING A-A 1:50

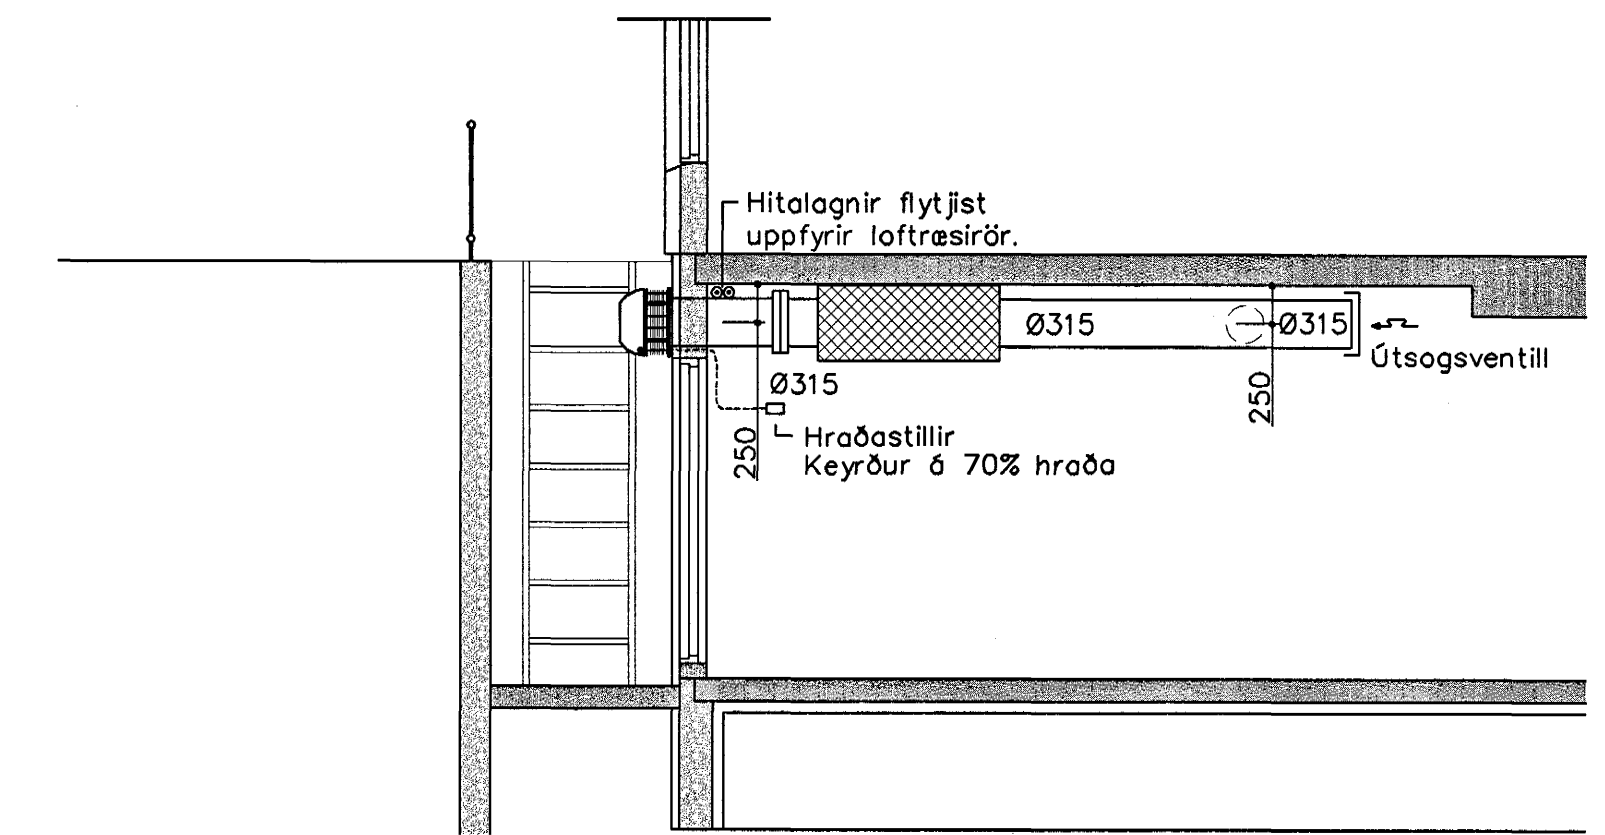

Skýring: Loftstokkar

Loftstokkar skulu vera úr spíró blikkirör.
Loftstokkar og frágangur skal uppfylla
gildandi bruna og hjóðkröfur.
Á stúta komi útsogsventlar.

Byggingarmáttfræðingur
Algrætt f. sm.
14 FEB. 2002
[Signature]

| | | |
|------------|-----------------------|--|
| Breytingar | FLATAHRAUN 3 HAFNARF. | |
| Nr. | Dags. | Nafn |
| | | Verkfæðistofa Þráinn & Benedikt Laugavegi 178, 105 Rvk. Sími: 553 1770, 568 7775, Fax: 568-7701 Netfang: post@islandia.is |
| | | Lofttræsing í kjallara lofttræsilagur |
| | | HBS T BD S M 1:50 Nr. L001 Dags. Janúar 02 080149-3609 |