




Fallstammi F1
mkv. 1:50

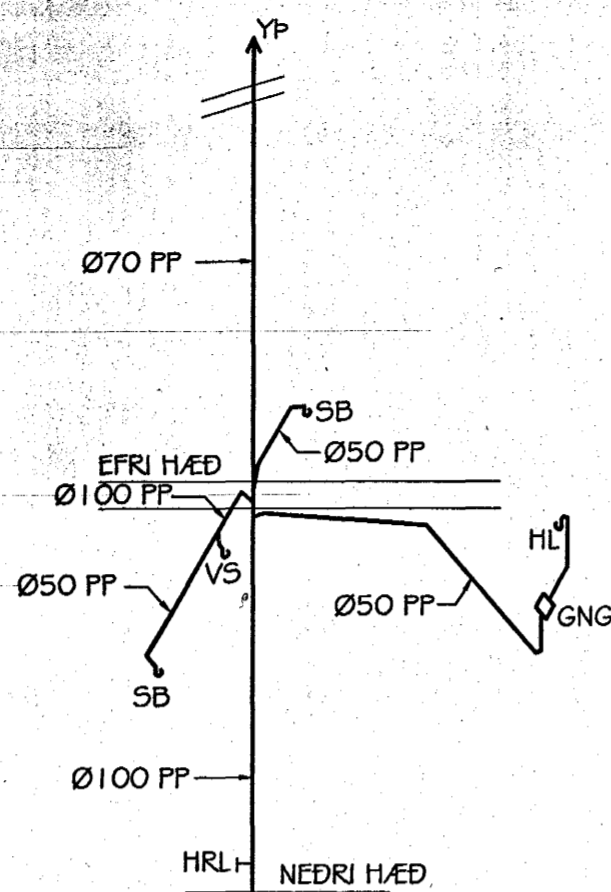


Fallstammi F2
mkv. 1:50

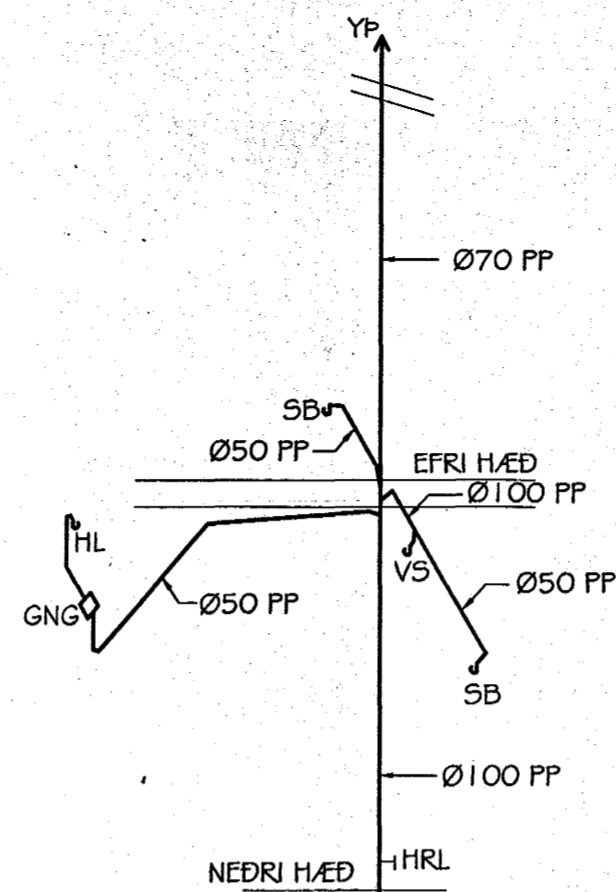


Fallstammi F3
mkv. 1:50

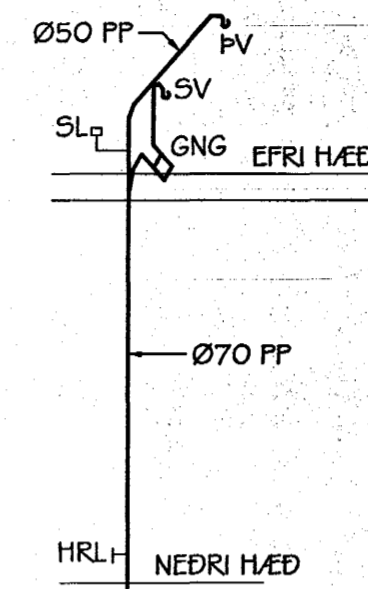


Fallstammi F4
mkv. 1:50

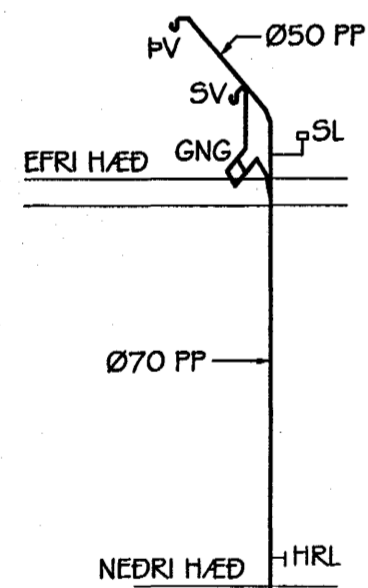


Fallstammi F5
mkv. 1:50

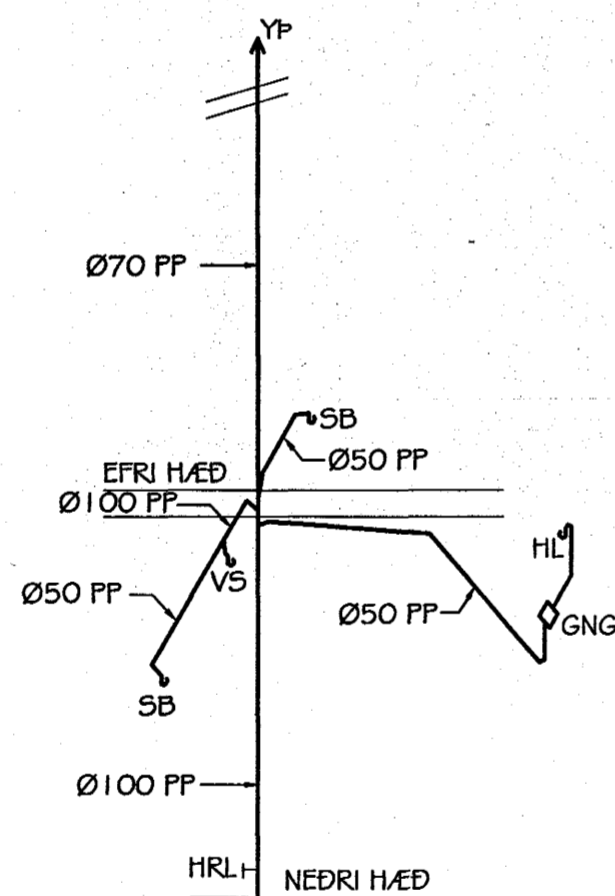

Fallstammi F6
mkv. 1:50

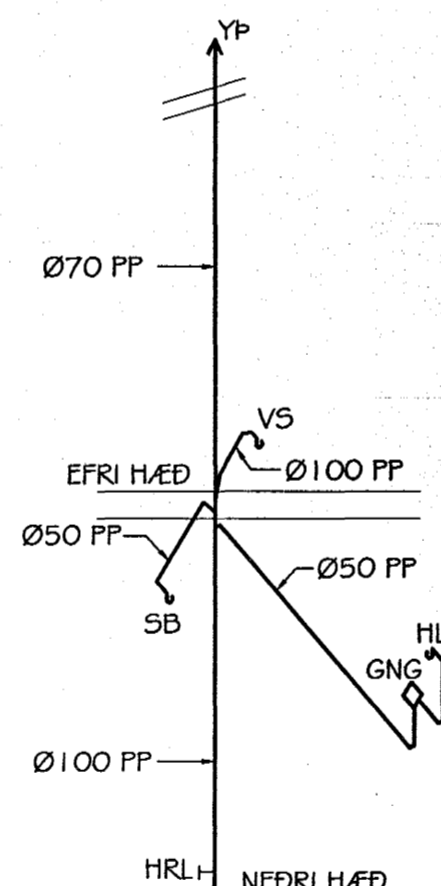

Fallstammi F7
mkv. 1:50

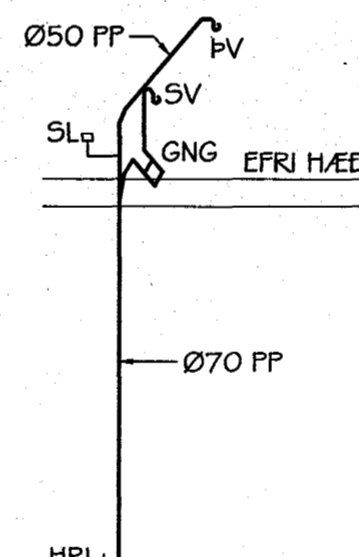

Fallstammi F8
mkv. 1:50

TILVÍSANIR:
SJÁ ALMENNAR SKÝRINGAR Á TEIKNINGU NR. 700.

ALLT LAGNAEFNI SKAL HAFA VOTTUN Rb. TIL PEIRRA
NOTA SEM HÉR UM RÆÐIR.

Br. nr.	Dags.	Af.	Breyting
(A)			
(B)			
(C)			
(D)			

**TEIKNISTOFAN
TORGIÐ**
RÁÐGJÖF - HÖNNUN - EFTIRLIT

ÁRMÚLI 36, 108 REYKJAVÍK, SÍMI 568-8866, FAX 568-8878
 Þorsteinn Fróþjófsson, Magnús P. Guðmundsson,
 Byggingateknifræðingur, Innviðisarkitekt,
 Kt. 211055-5299, Kt. 240654-5559

Samþykkt þann
08 FEB. 2002

Byggingafultrúinn í Hafnarfirði
F.h. Sigurbjartur Halldórsson

BLIKAÁS 30-36
HAFNARFJÖRDUR

Teikningarheiti: RÚMMYND FRÁRENNSLISLAGNA

Dags. 21.09.1999 Kvarði 1:50

Hannað PF Teiknað VÖJ Samp. *Þorsteinn*

Verknr. 99-823 Teikn.nr. 707 Breyt.nr.