



NORÐ-AUSTUR

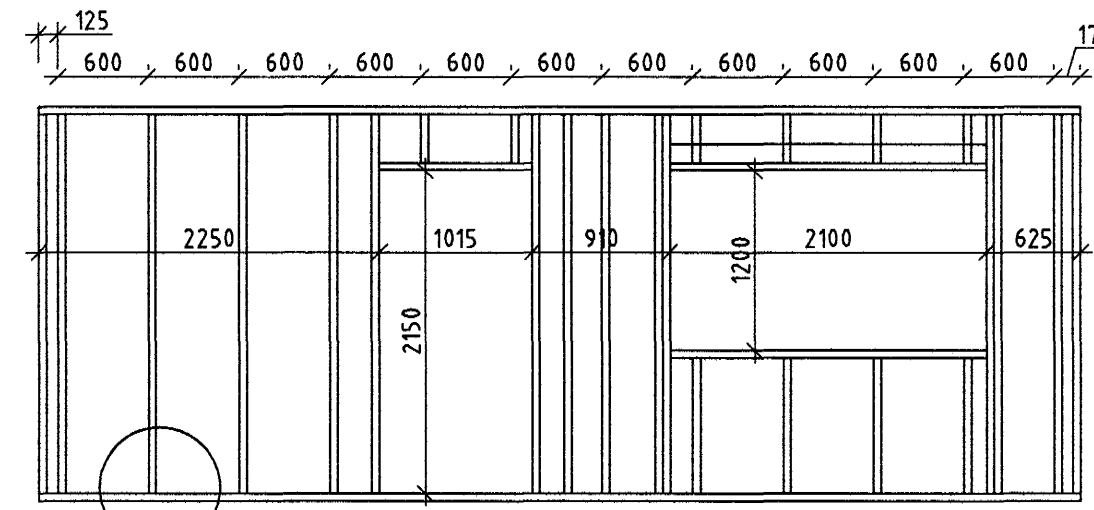


Deili 5.


SÚÐ-VESTUR

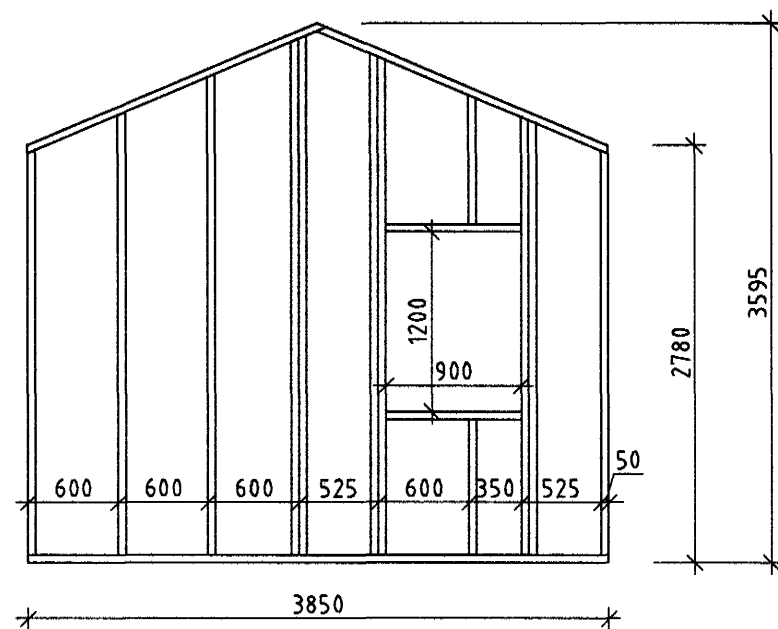


SÚÐ-AUSTUR

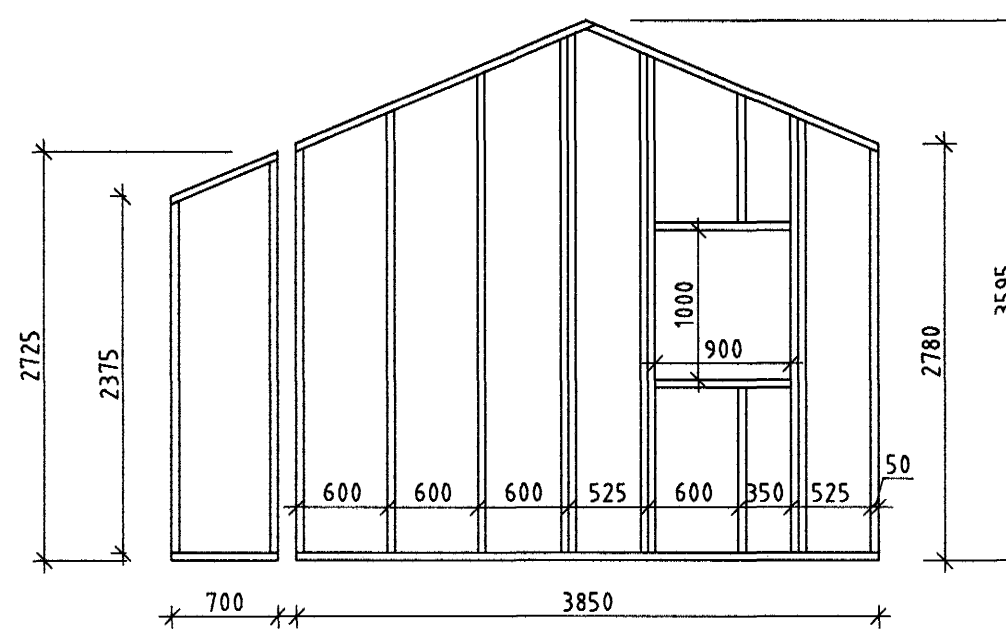

NORÐ-VESTUR

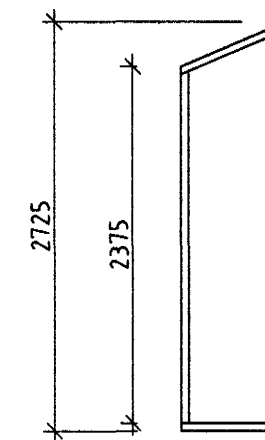

SKJÓLVEGGUR

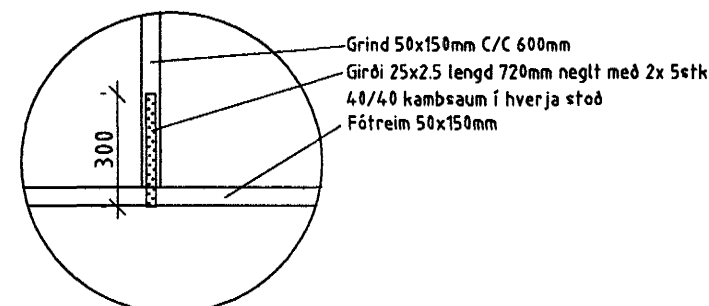
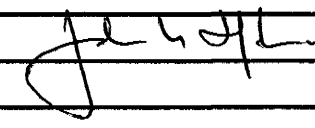


Deili 5.

Sambýkkt þann

17 DES. 2001

Byggingafultrúinn í Hafnarfirði
E.h. Sigurbjartur Halldórsson

 VERKVANGUR EHF VERKFRÆÐISTOFA Jóhann K. Hjálmarsson FTFÍ kt. 220265-4639	Nethyl 2 110 Reykjavík Sími: 575-5800 Fax: 575-5801	
	HÁHOLT 15 Gæsluvöllur ÚTVEGGJAGRINDUR OG DEILAR	
	M.kv. 1:50 1:20	TEIKNR. 04 - 04
	TEIKN. JKH	VERK NR. 1015 DAGS. 12.12.01