




MILLIGOLF M 1:50

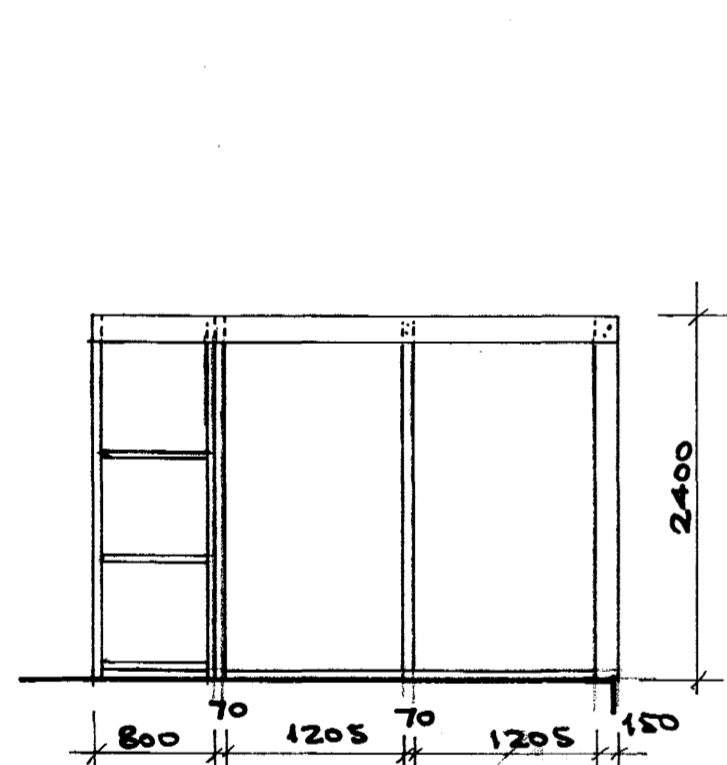


VESTURHLID M 1:50

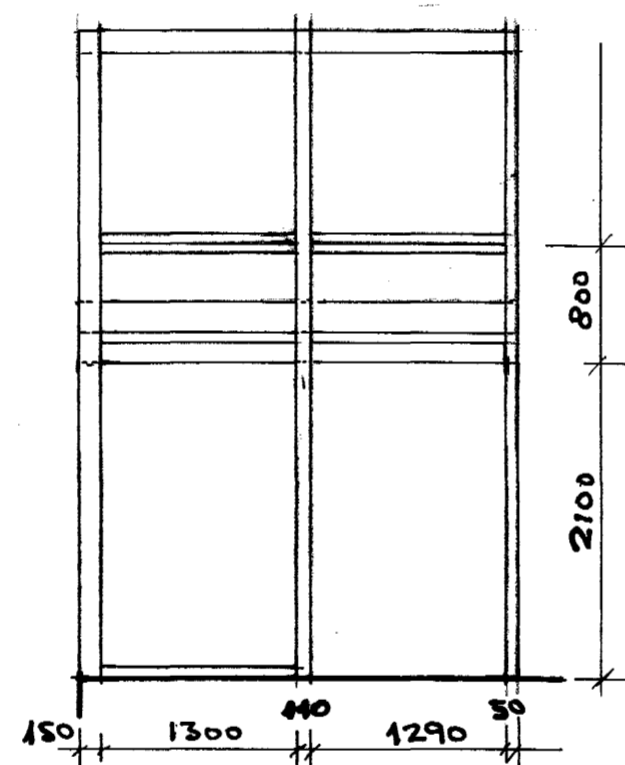


AUSTURHLID M 1:50

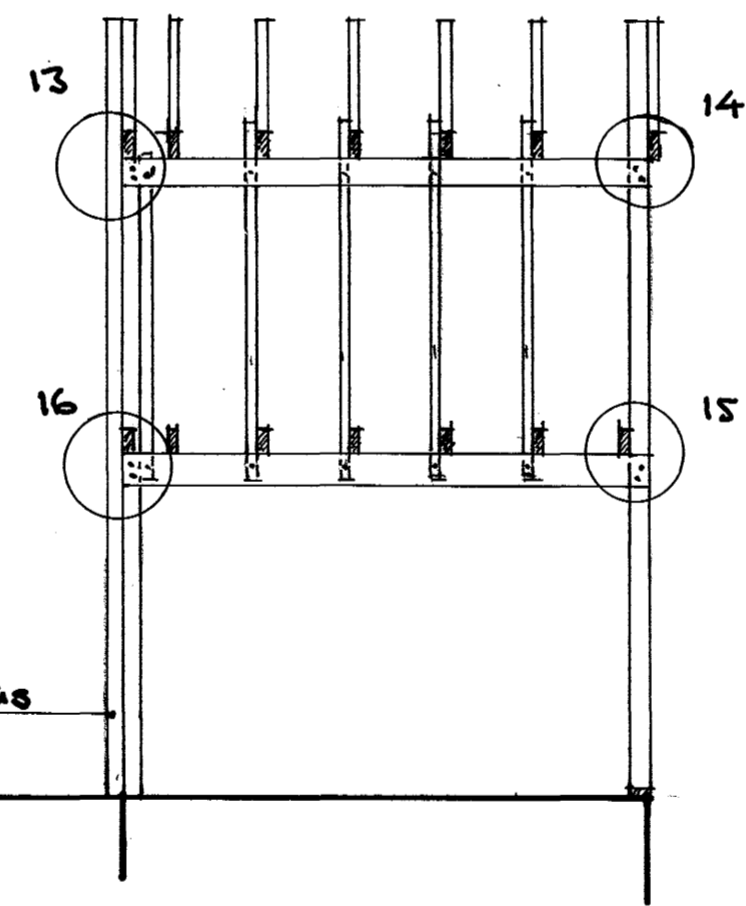

SNID B-B M 1:50

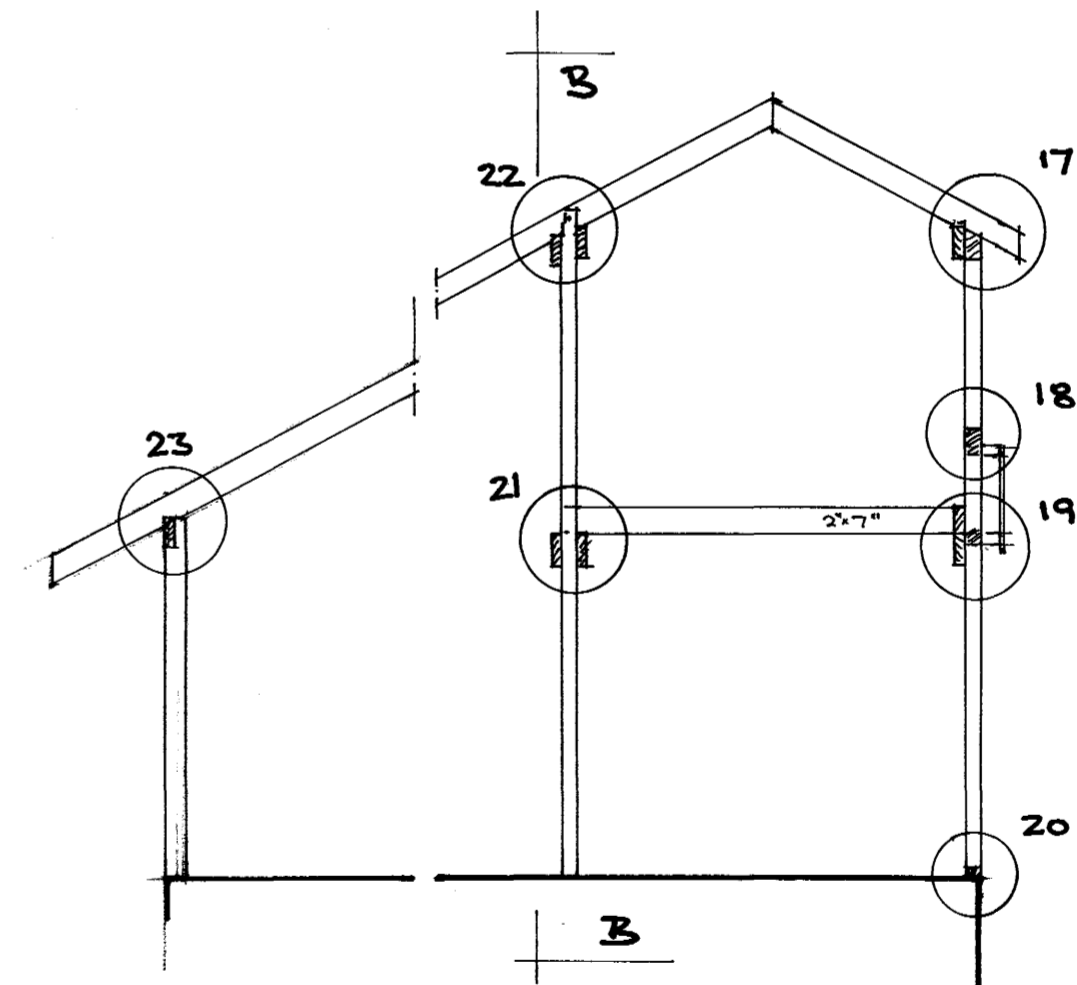

SNID A-A M 1:50

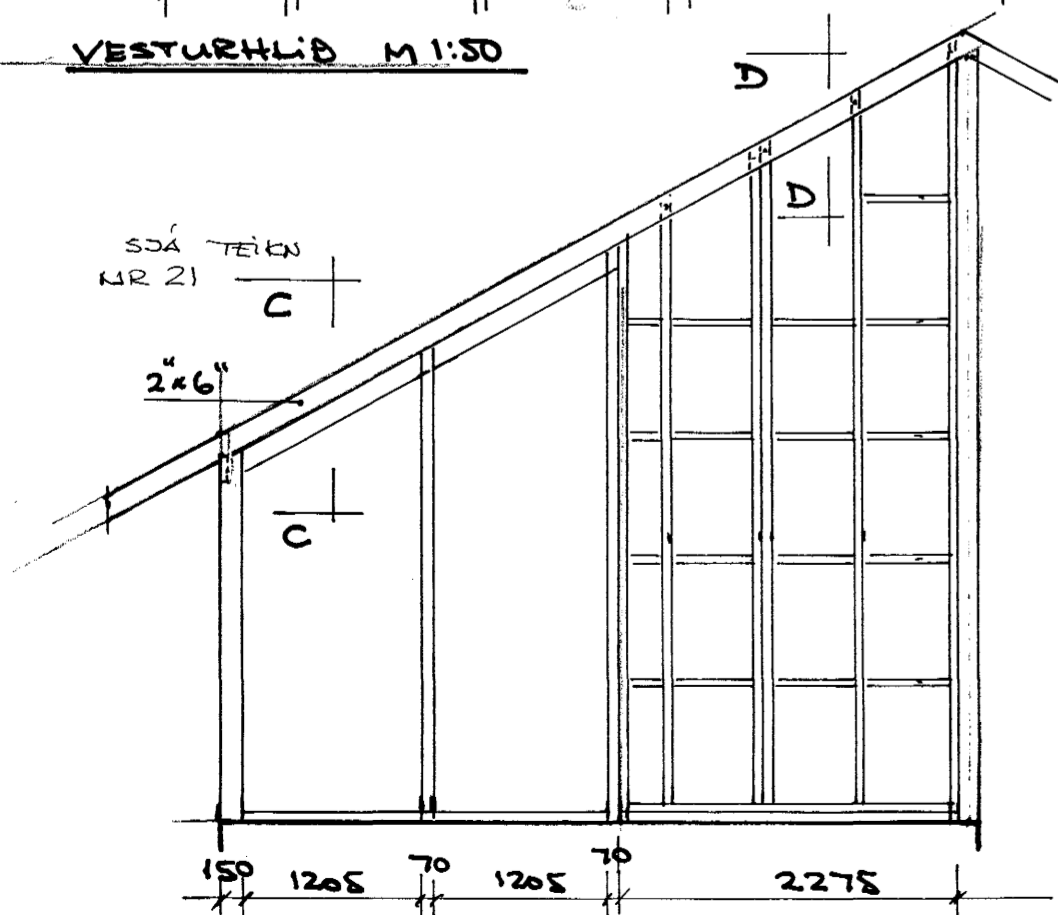

SUDURGAFL 1:50

Sampykkt þann  
11 DES. 2001  
Byggingafulltrúinn í Höfn  
F.h. Sigurbjartur Halldórsson

VILMAR ÞÓR KRISTIANSSON  
BYGGINGAÞÆKNINGAR.  
0506 48-4439  
Vilmar Þór Kristjánsson

**17**  
GARDSTOFA

HRAUNTINGA 22. HAFNARFIRÐI  
TEIKN VPK | NÓV 2001 | GARDSTOFA  
TEIKN VPK | MÁL 1:50 | TIMBURGÆIND