



ADALTAFLA T.O.A.1

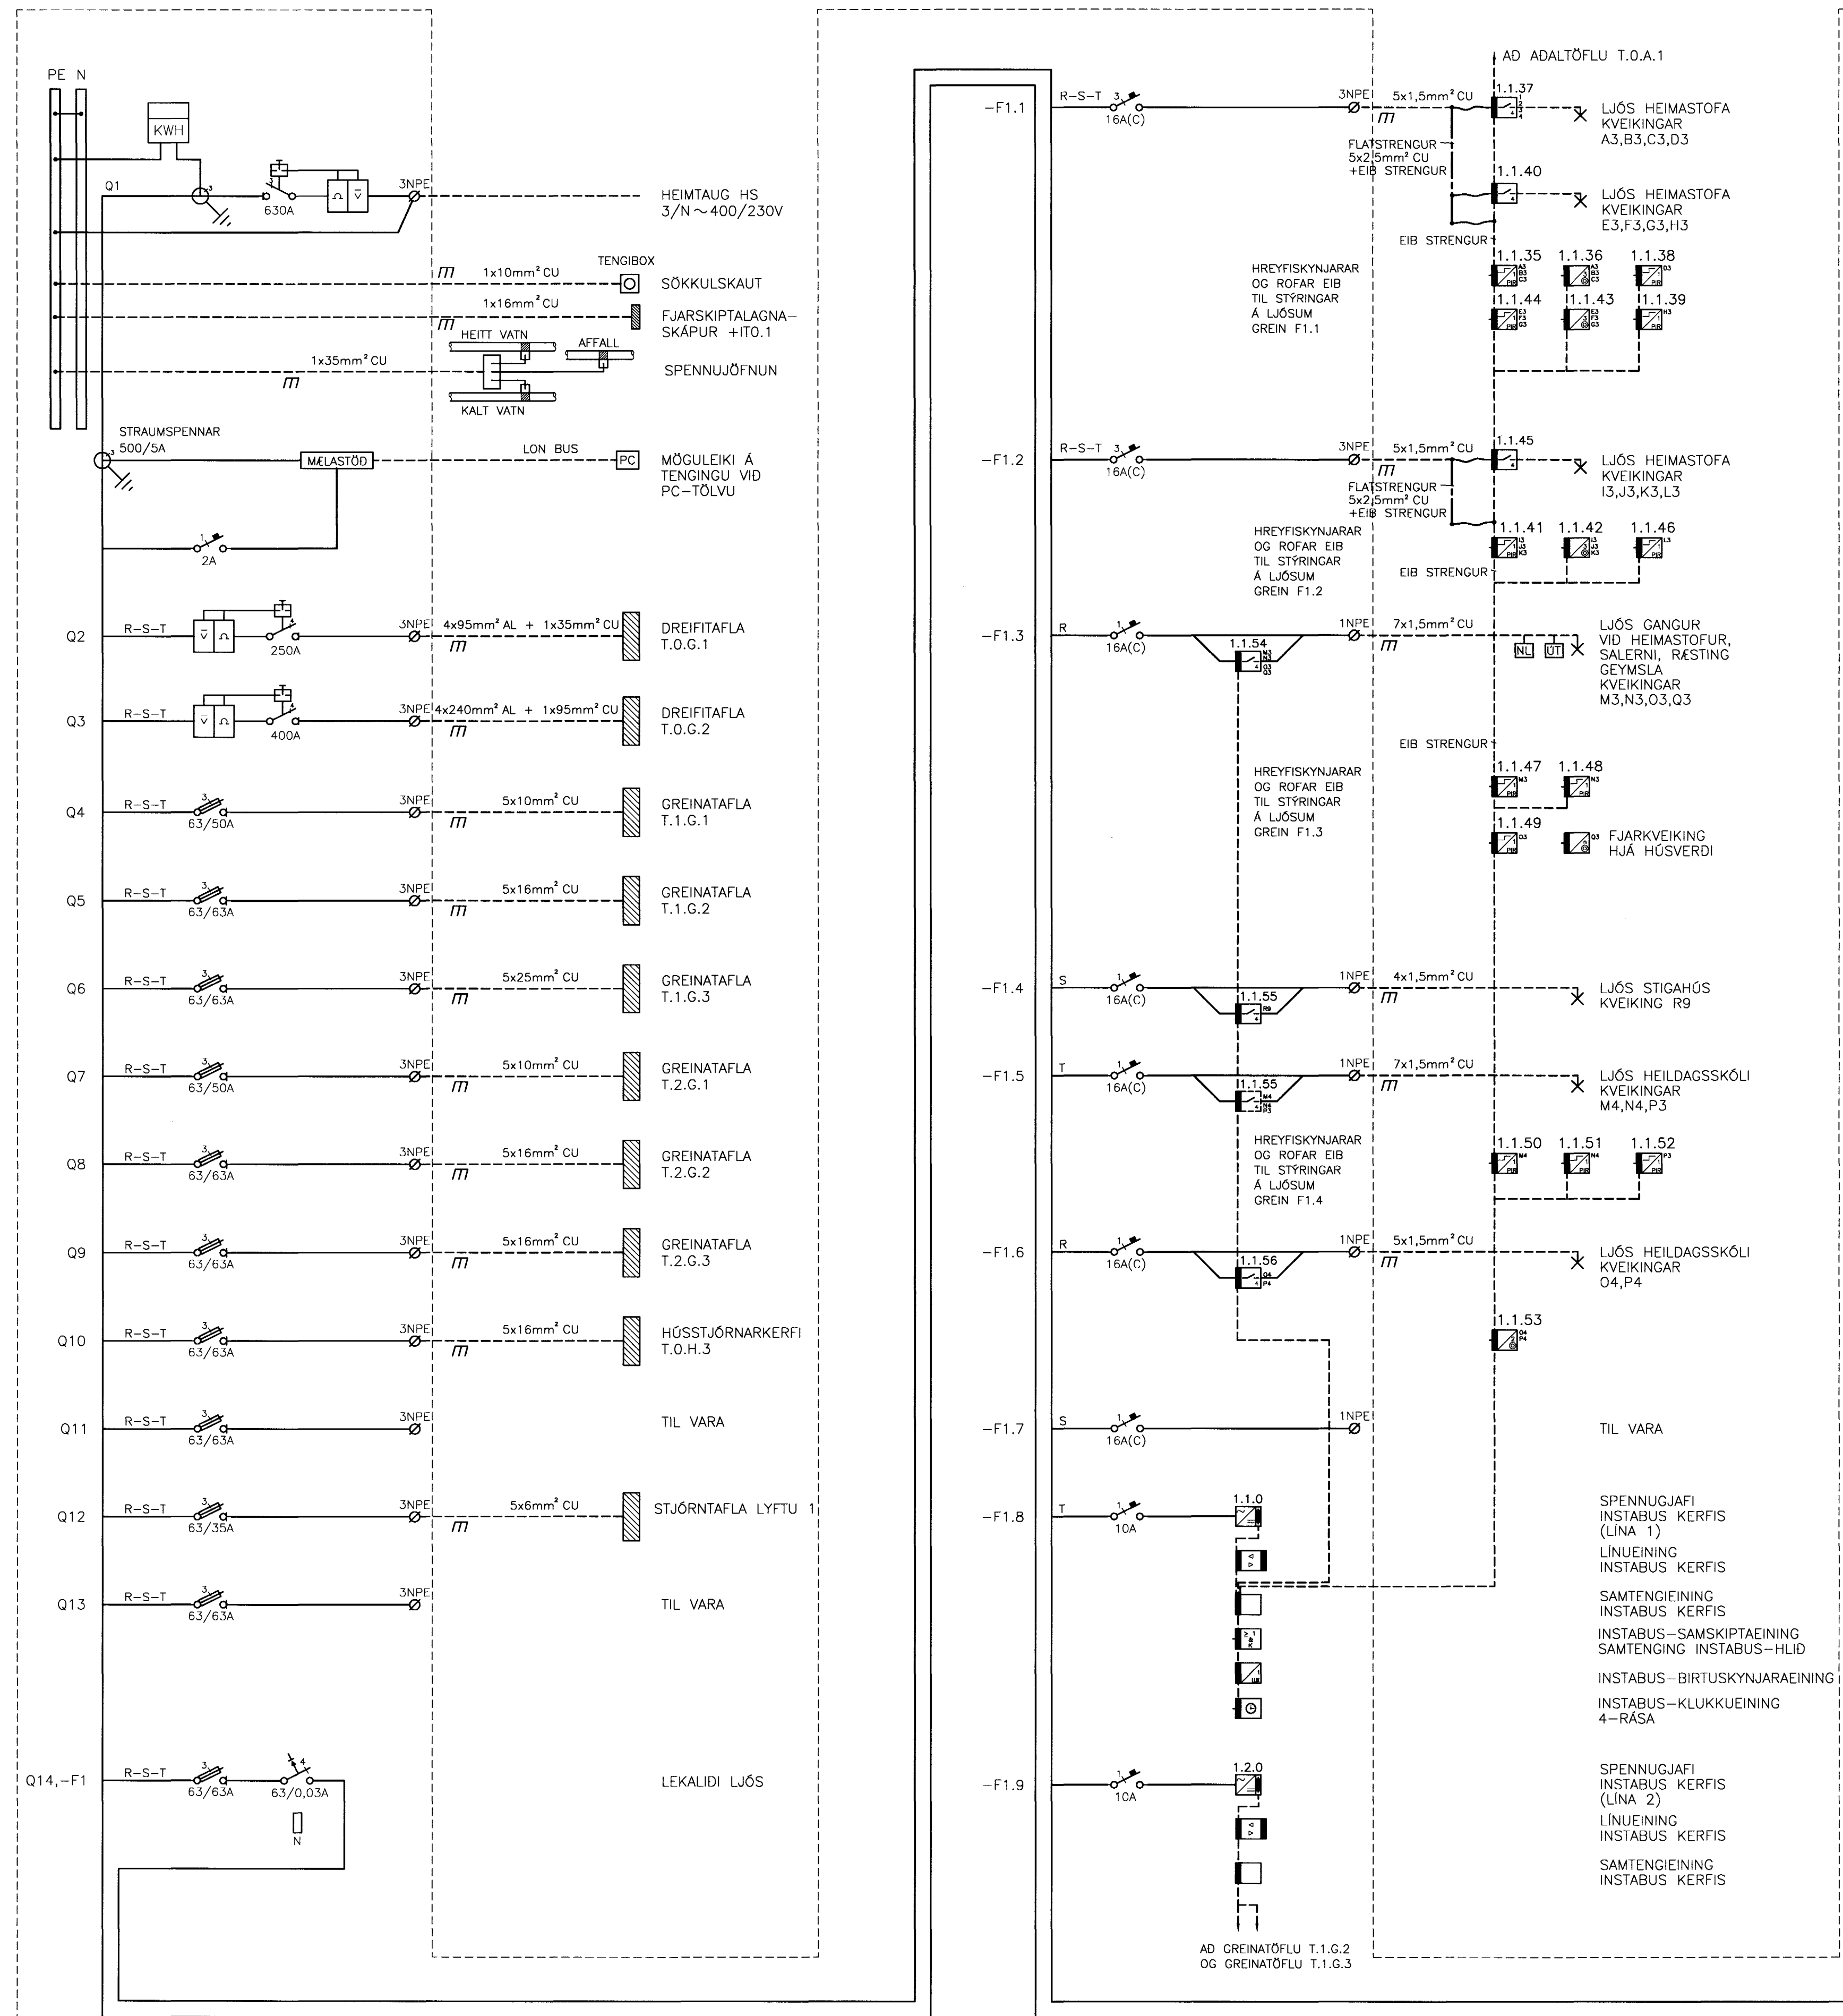

SJÁ TEIKN. B2-R1-VE0-002

15/7/03 SÓ 071070-5069

A 28.03.03
DR. DAGS. BREYTING
REIKN. TEIKN.

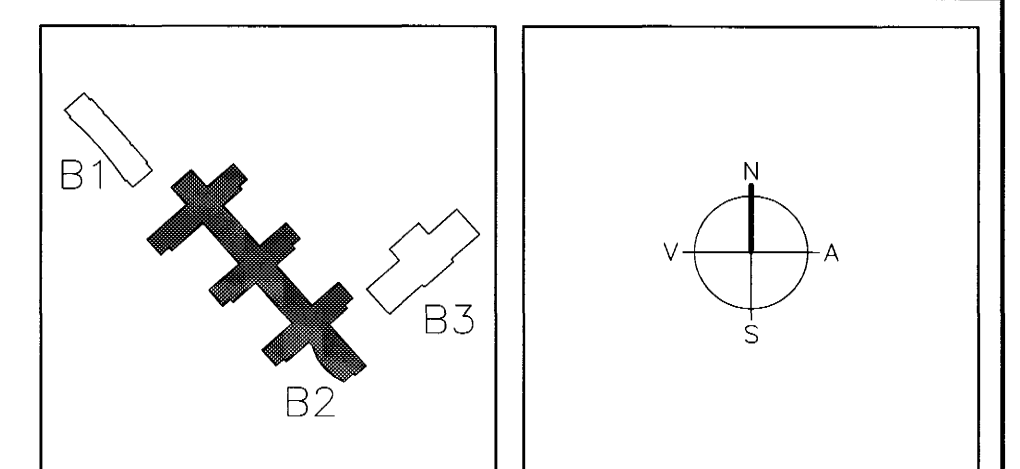

ARKITEKTAR
BERGSTADASTRÆTI 10, RVK
sími:551-1460, netfang:arkitekt@shoff.is

FINNUR BJÖRGVINSSON
HILMAR ÞÓR BJÖRNSSON
SIGRÍÐUR ÓLAFSDÓTTIR

LANDMÖTUN.
HRYLLAVEGUR 8 - 200 KÖPAVOGUR - Sími: 554 5300 - FAX: 554 5360 - NETFANG: landmotun@landmotun.is

VSÓ RÁÐGJÖF
BORGARTÚNI 20, 100 REYKJAVÍK, Sími: 585-9000, Símréfi: 585-9010, NETFANG: vs@vo.is

SÓLVANGSVEGUR 4
LÆKJARSKÓLI

RAFORKUVRIRKI
EINLÍNUNYND
ADALTAFLA KJALLARA
T.O.A.1

HANNA/TEKN. 4/4L
ATH. E.A.
SAMÞYKKT
KT. 110856-7788