



GRUNNMYND 1.HÆÐ 1:50

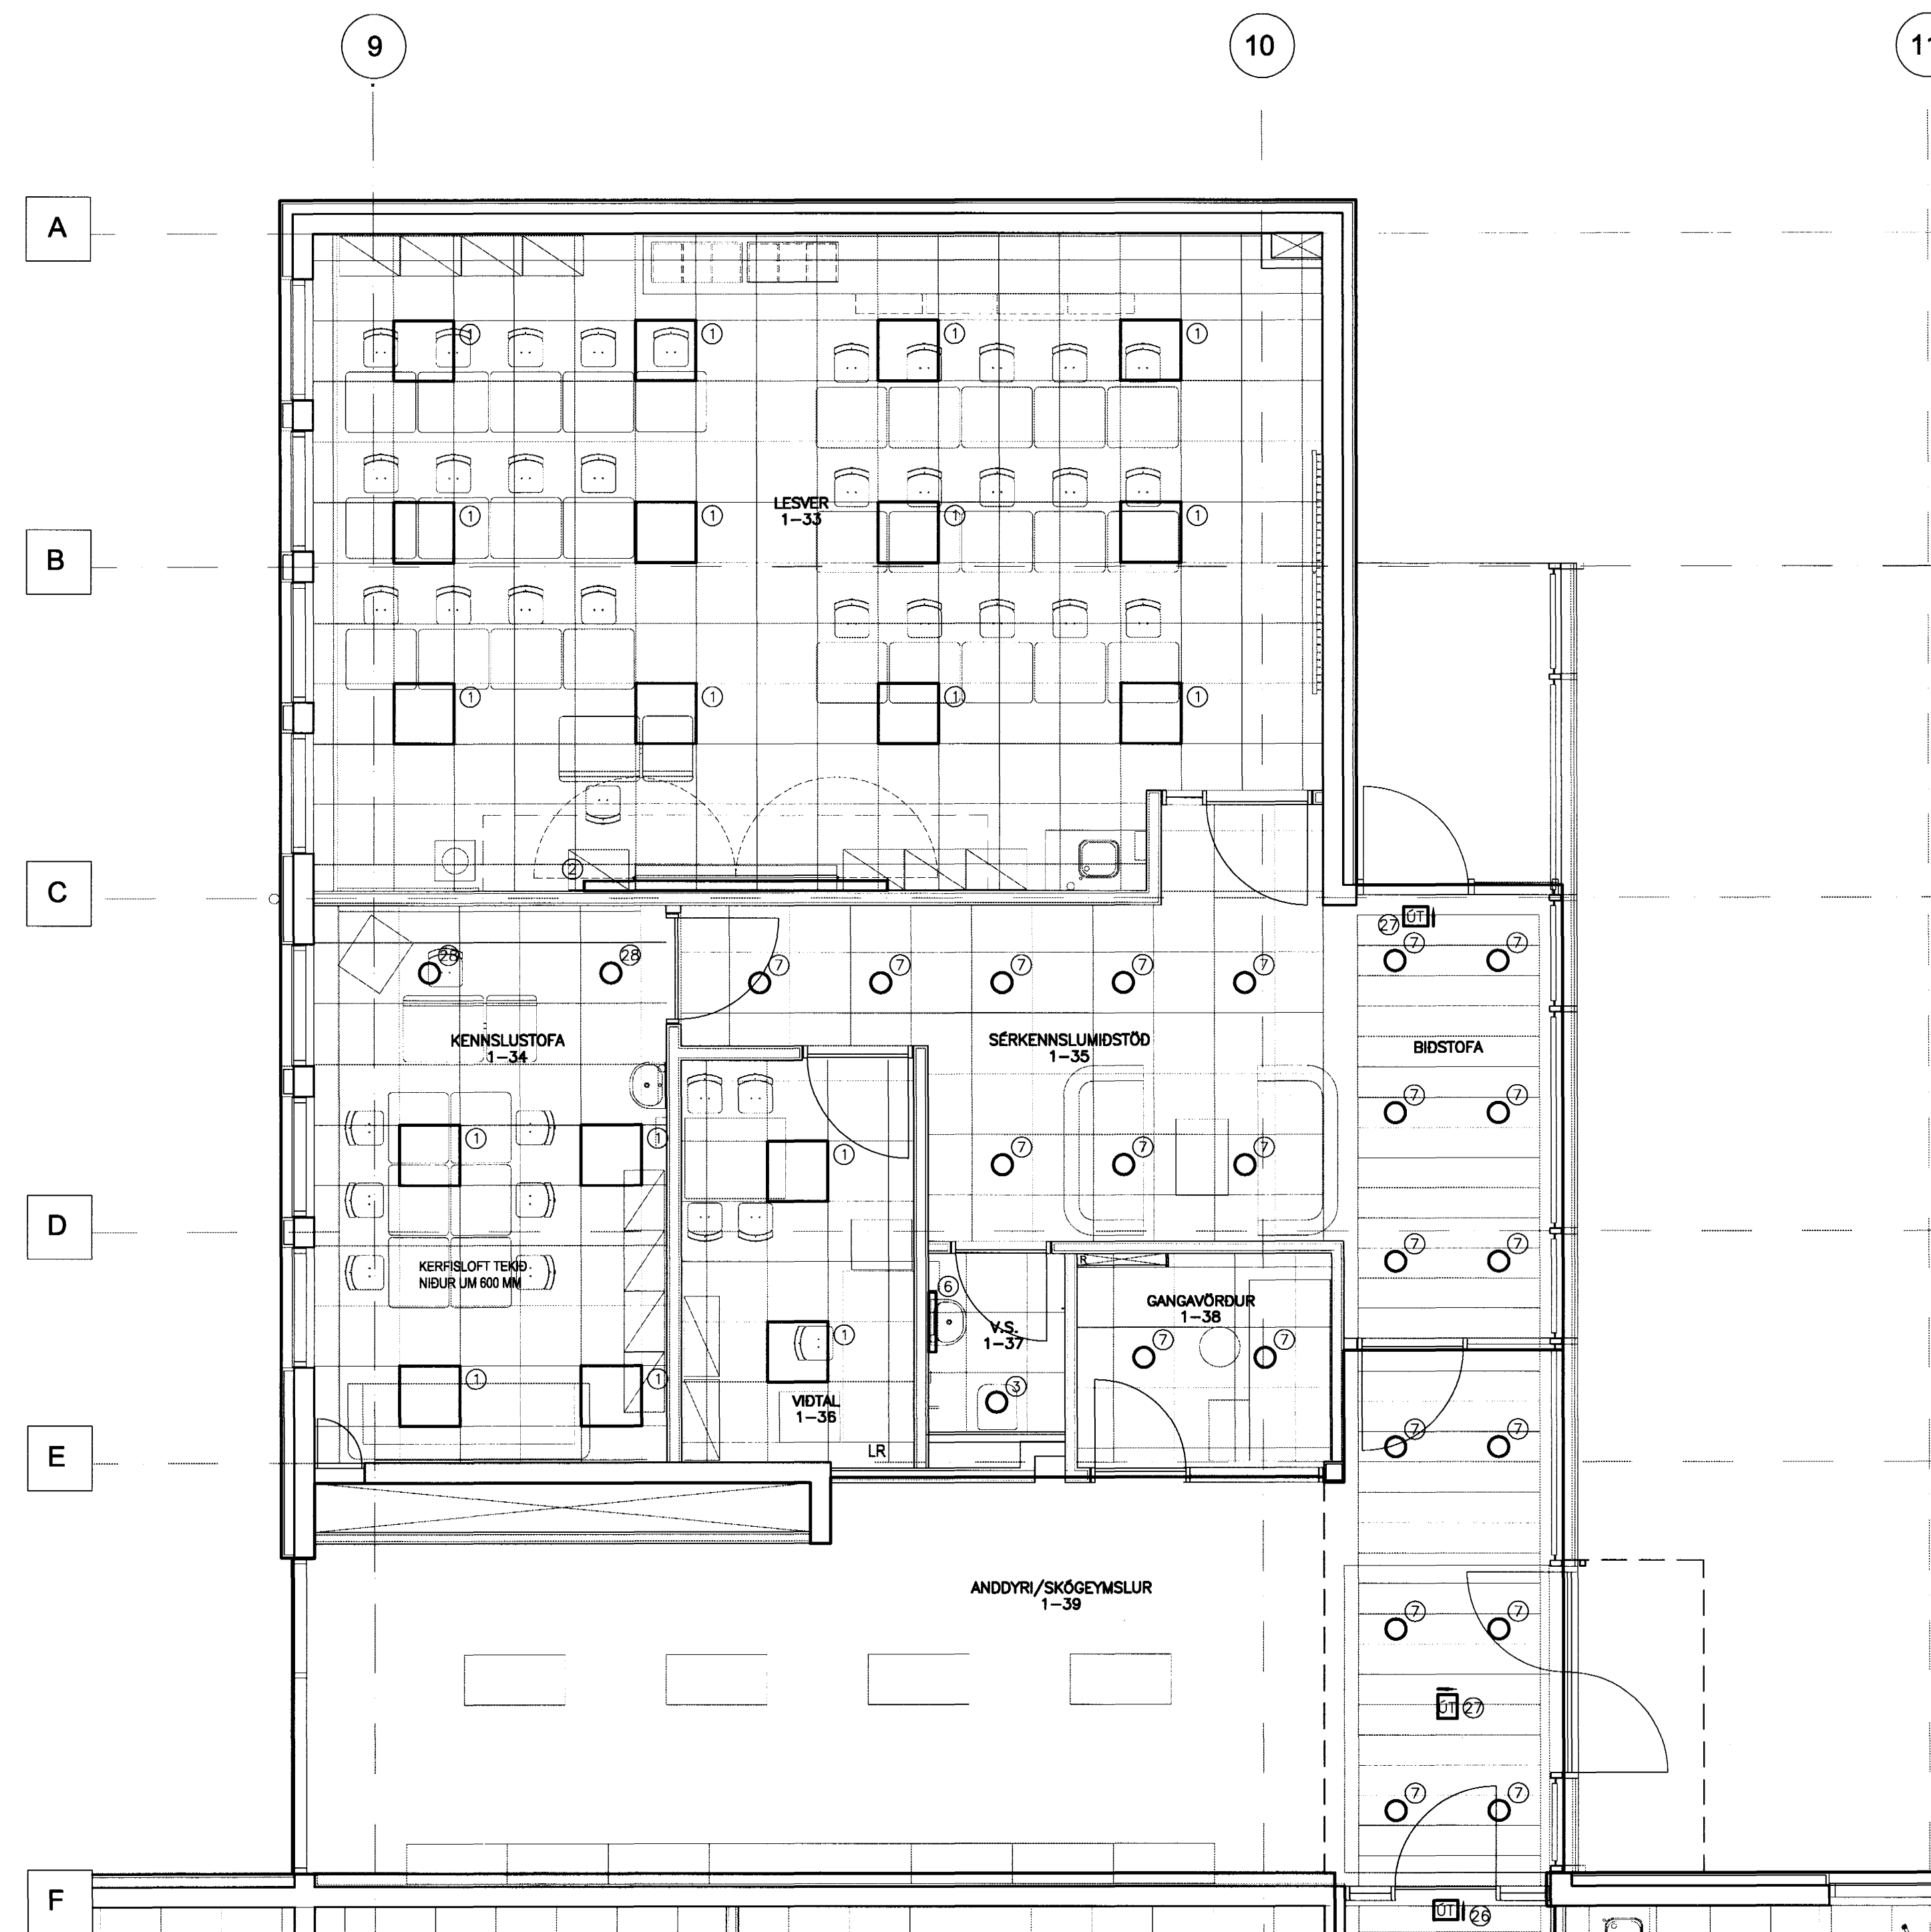

ATHUGASEMDIR OG SKÝRINGAR SJÁ TEIKNINGU B2-R0-VA-001

A	26.03.03	SAEMNING VIO LOFTAPLON A GONGUM	JJ	LL
DR.	DAGS.	BREYTING	REKN.	TEIKN.

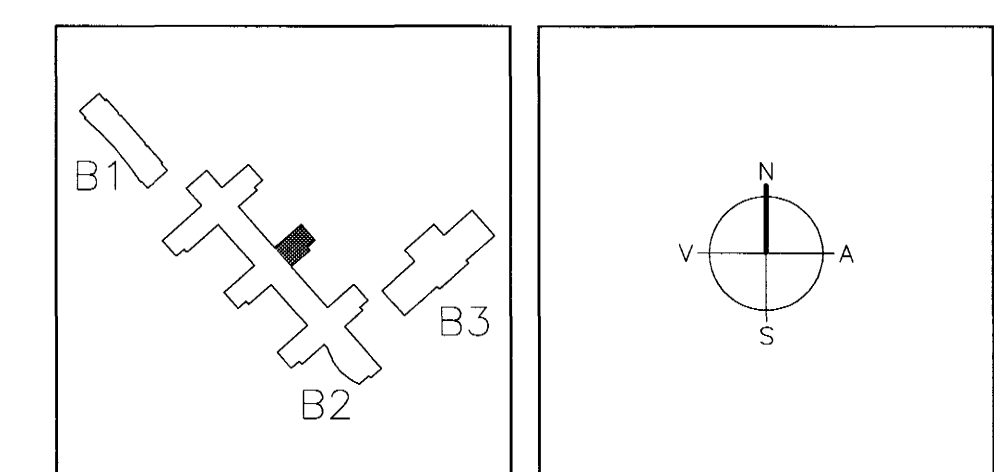

ARKITEKTAR
BERGSTADASTRÆTI 10, RVK
sími: 551-1460, netfang: arkitekt@sholf.is

FINNUR BJÖRGVINSSON
HILMAR ÞÓR BJÖRNSSON
SIGRÍÐUR ÓLAFSDÓTTIR

LANDMÖTUN
NÝBYLAVEGUR 4 - 200 KOPAVOGUR - Sími: 554 5303 - Fax: 554 5300 - Netfang: landmotun@landmotun.is

VSÓ RÁÐGJÖF
BORGARTÚNI 20, 105 REYKJAVÍK, Sími: 585-9000, Símbreyfi: 585-9010, Netfang: vsor@vso.is

SÓLVANGSVEGUR 4
LÆKJARSKÓLI

RAFORKLUMRKI	HANND/TEIKN.	JJ/LL
LAMPAPLAN	ATH.	
GRUNNMYND 1. HÆÐ	SAEMNING	
	KT.	110856-7788

KVARDI 1:50	TEIKN. NR.	REYKJAVÍK	BR.
VERKNR.			
00258		B2-R2-VG1-005	A