



GRUNNMYND 1.HÆÐ 1:50

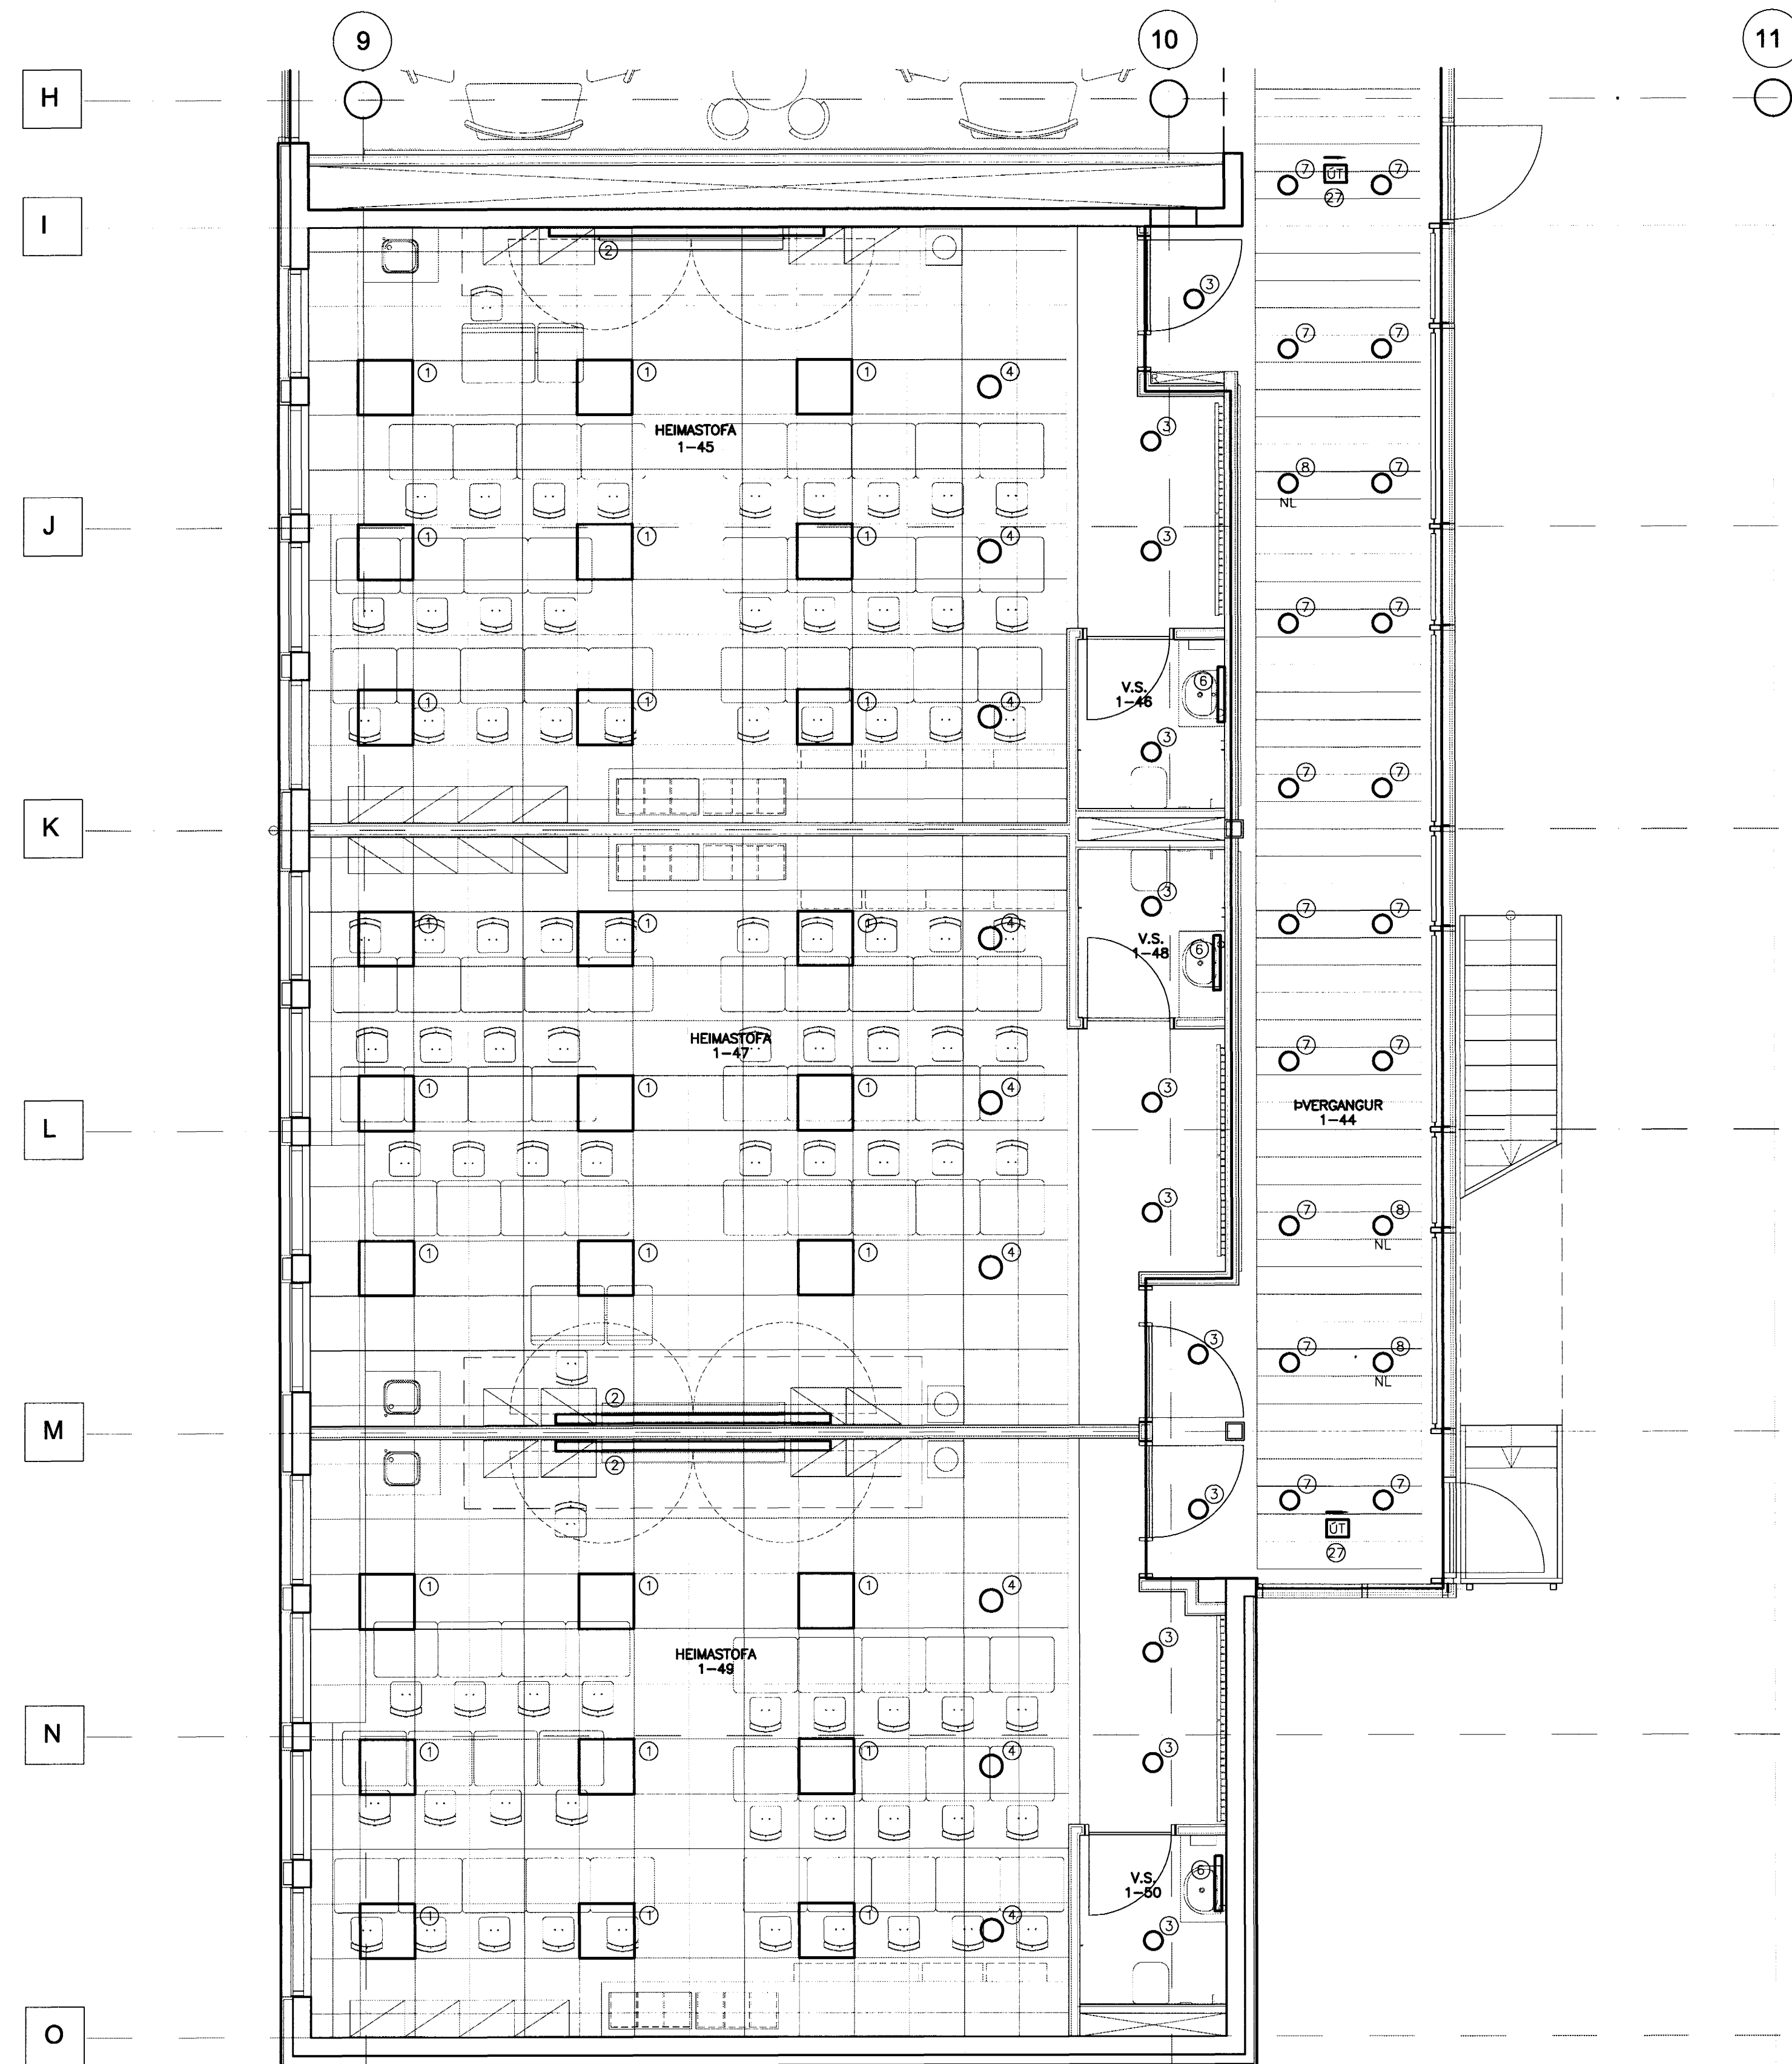

ATHUGASEMDIR OG SKÝRINGAR SJÁ TEIKNINGU B2-R0-VA-001

15/7/03 SC 071070-5069

BR.	DAGS.	BREYTING	JJ	LL
A	26.03.03	SAMRÆMING V/D LOFTAPLÓN Á GÖNGUM		

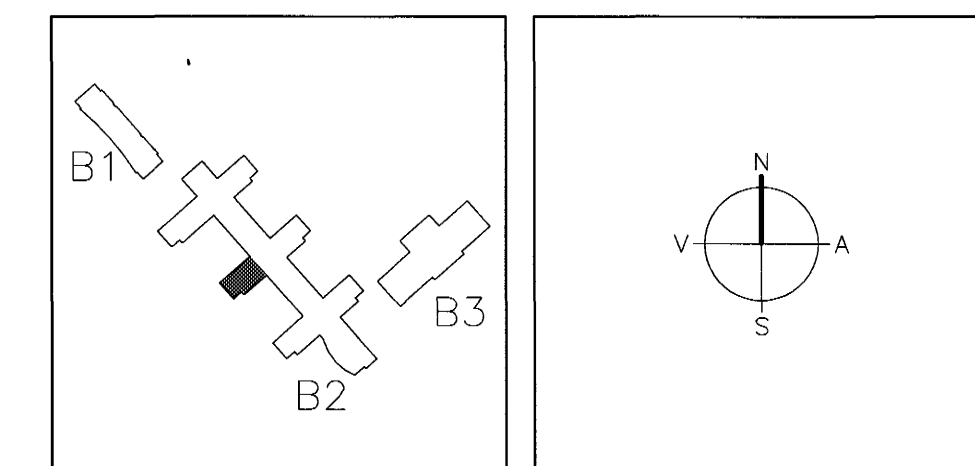

ARKITEKTAR FINNUR BJÖRGVINSSON
 BERGSTABASTRÆTI 10, RÍKÍ HILMAR ÞÓR BJÖRNSSON
 sími 551-1460, netfang arkitekti@ishoff.is SIGRÍÐUR ÓLAFSDÓTTIR

LANDMÖTUN. EINAR E. SÆMUNDSEN
 NYBYLAVEGLUR 6 - 201 KÖPAVOGUR - Sími: 554 5300 - FAX: 554 5380 - NETFANG: landmotun@landmotun.is
 INGIBJÖRG KRISTJÁNSDÓTTIR
 MARGRÉT SIGURDÁDÓTTIR

VSÓ RÁÐGJÖF
 BORGARTONI 20, 105 REYKJAVÍK, Sími: 565-9000, SMÍÐRÉF: 565-9010, NETFANG: vs@vs.is
SÓLVANGSVEGUR 4
 LÆKJARSKÓLI

RAFORKUVIRKI LAMPAPLAN GRUNNMYND 1. HÆÐ	HANNAÐ/TEKIN ATH. <i>SC</i> SAMÞYKKT <i>SC</i>	JJ/LL KT. 110896-7769
---	--	--------------------------

KVARDI 1:50	TEKIN NR.	REYKJAVÍK	BR.
00258	B2-R2-VG1-007		A