



GRUNNMYND 1.HÆÐ 1:50

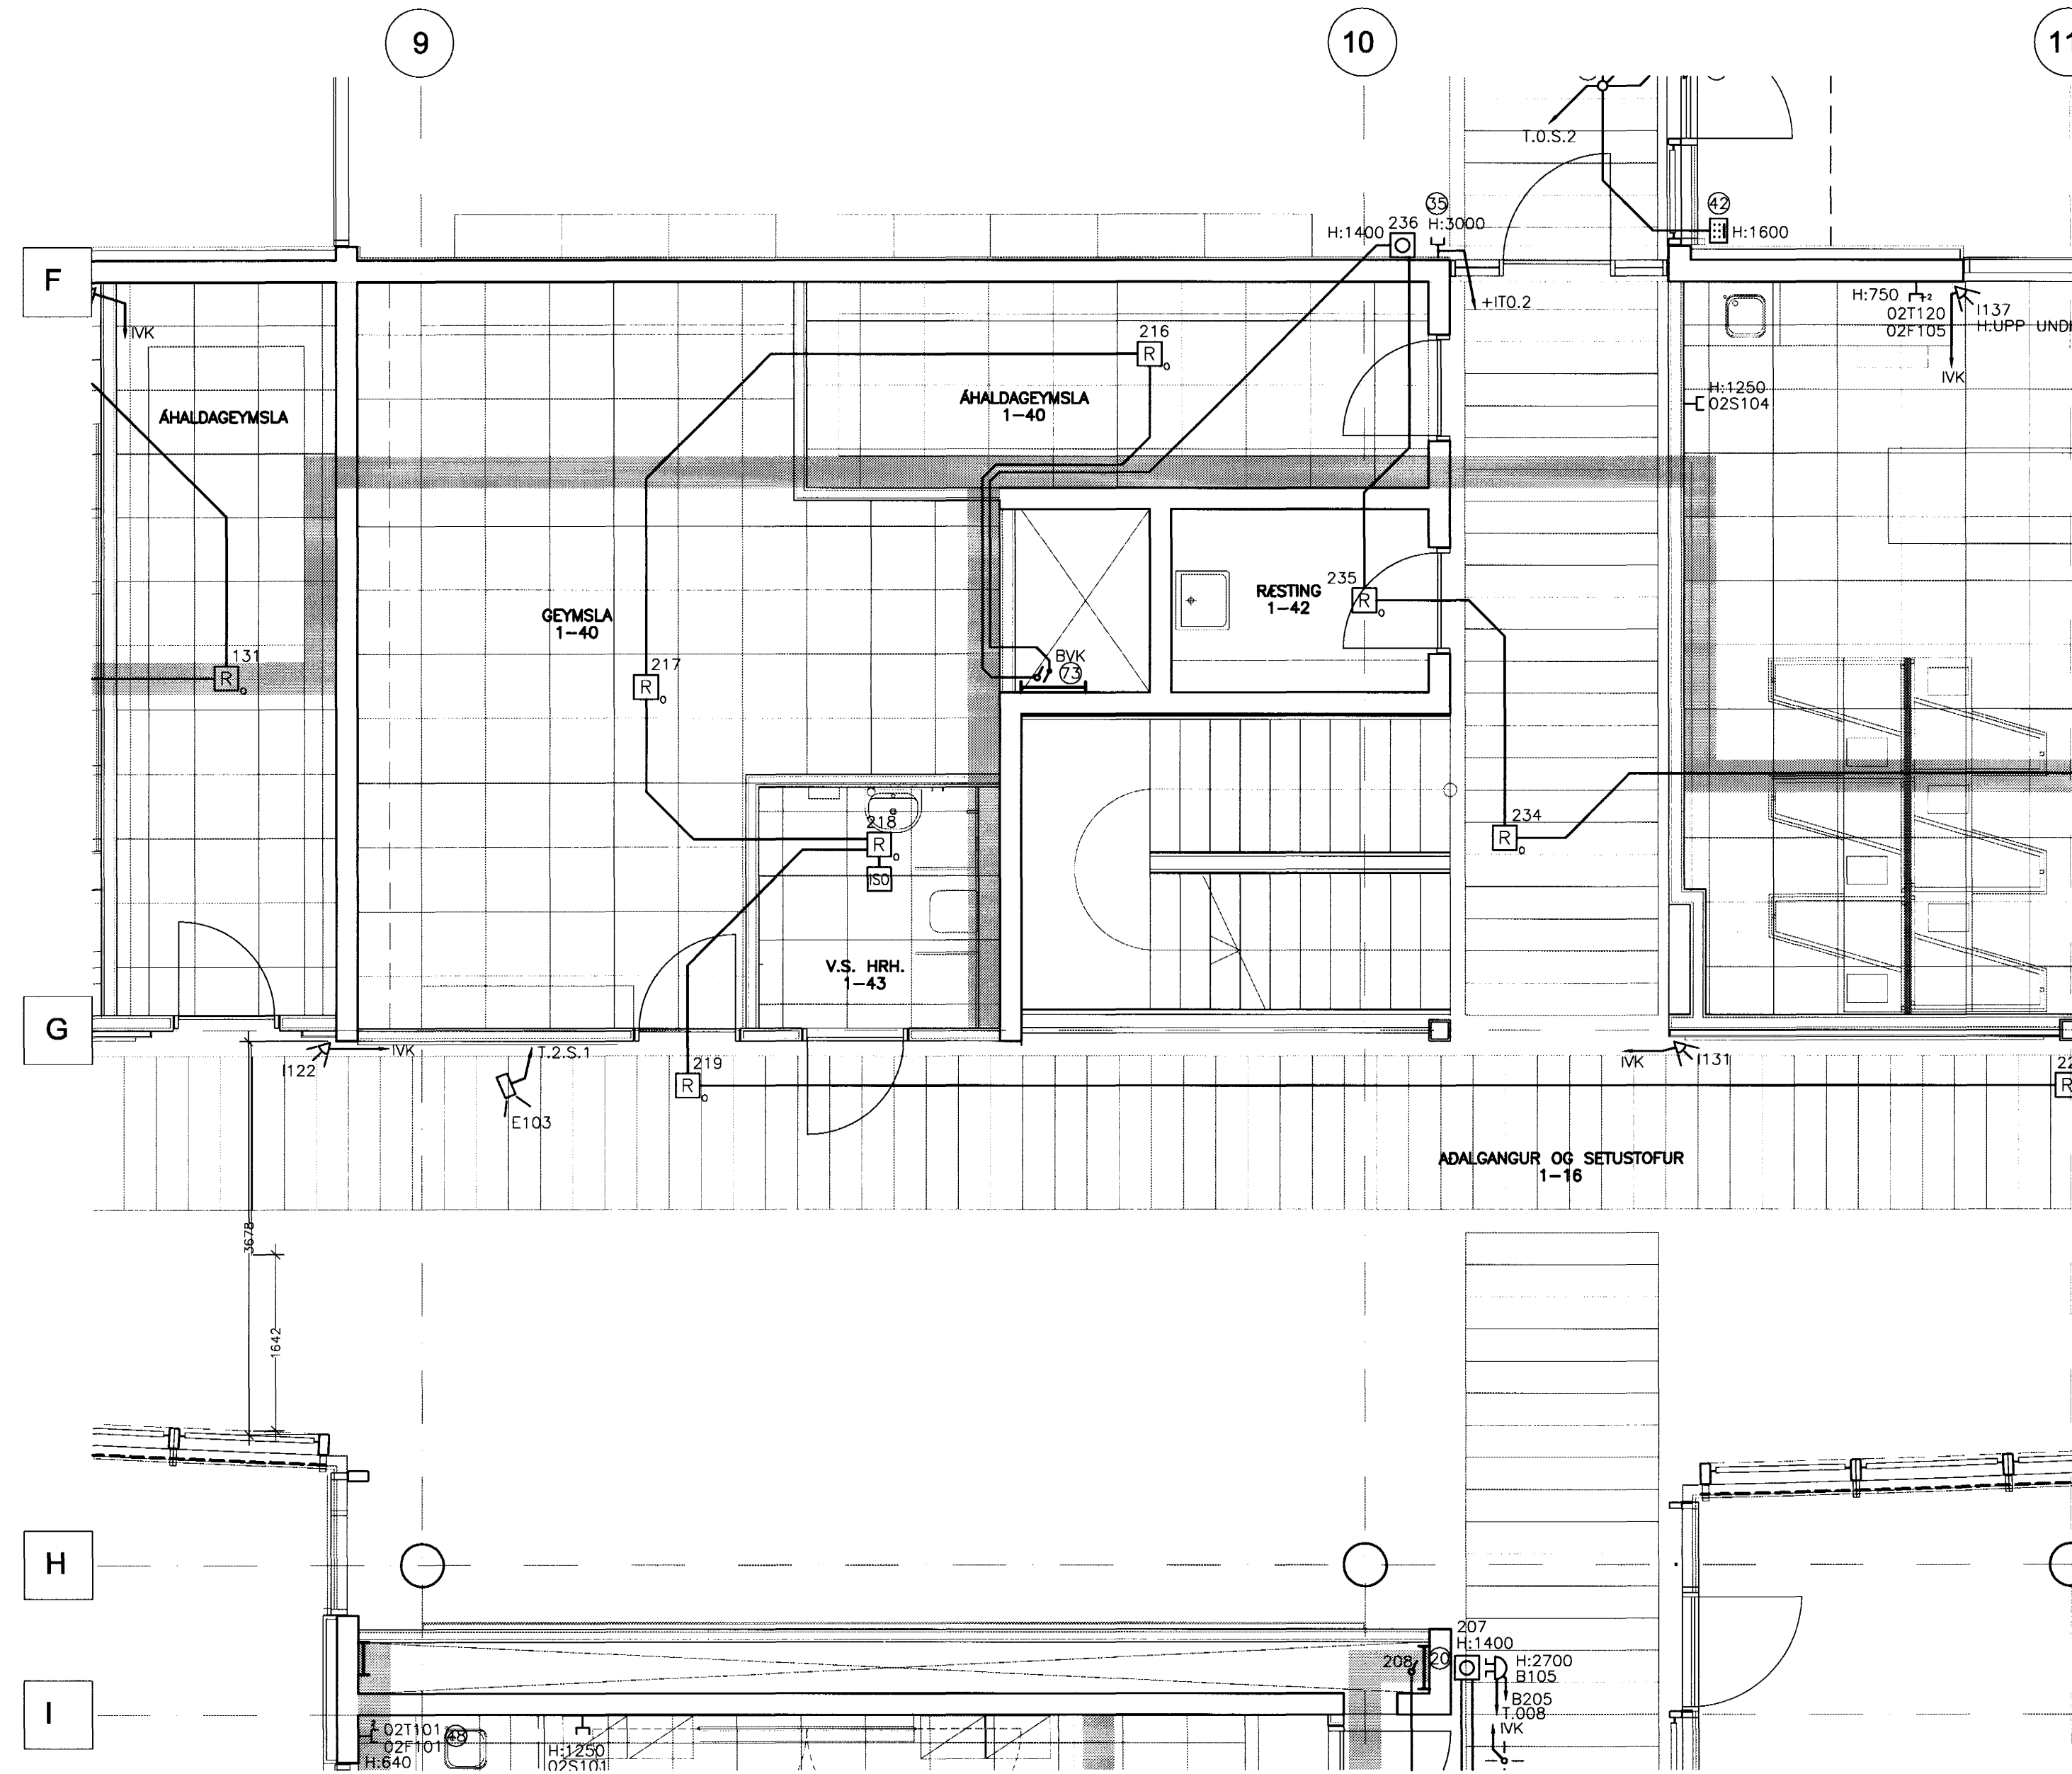

ATHUGASEMDIR OG SKÝRINGAR SJÁ TEIKNINGU B2-R0-VA-001

15/7/03 JC 071070-5069

BR.	DAGS.	BREYTING	REIKN.	TEIKN.
A	26.03.03	ÞMSAR BREYTINGAR	JJ	LL

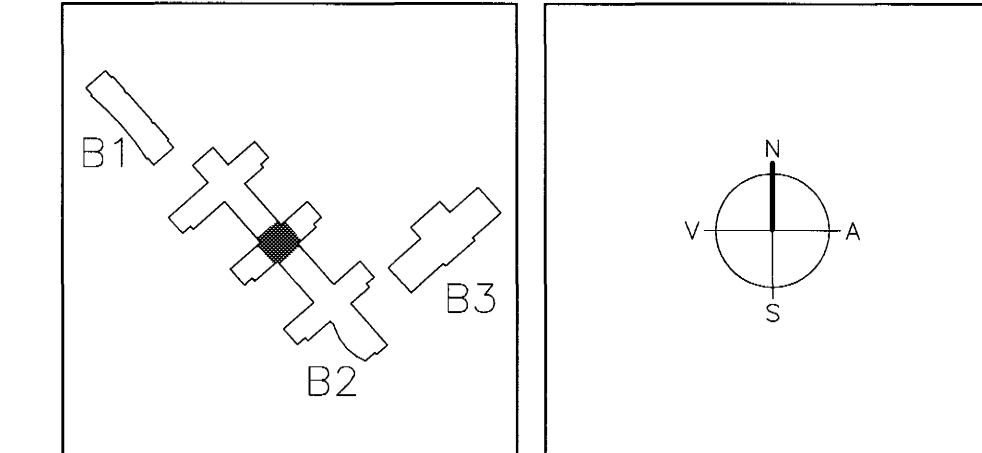

ARKITEKTAR
BERGSTADASTRÆTI 10, RVK.
sími: 551-1460, netfang: arkitekt@sholf.is

FINNUR BJÖRGVINSSON
HILMAR ÞÓR BJÖRNSSON
SIGRÍÐUR ÓLAFSDÓTTIR

LANDMÓTUN. HÍRBLAVAGUR 6 - 200 KÓPÁVOGUR - Sími: 554 5300 - Fák: 554 5350 - Netfang: landmotun@landmotun.is

VSÓ RÁÐGJÖF
BORGARTÚN 20, 105 REYKJAVÍK, Sími: 585-9000, Símbreyti: 585-9010, Netfang: vs@vso.is

SÓLVANGSVEGUR 4
LÆKJARSKÓLI

RAFORKUVRKI SMÁSPENNA GRUNNMYND 1. HÆÐ	HANNAÐ/TEIKN. ATH: <i>[Signature]</i> SAMÞYKKT KT. <i>[Signature]</i>	JJ/LL 110856-7789 18.05.2002
KVARDI 1:50 VERKNR. 00258	TEIKN. NR. B2-R3-VG1-006	BR. A