



GRUNNMYND 2.HÆÐ 1:50

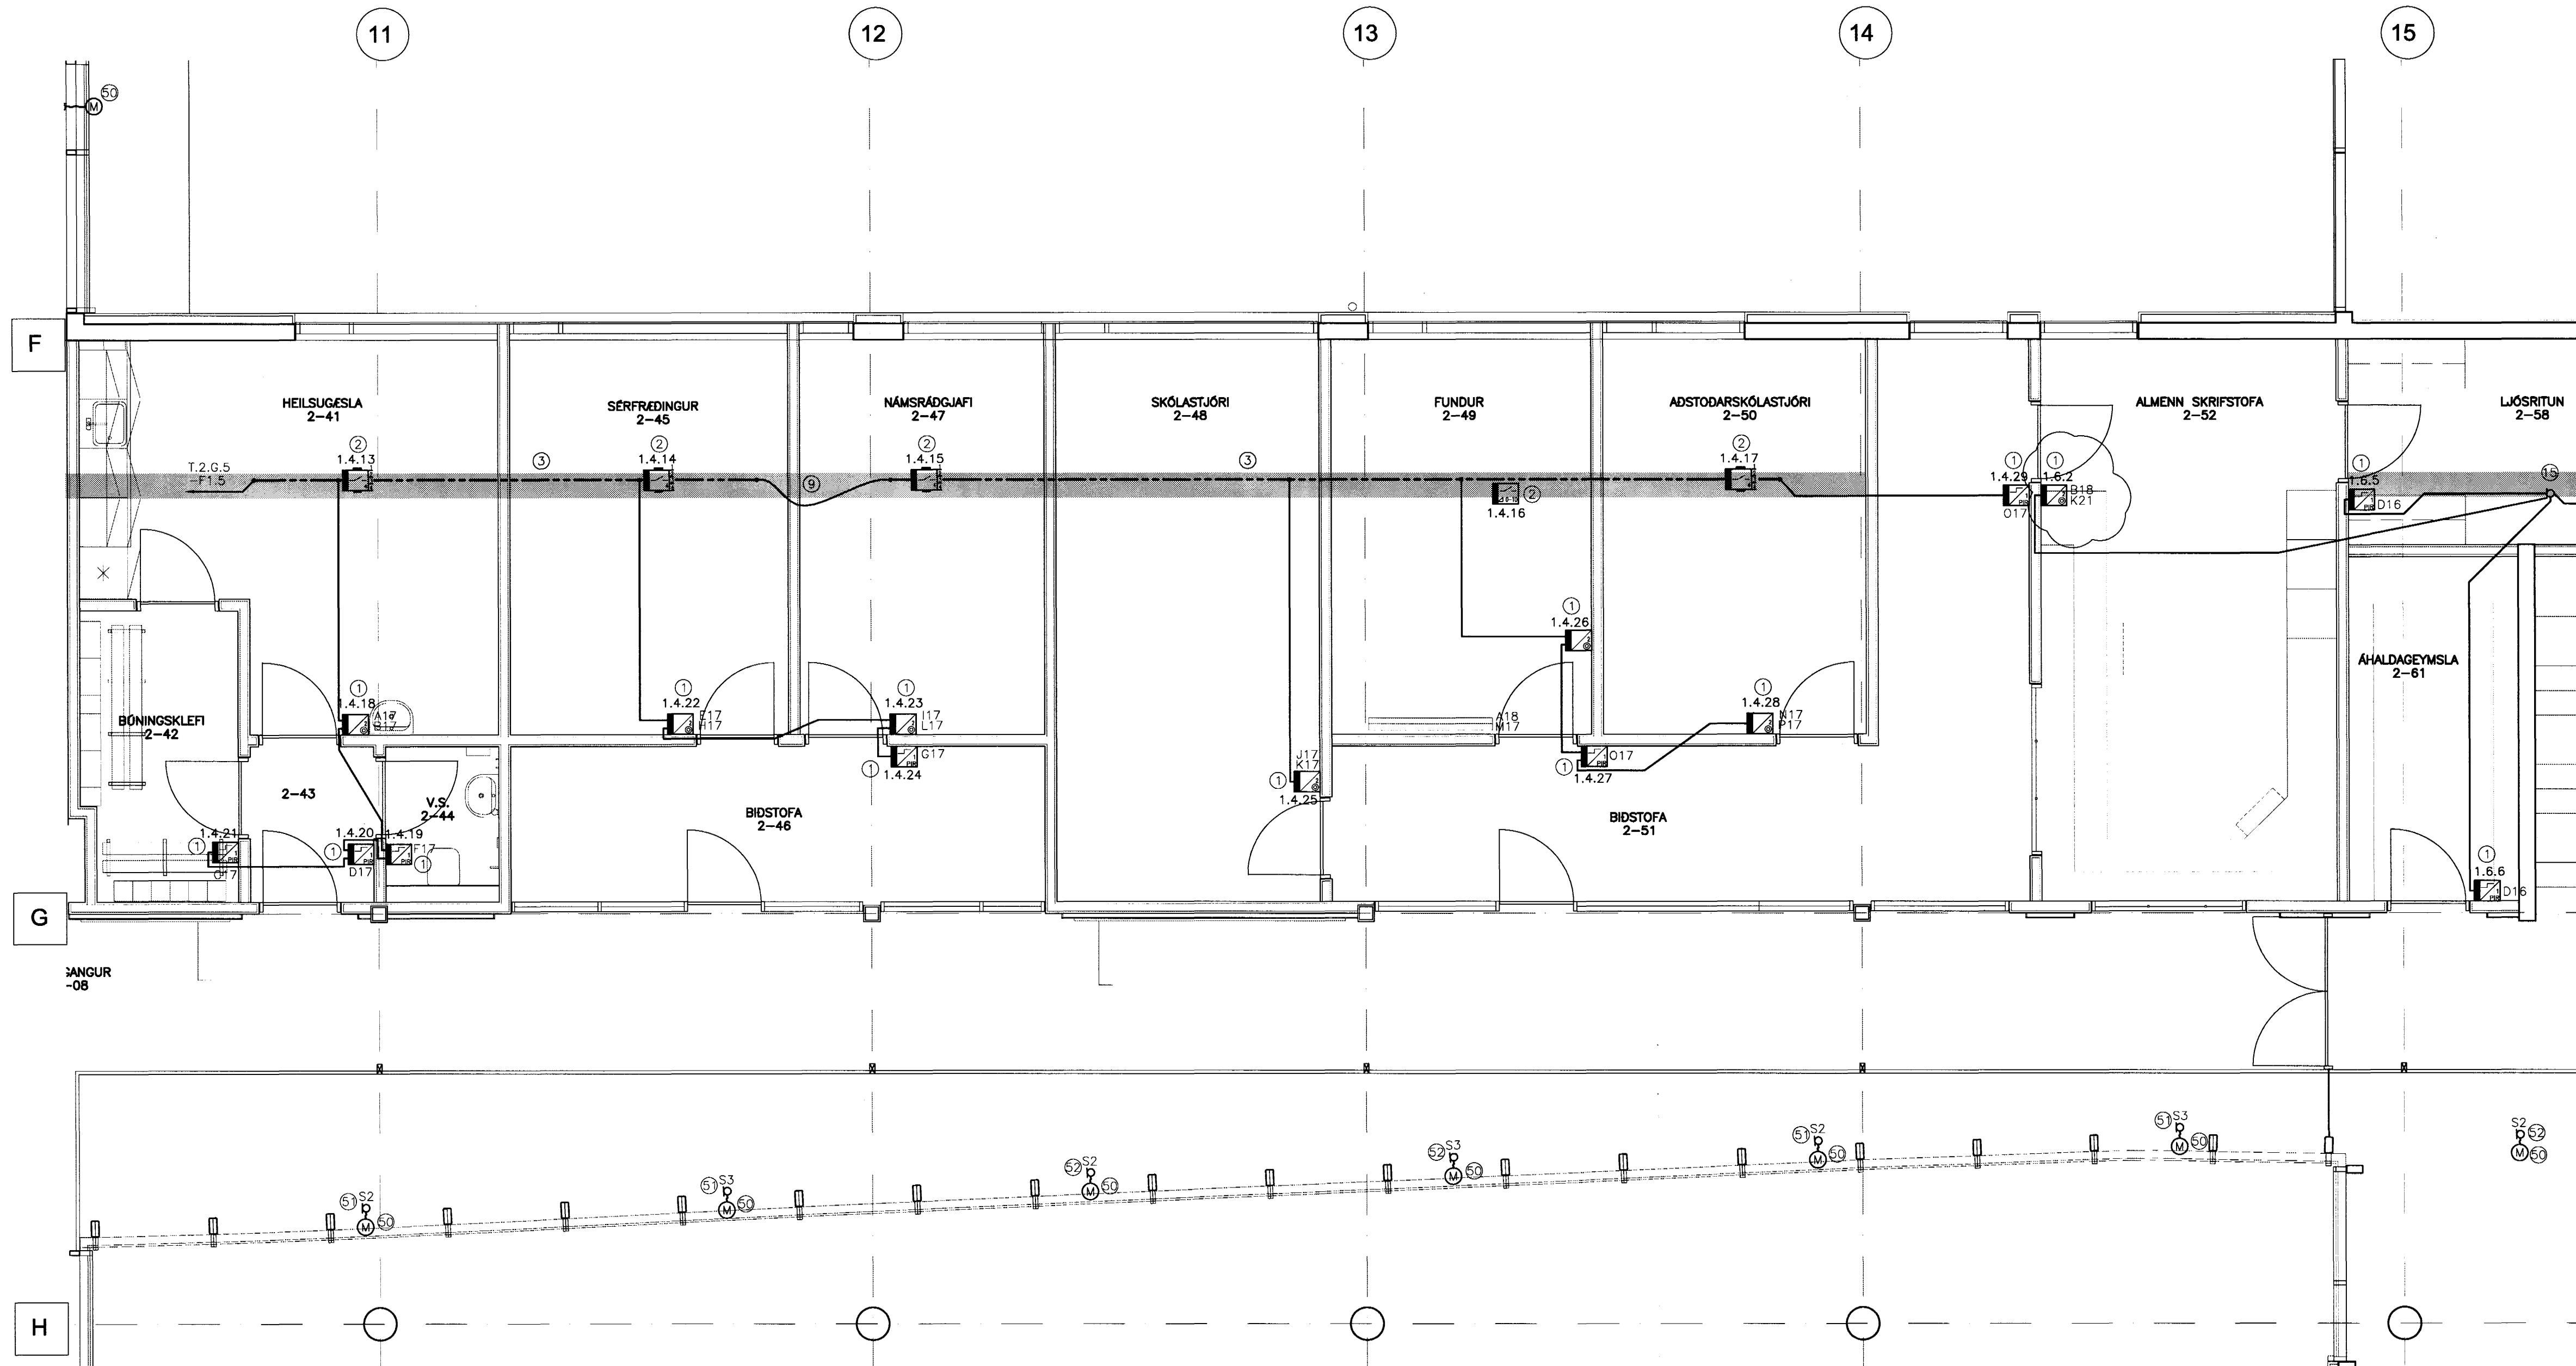

ATHUGASEMDIR OG SKÝRINGAR SJÁ TEIKNINGU B2-R0-VA-001

15/7/03 SO 071070-5069

B	07.07.03	RÖF 1.8.2	JJ	LL
A	26.03.03	ÞWASR Breytingar	JJ	LL
BR.	DAGS.	BREYTING	REIKN.	TEIKN.

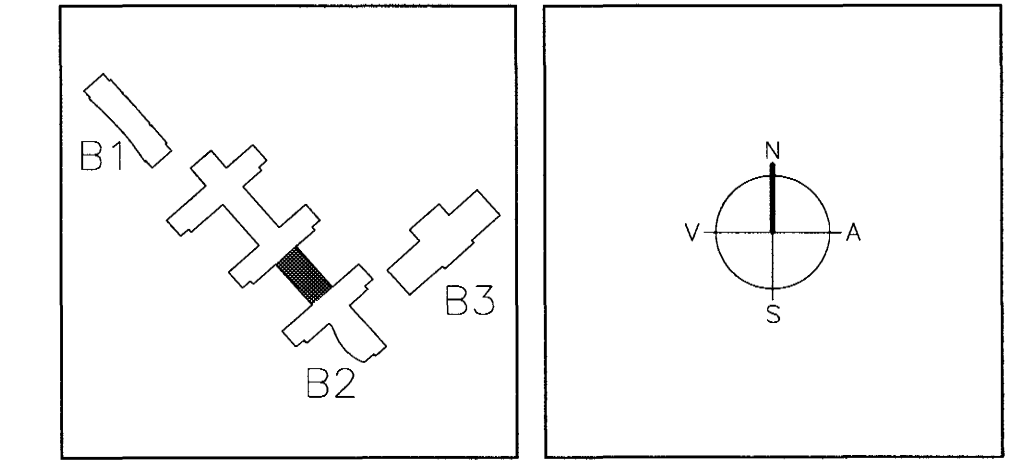

**ARKITEKTAR**  
BERGSTADASTRÆTI 10, RVK.  
Sími: 551-1460, netfang: arkitekt@ishoff.is

**FINNUR BJÖRGVINSSON**  
**HILMAR ÞÓR BJÖRNSSON**  
**SIGRÍÐUR ÓLAFSDÓTTIR**

**LANDMÖTUN.** EYJARLÁVAUGUR 6 - 200 KÓPAVOGUR - Sími: 554 5300 - FAKS: 554 5380 - NETFANG: landmotun@landmotun.is

**INGIBJÖRG KRISTJÁNSDÓTTIR**  
**MARGRÉT SIGURDARDÓTTIR**

**VSÓ RÁÐGJÖF**  
BORGARTONI 20, 105 REYKJAVÍK, Sími 585-9000, Símbreyf 585-9010, NETFANG: vso@vso.is

**SÓLVANGSVEGUR 4**  
**LÆKJARSKÓLI**

RAFORKUVRIRKI	HANNAÐ/TEIKN.	JJ/LL
INSTABUSKERFI	ATH.	SK
GRUNNMYND 2. HÆÐ	SAMÞYKKT	SK
	KT.	110856-7700
KVARDI 1:50	REYKJAVÍK	15.06.2002
VERKNR.	TEIKN. NR.	BR.
00258	B2-R4-VG2-008	B