



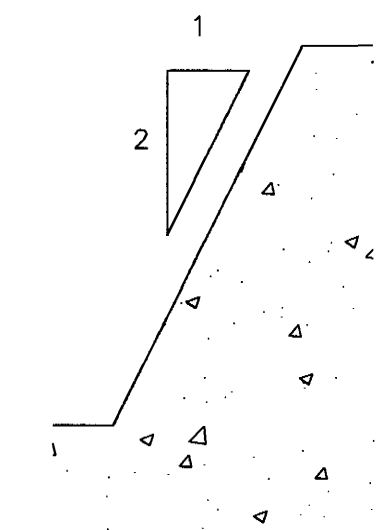


GRUNNMYND 1:50

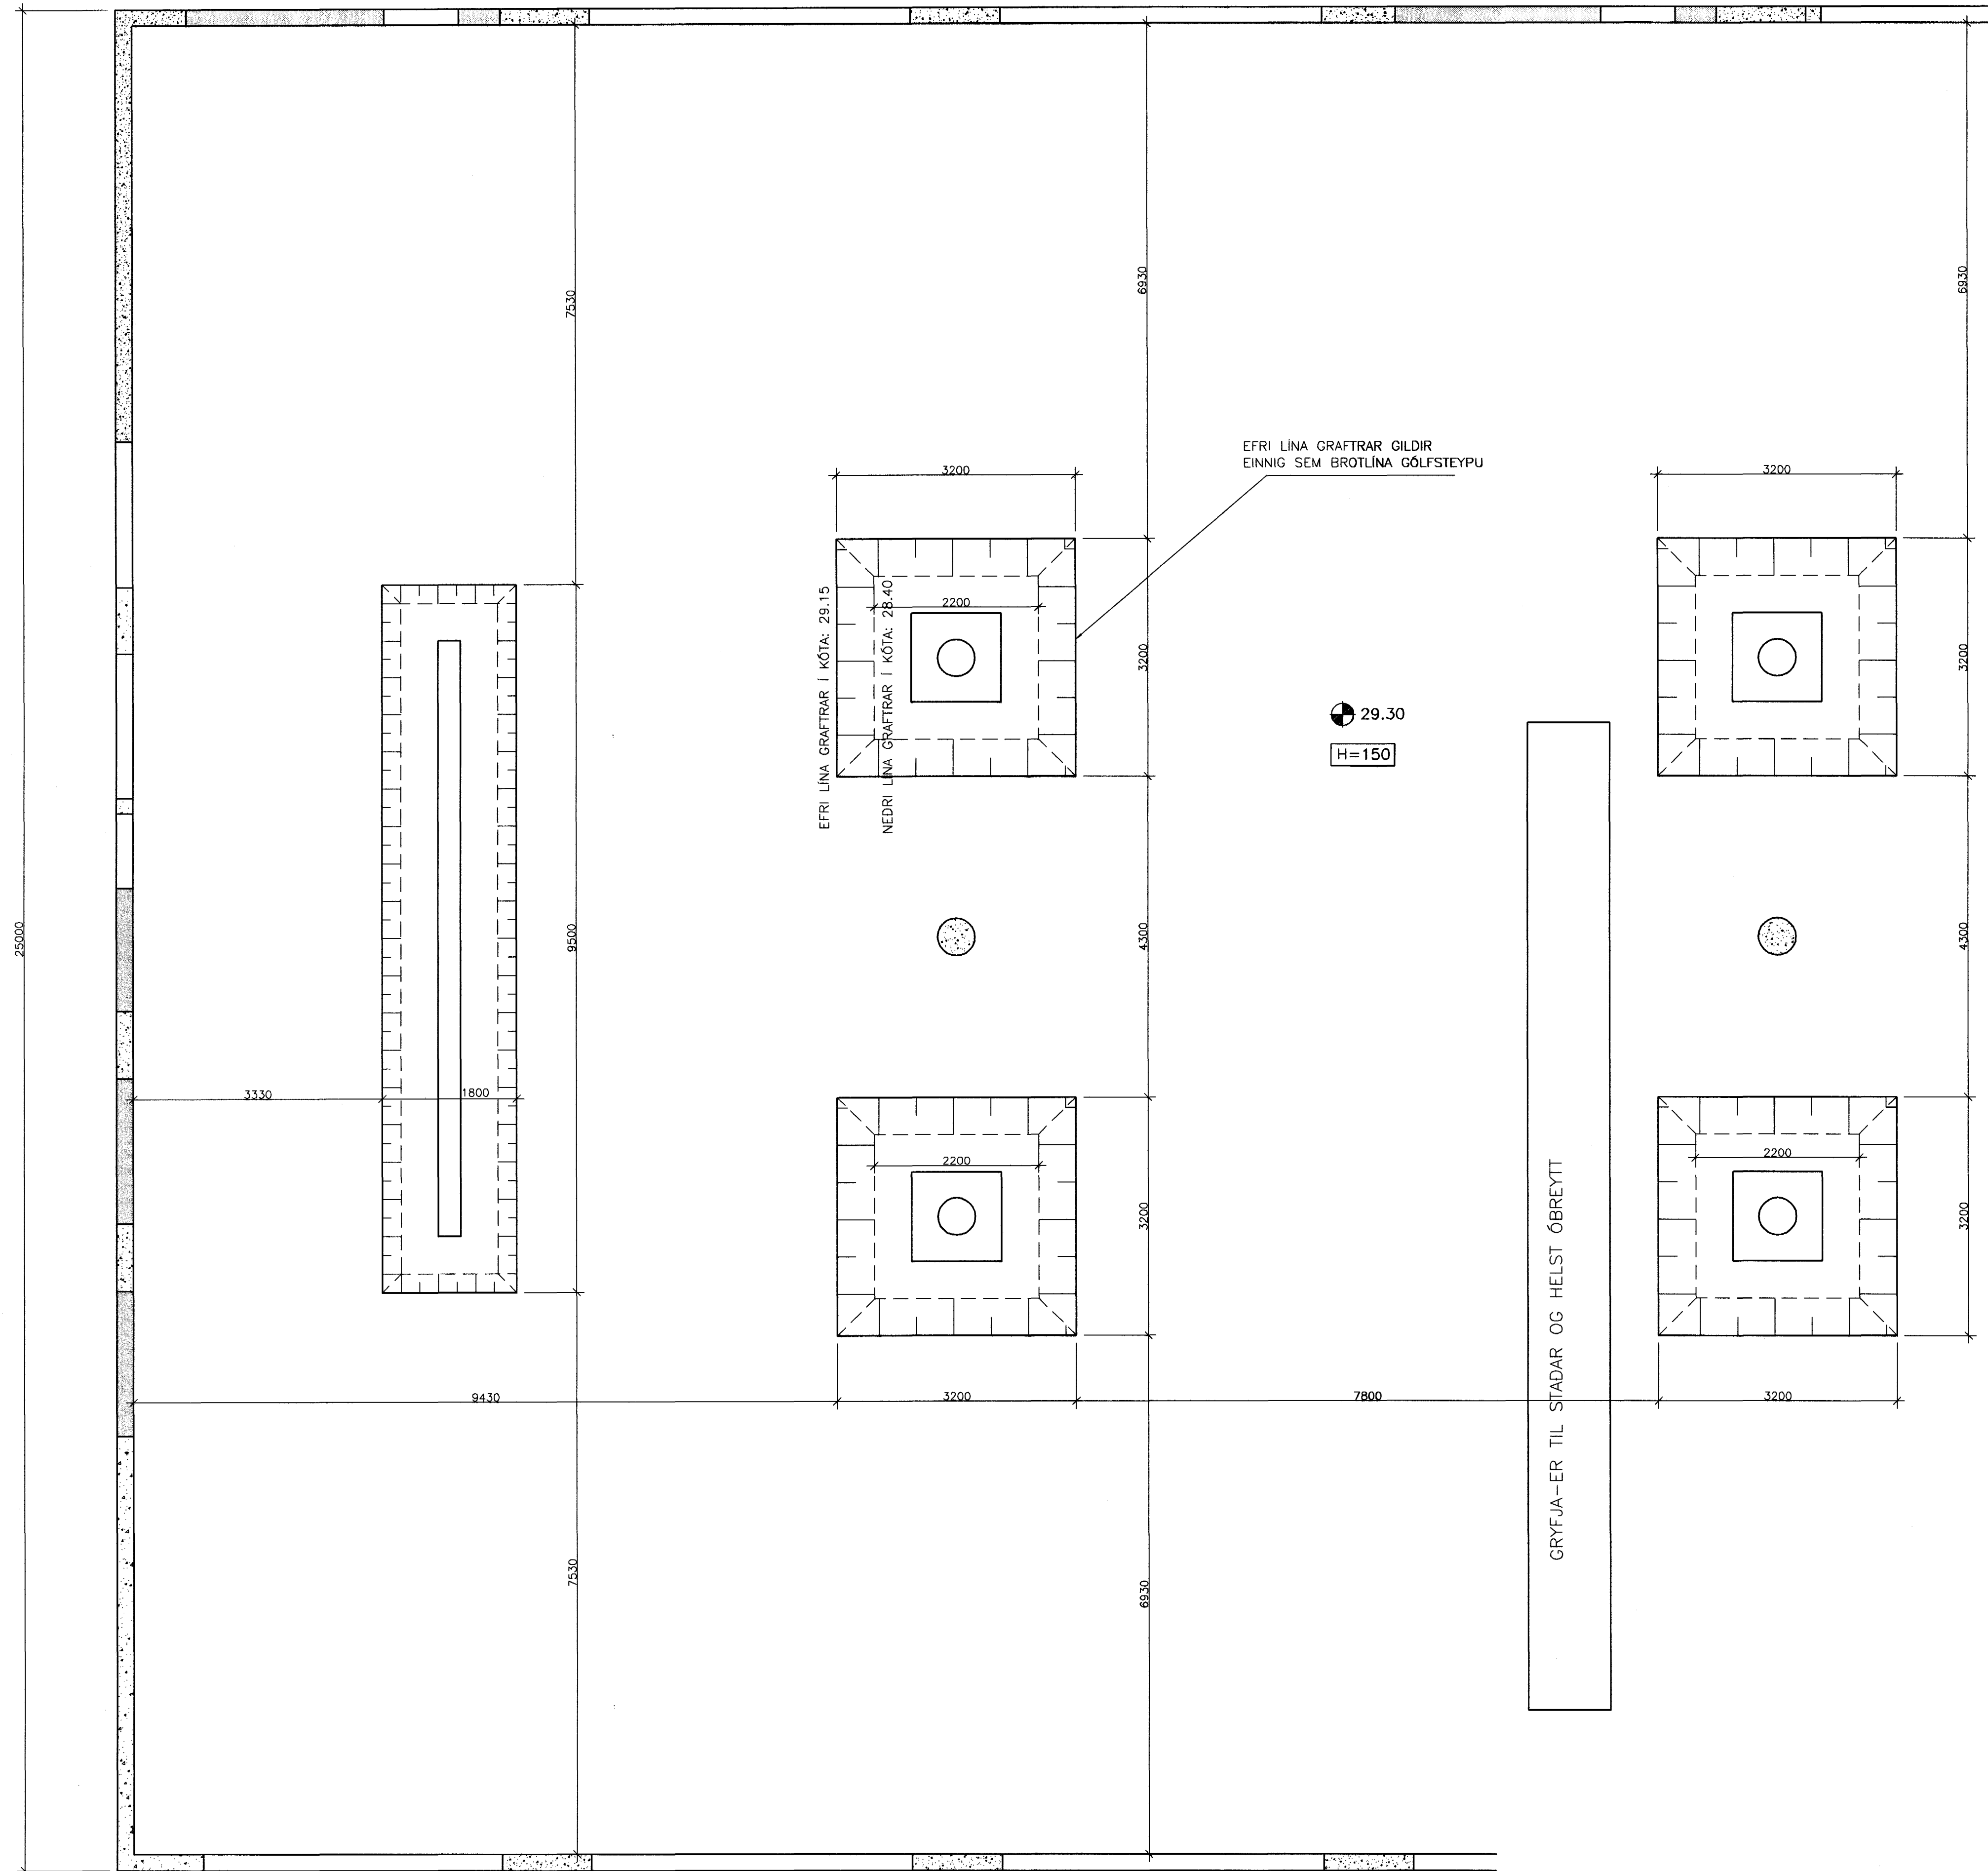

HALLI GRAFTRARBAKKA

-  SÖGUD OP Í ELDRÍ STEYPU
-  NÝ STEYPA
-  ELDRÍ STEYPA

EFRI GRAFTRARLINA INN Í
BYGGINGUNNI.
GILDIR EINNIG SEM
BROTLINA STEYPU Á
GÓLFI.

Samþykkt þann
27 NOV. 2003
Byggingafulltrúinn í Hafnarfirði
F.h. Sigurbjartur Halldórsson

SKÚTAHRAUN 6, HAFNARFIRÐI	
BURÐARVIRKI-BREYTINGAR BROT GÓLFS OG JARÐVINNA NORDURENDA GRUNNMYND	
V S B VERKFRÆDISTOFA	Breyting:
Samp.: Björn Gústafsson	Kt.: 180550-4889
Mkv: 1:50	Talnoð: HJ
Dags: 15.03.2003	Nr: 00812-B06

BEJARHRAUN 20 • 220 HAFNARFJÖRDUR
SÍM: 585-3600 • FAX: 585-3610
Netfang: vsb@vsb.is, kt:710796-2899