




INNVEGGUR 1 1:50

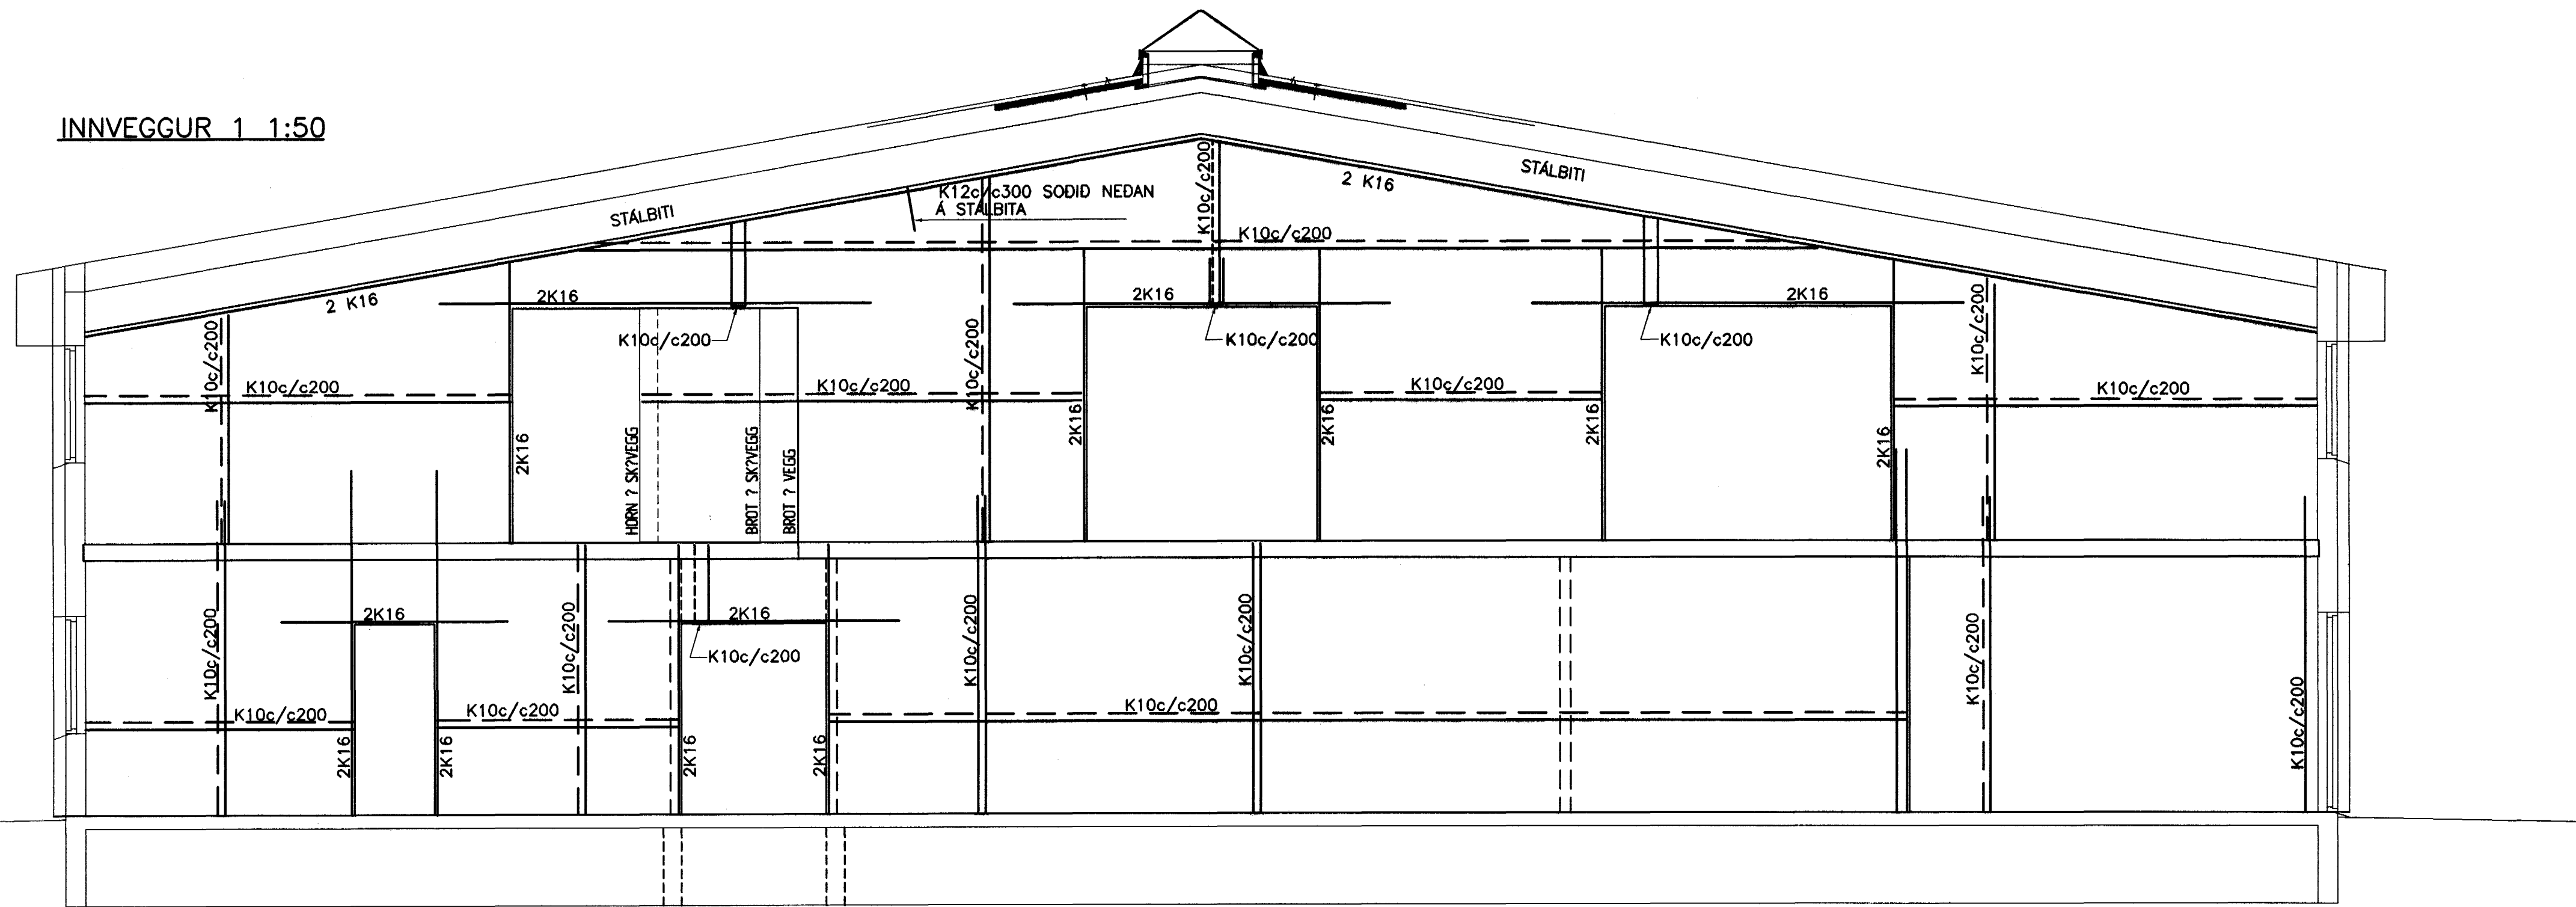


INNVEGGUR C 1:50

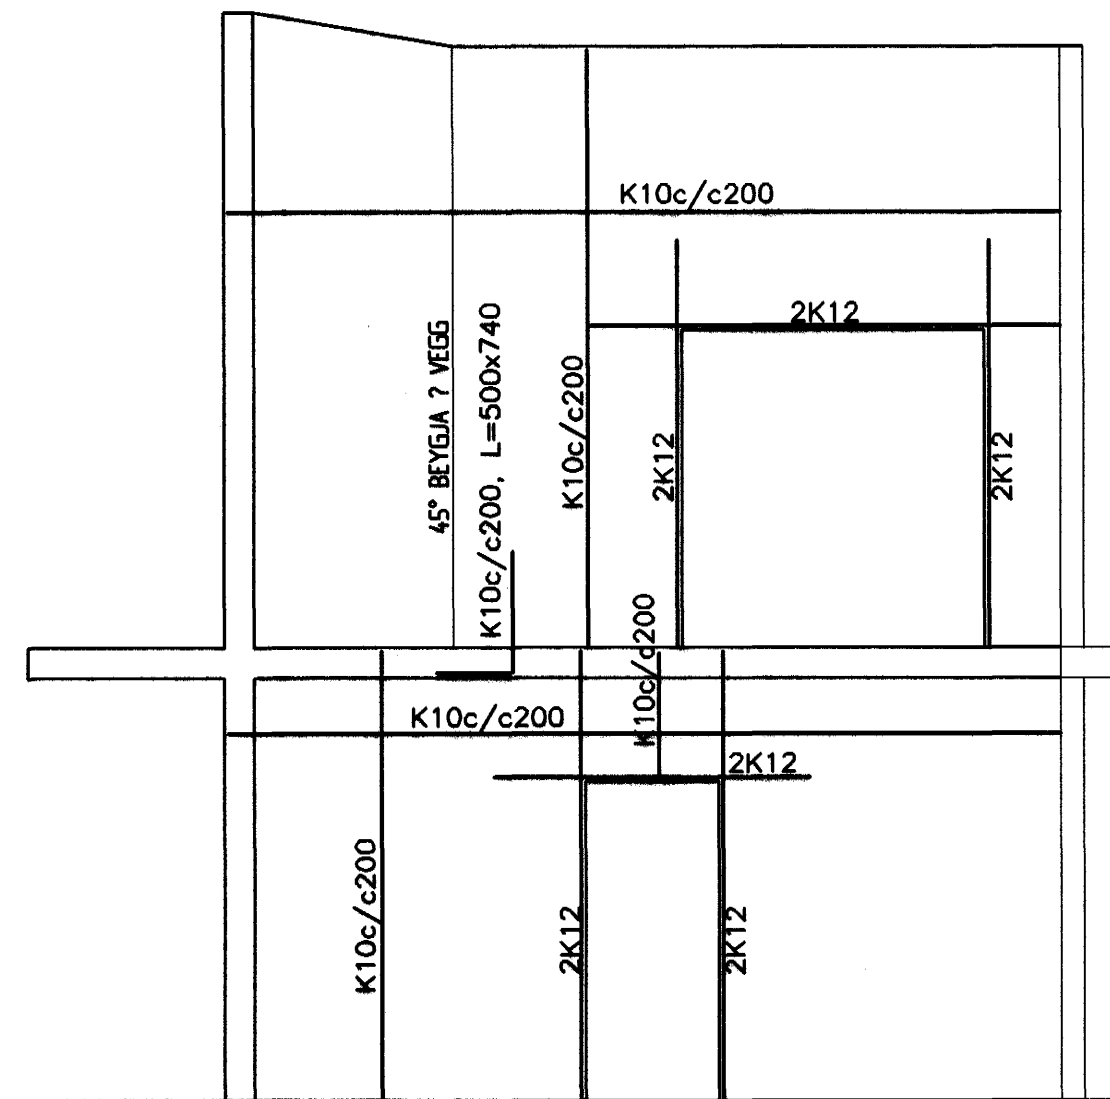

VEGGUR A 1:50

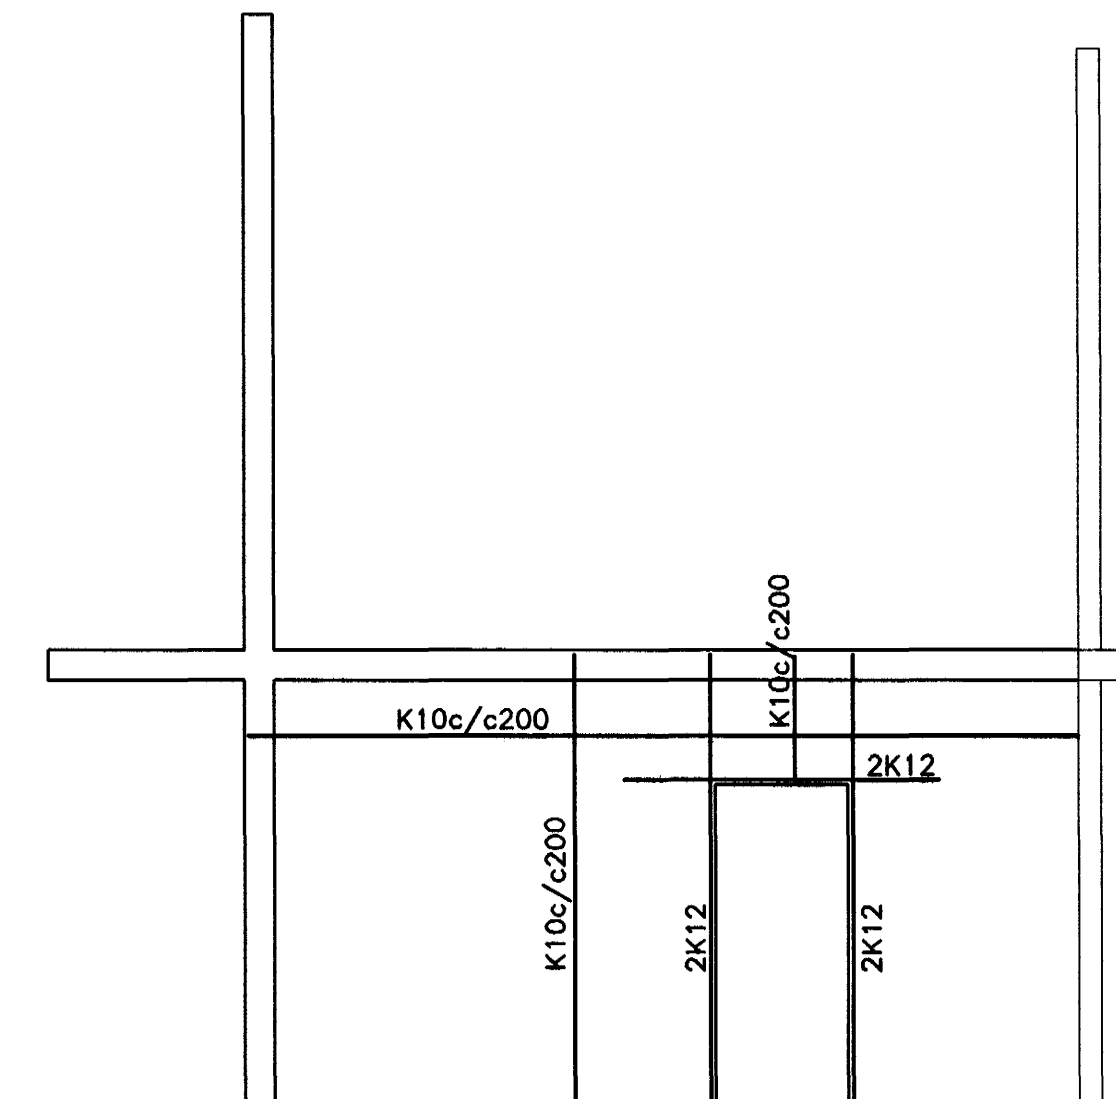

INNVEGGUR B 1:50

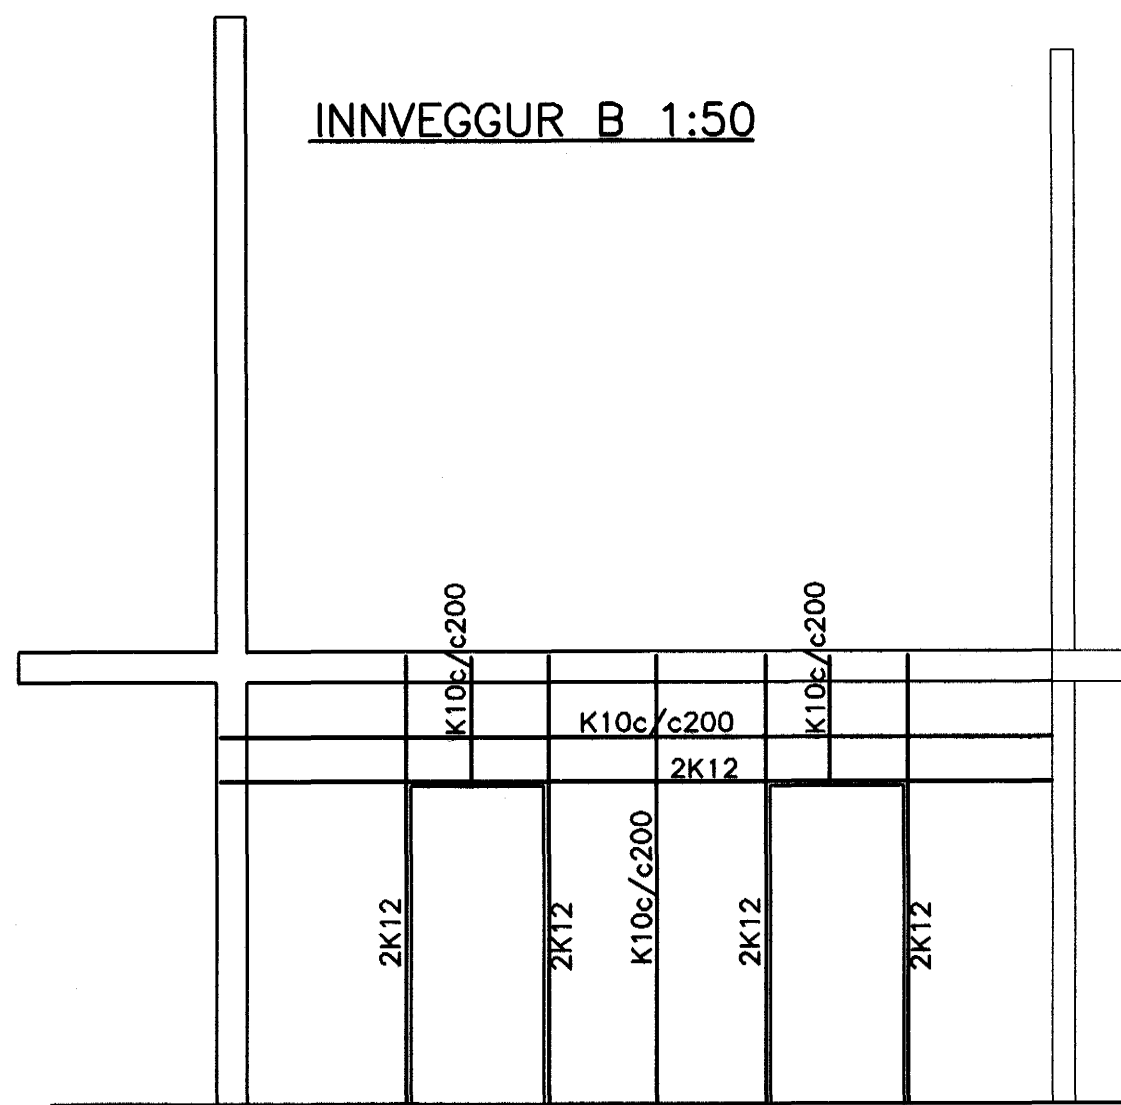

TILVÍSANIR:

ALMENNAR SKÝRINGAR SJA BL. NR. 00812-B00

Samþykkt þann
27. NOV. 2003

BROTÞOLSFLOKKUR STEYPU C30

Byggingafulltrúinn í Hafnarfirði
F.h. Sigurbjartur Halldórsson

SKÚTAHRAUN 6, HAFNARFIRÐI

BURÐARVIRKI
INNVEGGIR-VEGGIR 1,B,C OG A
HLIDARMYND

VSB VERKERÆDISTOFA

Breyting:
Samþ.: Björn Gústafsson Kt.: 180550-4889
Hannað: BG/HJ
Mkv: 1:50 Teiknóð: BG/HJ Yfirfarib:
Dags: 15.03.2004 Nr: 00812-B12

BEJARHRAUN 20 x 220 HAFNARFIRÐUR
Sími: 583-8600 e FAX: 583-8610
Netfang: vsb@vsb.is, kt:710796-2899