



H  
G  
F  
E  
D  
C  
B  
A

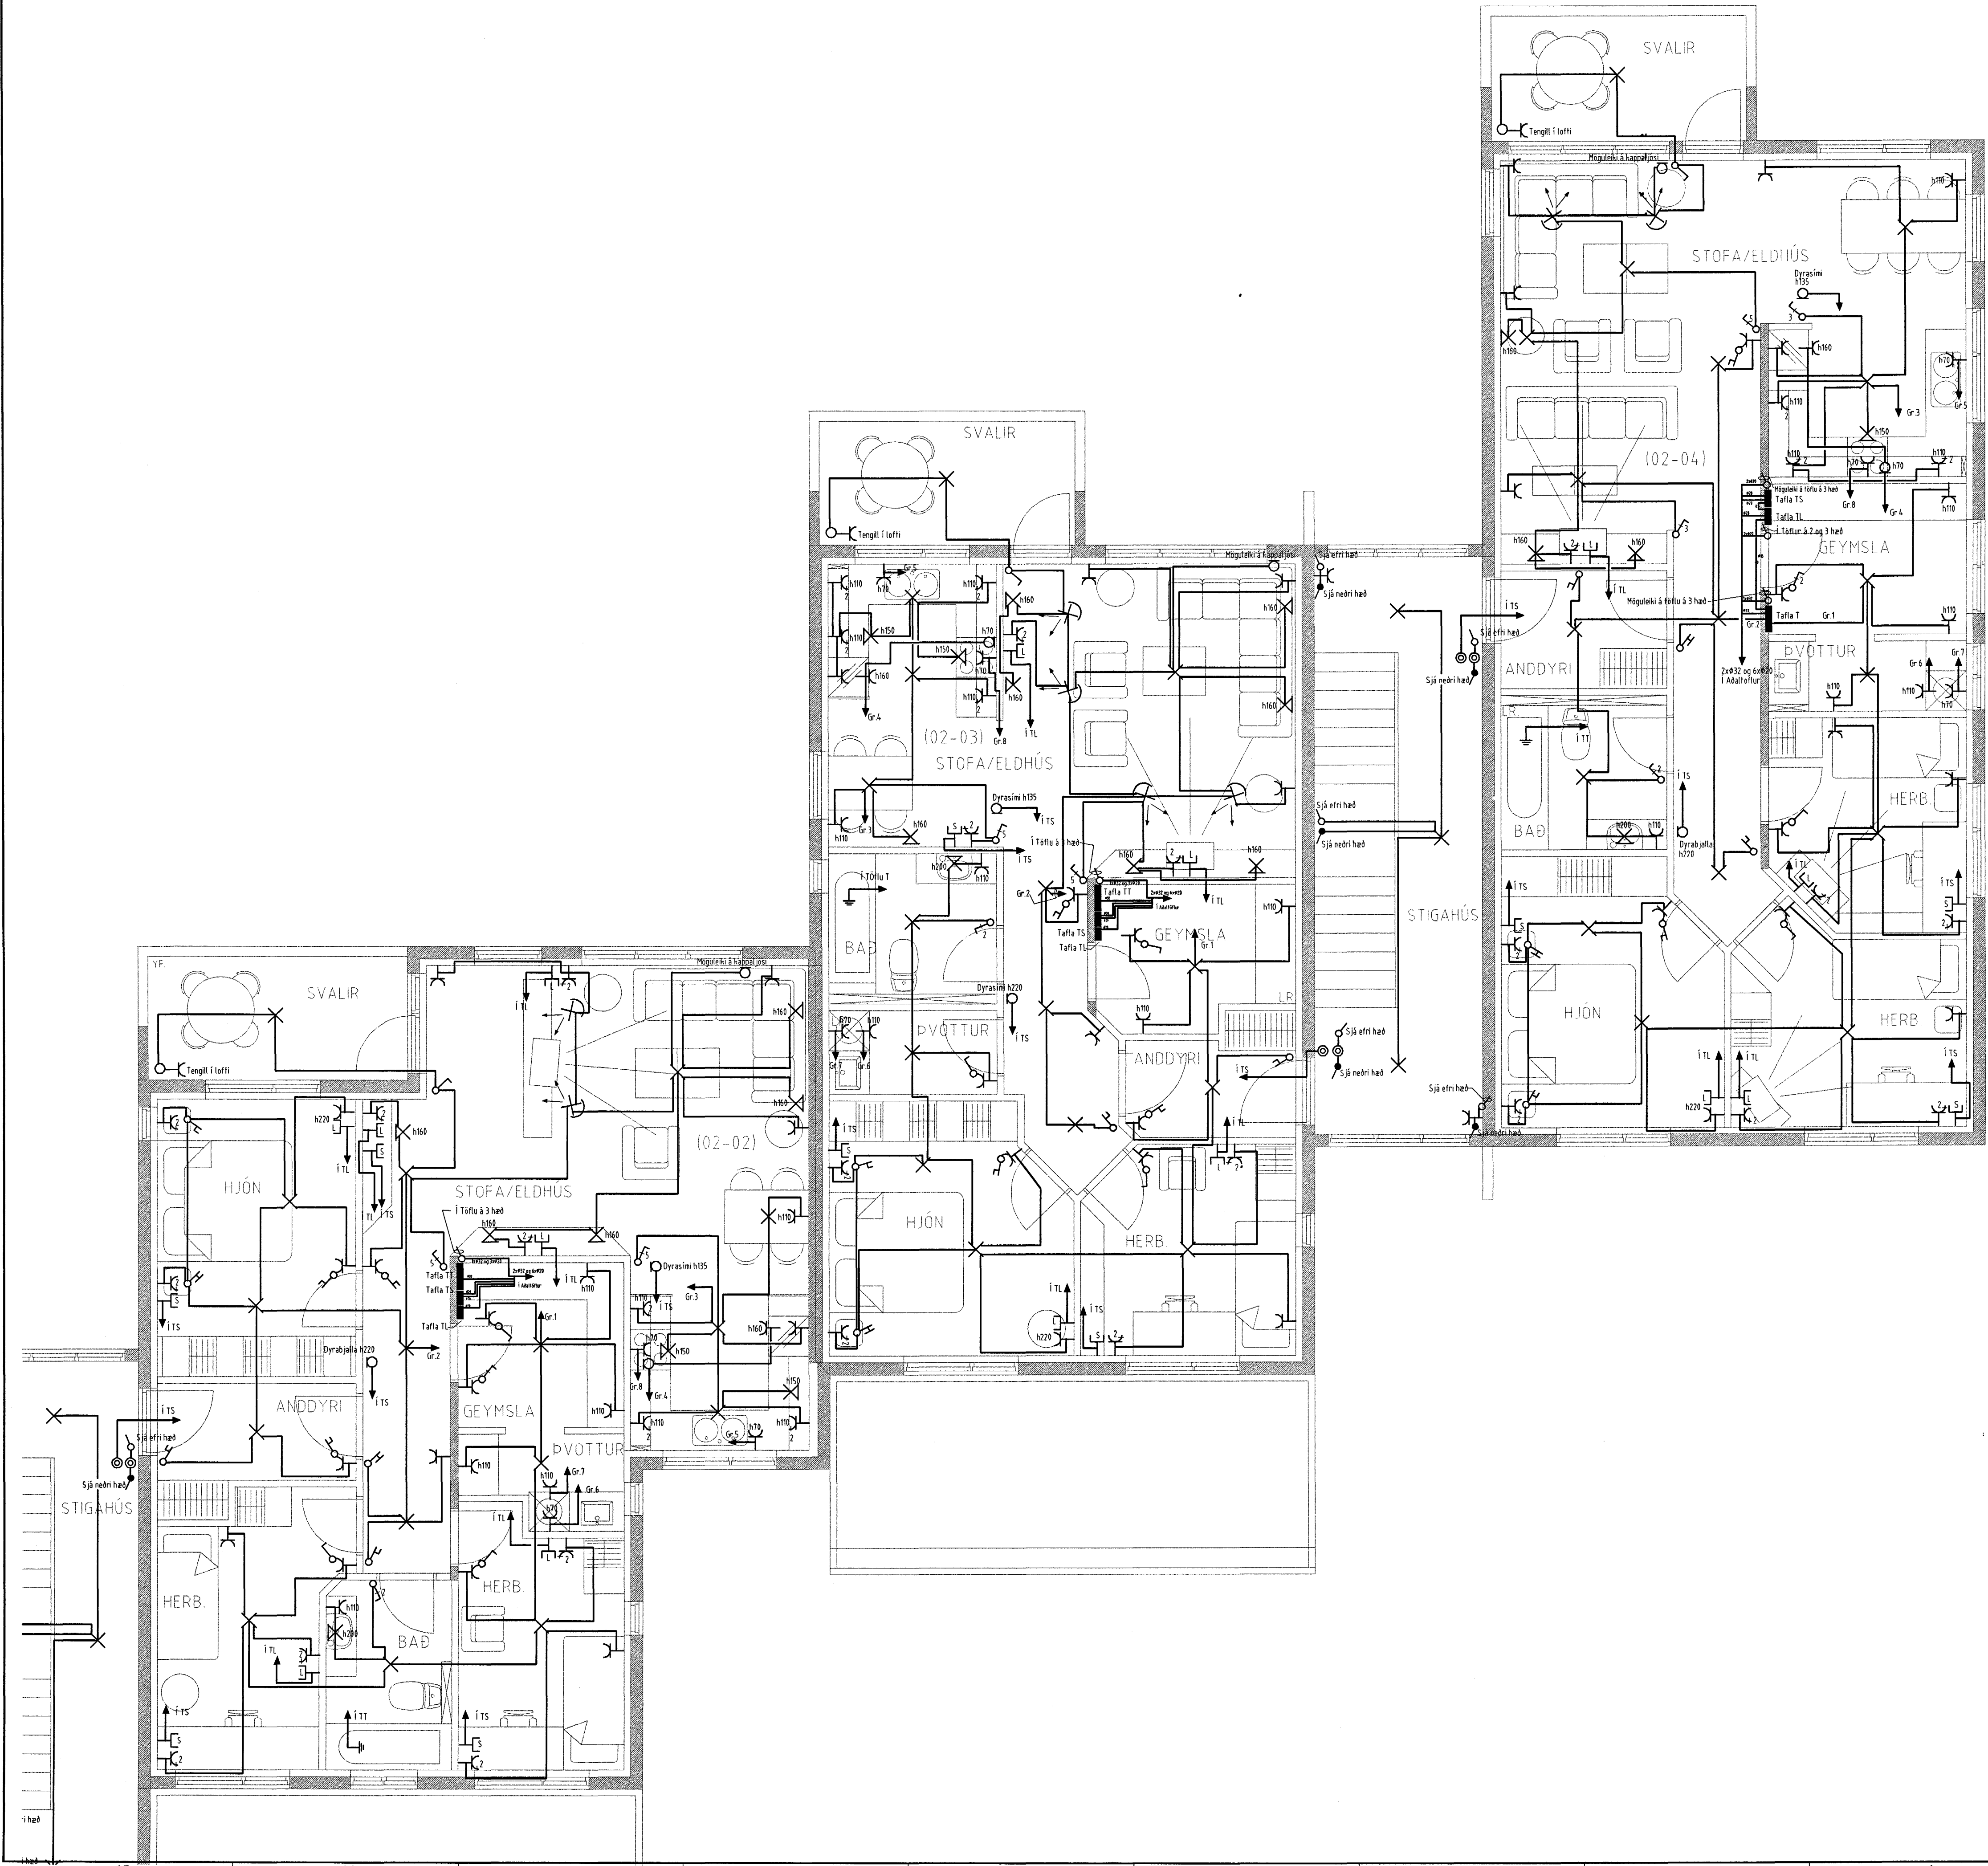

Sampykkt þann  
11 SEPT. 2003  
Byggingafultrúinn í Hafnarfirði  
E.h. Sigurbjartur Halldósson

Verkefni Burknavellir 5 221 Hafnarfirði		
Verktusi/Verknumur Rafliagnir 2 hæð norður		
Blað.nr. 42	Dags. 02.jan 2003	Kvartí 1:50
Yfirskildur [Signature]	Samb. [Signature]	Breyting
 Miðvangi 125 220 Hafnarfirði kt. 700402-5090 Sími 555 1845, fax 565 0940 gsm 898 0970 http://www.munus.is, e-mail munus@munus.is Hönnuður Sigurjón Hardarson, kt. 060361-2749		

12 11 10 9 8 7 6 5 4 3 2 1