




SNID A-A MKY. 1:10

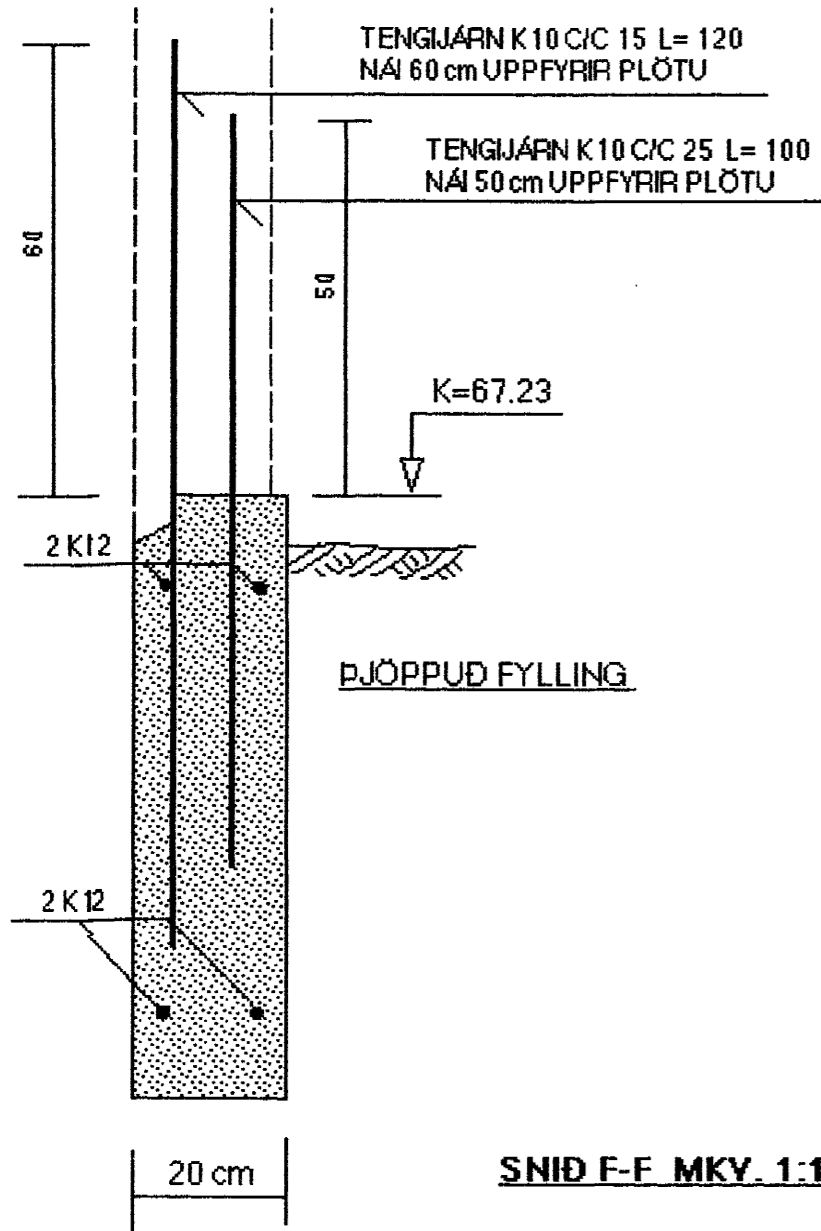


SNID B-B MKY. 1:10

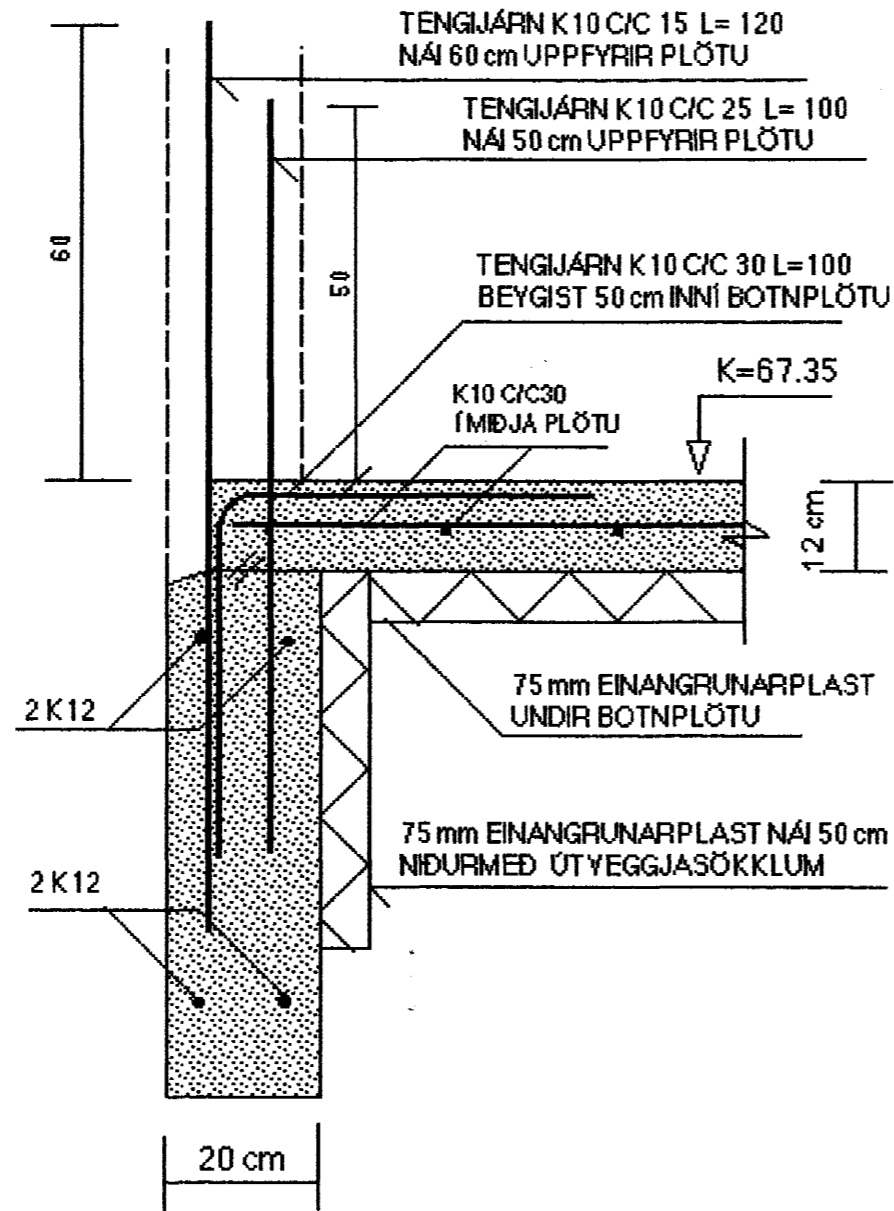


SNID C-C MKY. 1:10

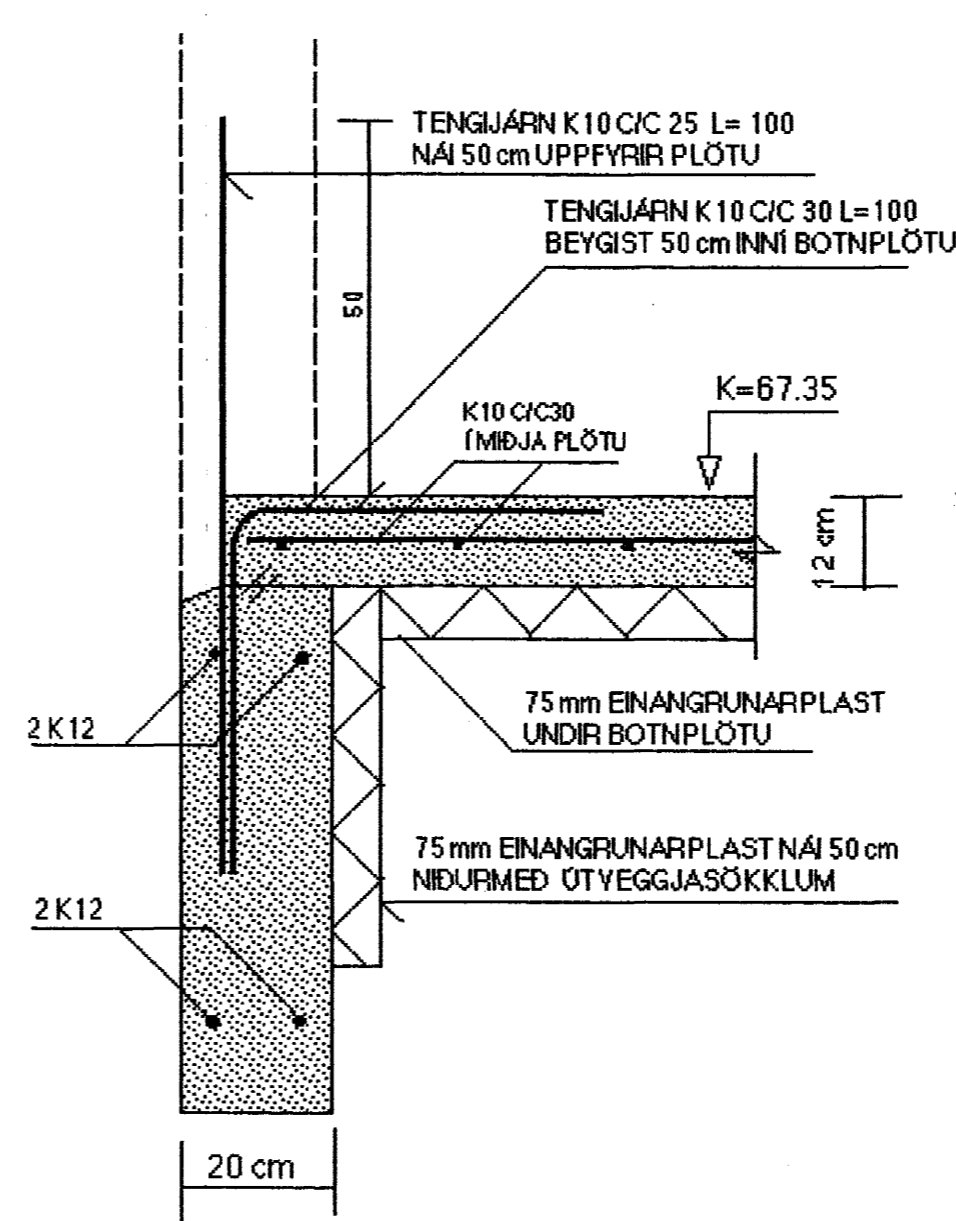


SNID D-D MKY. 1:10

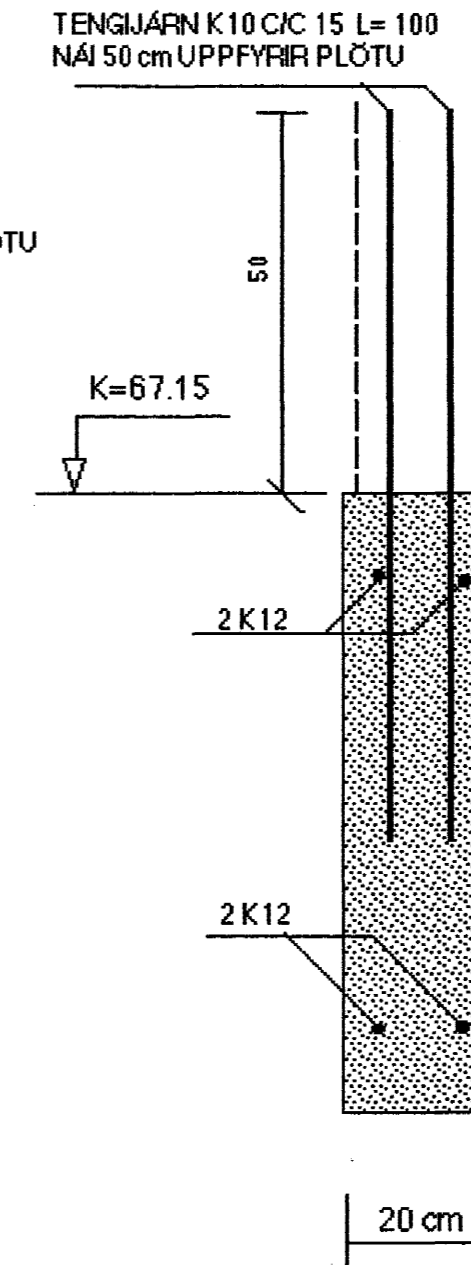

SNID E-E MKY. 1:10

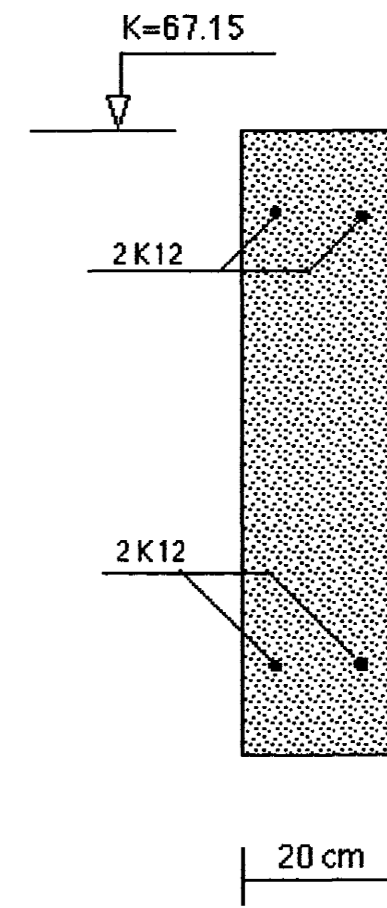

SNID F-F MKY. 1:10

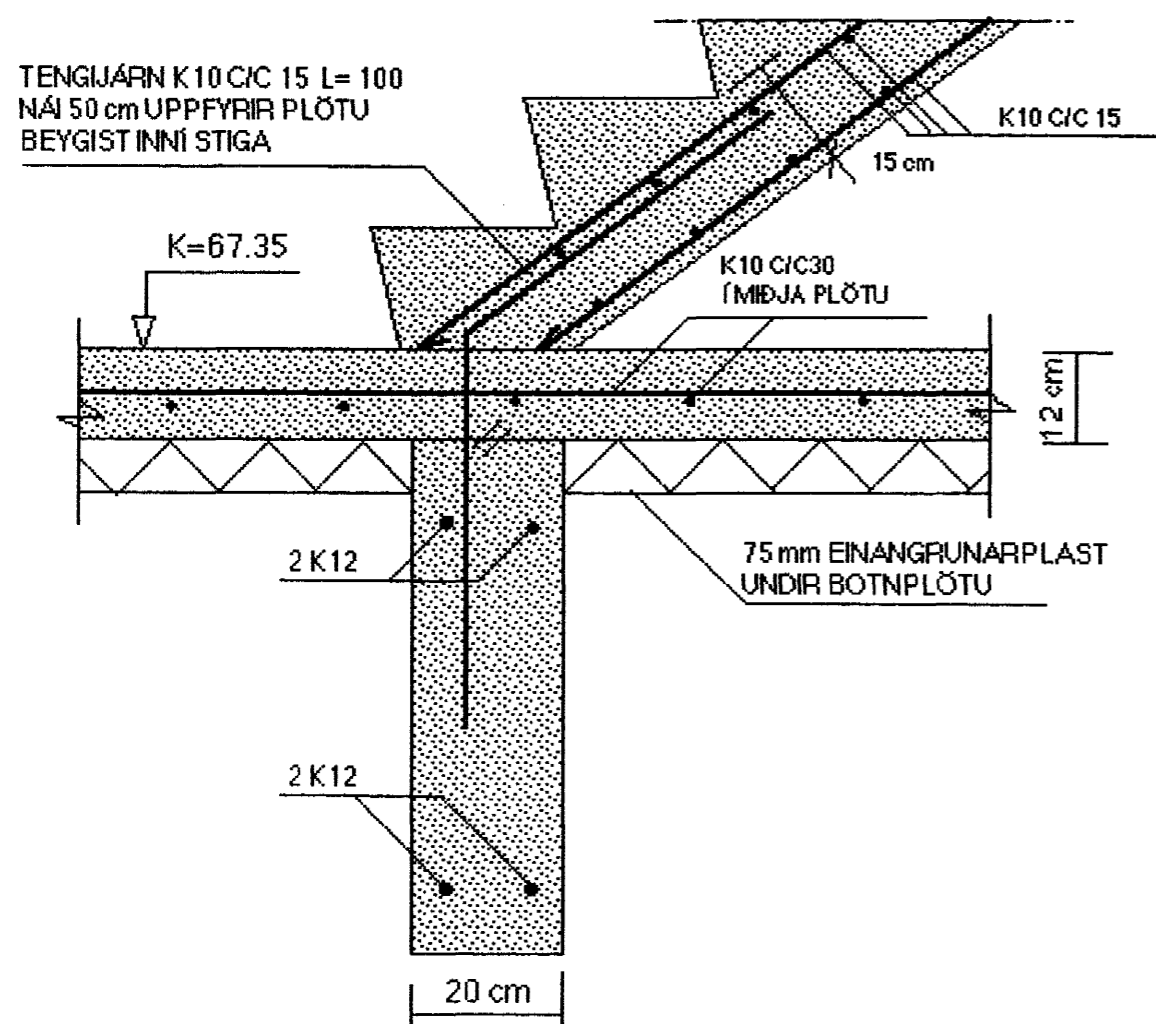

Byggingafultrúi Háinnarjarðar
Afgreitt bann
24 OKT. 2002
[Signature]

SJA SKÝRINGAR Á TEIKNINGU NR. 1.01

TEIKN.NR. 1.02	TV	TÆKNIVANGUR TÆKNIJÓNUSTA
KYARÐI: 1:10		HLIÐASMÁRI 17 Í KÓPAYOGI
DAGS.: OKT. 2002		SÍMI: 564 2244
HANNAÐ: M.G	VERKERNI: GAUKSÁS 57, HAFNARFIRÐI	
TEIKNAD: M.G	BURÐARVIRKI: SNID A-A, B-B, C-C, D-D, E-E OG F-F Í UNDIRSTÖÐUR	
YFIRFARIÐ: <i>Magnús Gylfason</i>		MAGNÚS GYLFASON F.T.F.Í KT. 201251-4199