
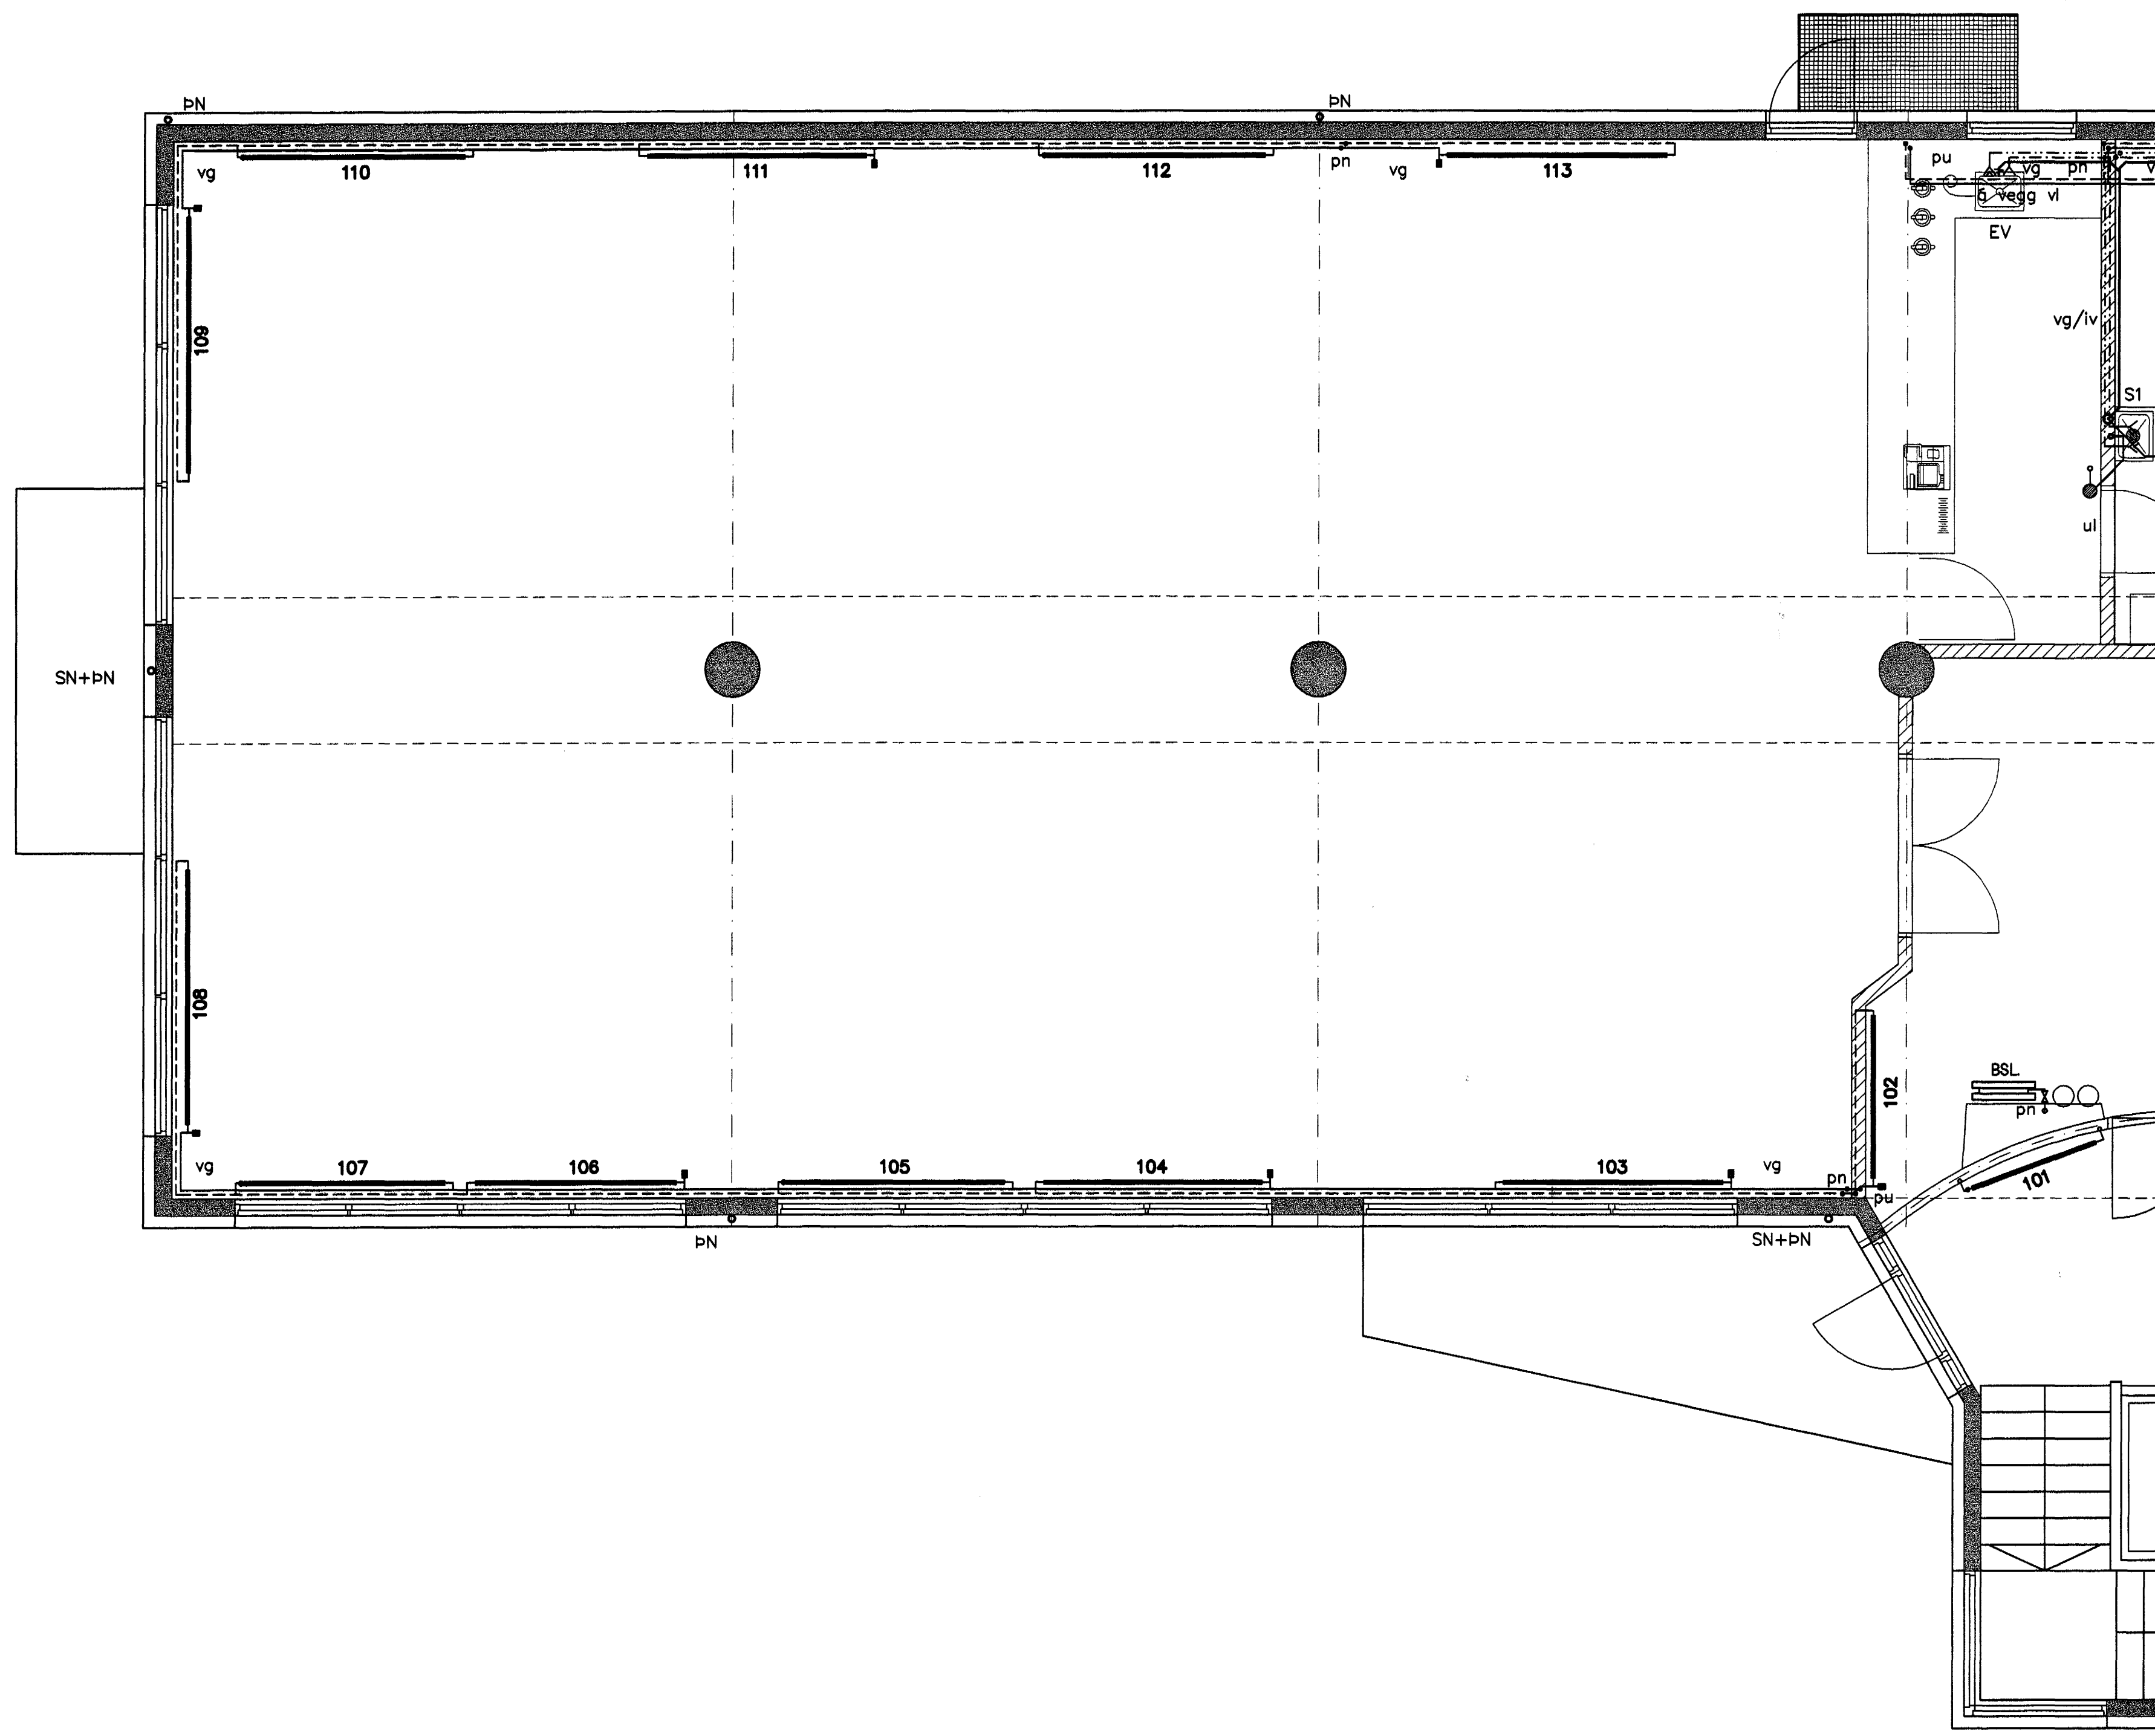


GRUNNMYND 1. HÆÐ 1:50

AFSTÖÐUMYND 1:500

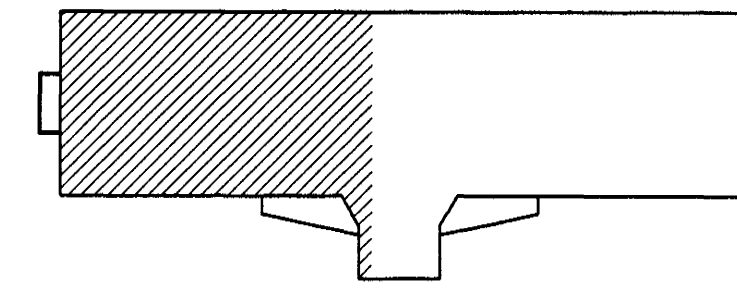


Framh. sjá teikn P202

OFNASKRÁ 1. HÆÐ.

Örnúmer	Þými	Wöðmátt	Ornúmer	Festing	Stútar	Ornúmer	Stíll-tala	Þóð
101	Stíghúsa	2211	P22-700/1400	Veggf.	A+B+C+D	RTL	-	1
102	Forými	2187	P22-500/1800	Veggf.	A+B+C+D	Faxakt	5	1
103	Salur	2437	P22-400/2400	Veggf.	A+B+C+D	Faxakt	5	1
104	Salur	2437	P22-400/2400	Veggf.	A+B+C+D	Faxakt	5	1
105	Salur	2437	P22-400/2400	Veggf.	A+B+C+D	RTL	-	1
106	Salur	2234	P22-400/2200	Veggf.	A+B+C+D	Faxakt	5	1
107	Salur	2234	P22-400/2200	Veggf.	A+B+C+D	RTL	-	1
108	Salur	2844	P22-400/2800	Veggf.	A+B+C+D	Faxakt	5	1
109	Salur	2844	P22-400/2800	Veggf.	A+B+C+D	Faxakt	5	1
110	Salur	1515	P11-500/2400	Veggf.	A+B+C+D	RTL	-	1
111	Salur	1515	P11-500/2400	Veggf.	A+B+C+D	Faxakt	4	1
112	Salur	1515	P11-500/2400	Veggf.	A+B+C+D	RTL	-	1
113	Salur	1515	P11-500/2400	Veggf.	A+B+C+D	Faxakt	4	1
114	Kaffstöð	1215	P22-500/1000	Veggf.	A+B+C+D	Faxakt	4	1
115	Anddyfi	972	P22-500/800	Veggf.	A+B+C+D	RTL	-	1
116	V/S karla	379	P11-500/800	Veggf.	A+B+C+D	RTL	-	1
117	V/S karla	379	P11-500/800	Veggf.	A+B+C+D	RTL	-	1
118	V/S karla	379	P11-500/800	Veggf.	A+B+C+D	RTL	-	1
119	V/S ístaða	568	P11-500/800	Veggf.	A+B+C+D	RTL	-	1
120	V/S konur	379	P11-500/800	Veggf.	A+B+C+D	RTL	-	1
121	V/S konur	524	P11-500/1000	Veggf.	A+B+C+D	RTL	-	1
122	Geymsla	2918	P22-500/2400	Veggf.	A+B+C+D	RTL	-	1
123	Keramík	2844	P22-400/2800	Veggf.	A+B+C+D	Faxakt	5	1
124	Salur / handverk	2844	P22-400/2800	Veggf.	A+B+C+D	Faxakt	5	1
125	Salur / handverk	2234	P22-400/2200	Veggf.	A+B+C+D	RTL	-	1
126	Salur / handverk	2234	P22-400/2200	Veggf.	A+B+C+D	Faxakt	5	1
127	Salur / handverk	2437	P22-400/2400	Veggf.	A+B+C+D	RTL	-	1
128	Salur / handverk	2437	P22-400/2400	Veggf.	A+B+C+D	Faxakt	5	1
129	Skrifstofa	2437	P22-400/2400	Veggf.	A+B+C+D	Faxakt	5	1
130	Forými	2187	P22-500/1800	Veggf.	A+B+C+D	Faxakt	5	1
Samtala			Orkuskipti eða wöðmátt	55,200	Flóði önnu eða		30	
Ornúmer alla:			A framrás	15	A bakrás		15	

Samþykkt þann  
25 SEPT. 2001  
Byggingafulltrúinn í Hafnarfirði  
E.h. Sigurbjartur Halldórsson

Rúmmyndir, texti og snið sjá teikningar PR01 og PR02

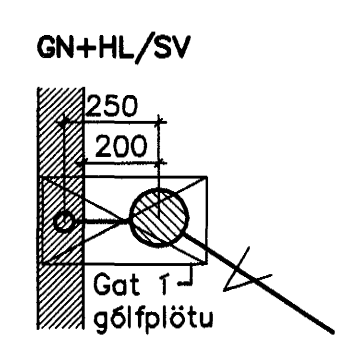

- Legu lagna**
- öv: á vegg
  - ie: í einangrun
  - ig: í gólfrauf
  - iv: í vegggrauf
  - pn: pípa fer niður
  - pu: pípa fer upp
  - ud: undir dyrum
  - ul: undir lofti
  - vg: við gólf
  - vl: við loft
  - yd: yfir dyrum
  - yg: yfir glugga

Breytingar	Nr.	Dags.	Nafrn.
FLATAHRAUN 3 HAFNARF.			
Verktæðistofa Þráinn & Benedikt			
Laugavegi 178, 105 Rvk.			
Sími: 553 1770, 568 7775, Fax: 568-7701			
Netfang: post@islandia.is			
H BS   T BD   S			
M 1:50			
Nr. P101			
Dags. Jóns 01			
580148-3809			
Vatns, hita, frárennsli og loftrásilagnir			