

ALLUR FRAGANGUR I LODAMORKUM I SAMRADI V. NAGRANNA









MATJURTIR

PVOTTASNUUR

BYGGINGAREITUR

PAKANTUR

SETLAUG
M.LASTU LOKI

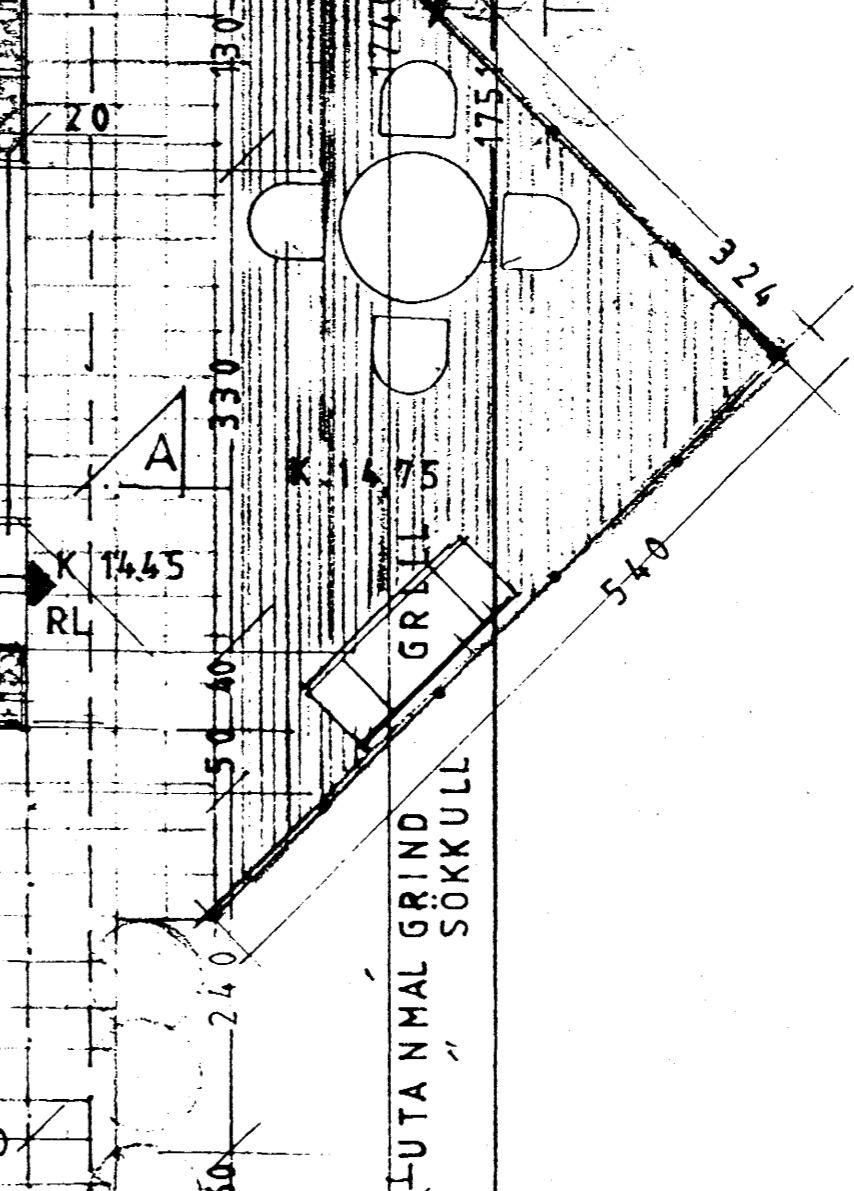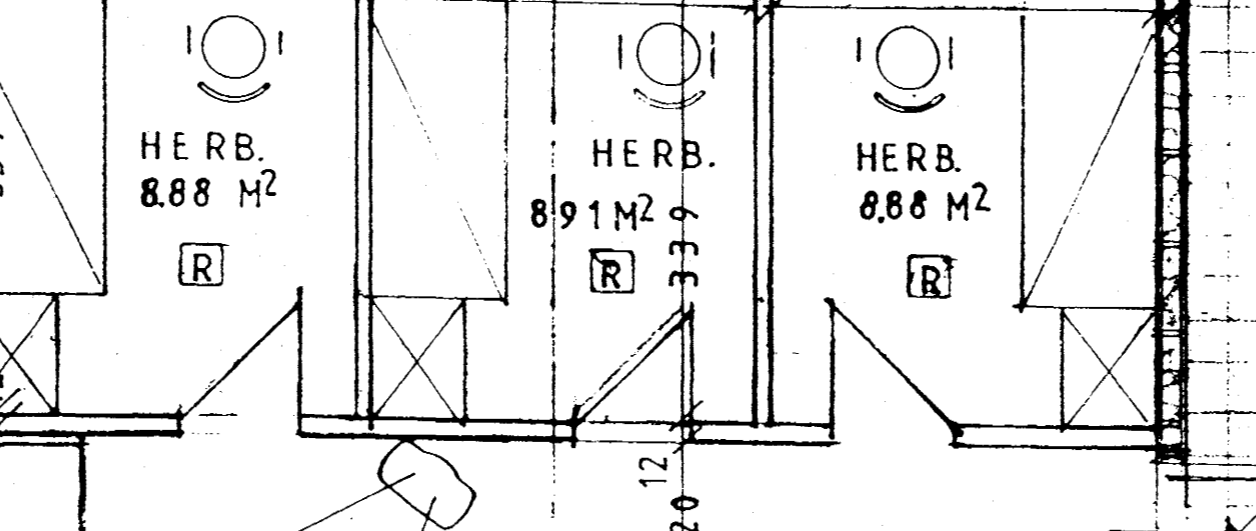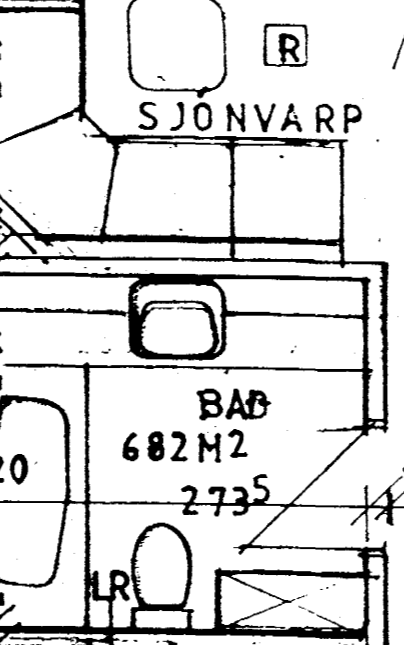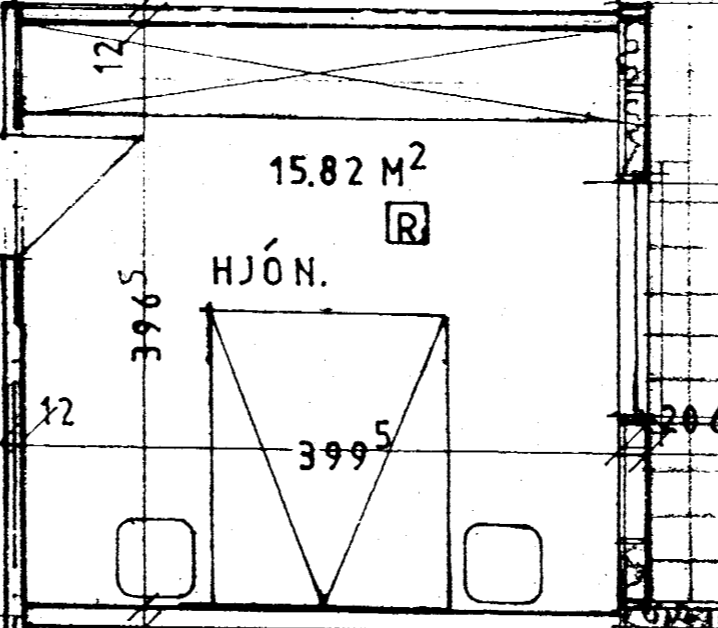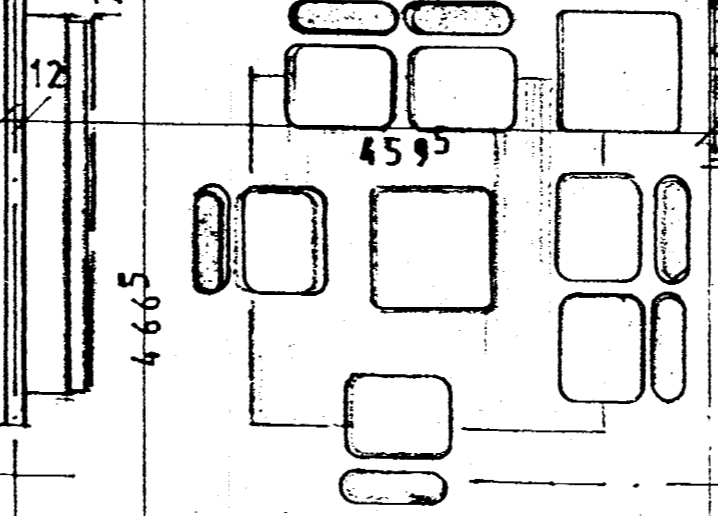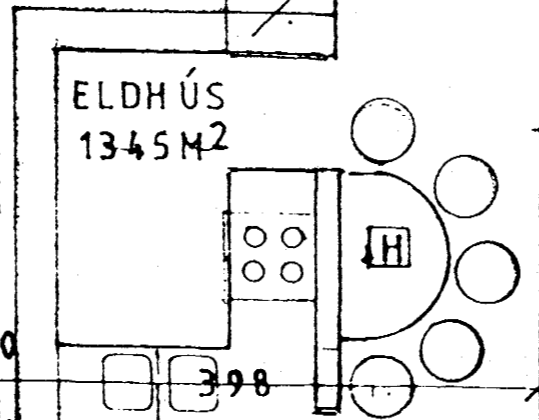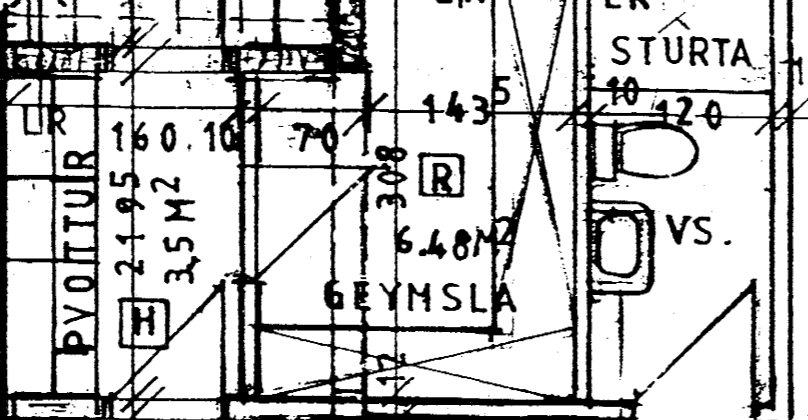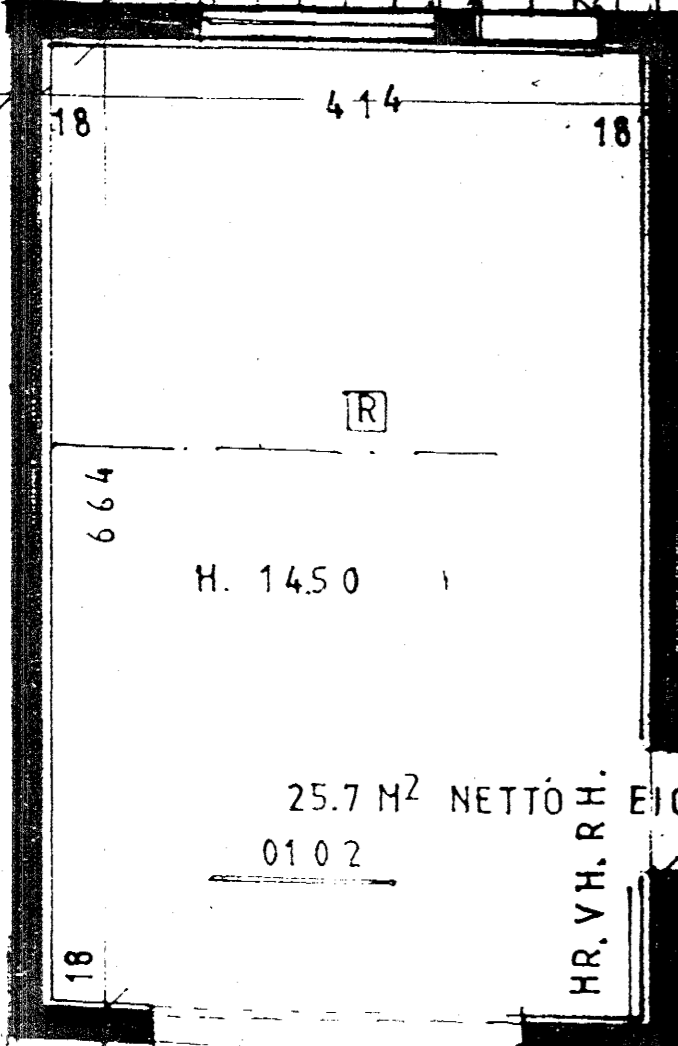

Byggingafultrúi Hamarjardar
Afgreitt þann
27 AUG. 2001
VG

HAMRABYGGD 26
GRUNNMYND M1:50

LITLA
TEIKNISTOFAN
Kirkjuveg 15 • 220 Hafnarfjörð
Kt. 210636-7069 • Sími 555 3770

24.8.2001
10ú G. H. Þ. Jónsson
ARV. # 11

450 220 ±5.4 120 150 75 150 75 150 ±5.4 120 60

450 220 ±5.4 840 151 ±5.4 60