


GRUNNMYND 1 HÆÐAR 1:50

OFN NR.	STAÐUR HÁHOLT 21	HITABÖRF KCAL/H	MESTA LENGD	MESTA HÆÐ
101	BAÐ	390	800	600
102	HJÓN	860	1400	600
103	HERB	620	1400	600
104	ANDD	450	800	600
105	ÞVOTTUR	400	800	600
106	GEYMSLA	610	1000	600
107	GEYMSLA	610	1000	600
108	ÞVOTTUR	400	800	600
109	ANDD	450	800	600
110	HERB	620	800	600
111	HJÓN	860	1400	600
112	BAÐ	450	800	600
113	STOFA	1,540	2800	400
114	ELDHÚS	1,150	1400	600
115	ELDHÚS	1,150	1400	600
116	STOFA	1,540	2800	400
201	BAÐ	400	800	600
202	HJÓN	960	1400	600
203	HERB	710	1400	600
204	ANDD	470	800	600
205	ÞVOTTUR	420	800	600
206	GEYMSLA	670	1000	600
207	GEYMSLA	670	1000	600
208	ÞVOTTUR	420	800	600
209	ANDD	470	800	600
210	HERB	710	800	600
211	HJÓN	960	3000	400
212	BAÐ	400	1400	600
213	STOFA	1,740	2800	400
214	ELDHÚS	1,300	1400	600
215	ELDHÚS	1,300	1400	600
216	STOFA	1,740	2800	400
SAMTALS=		23,700		

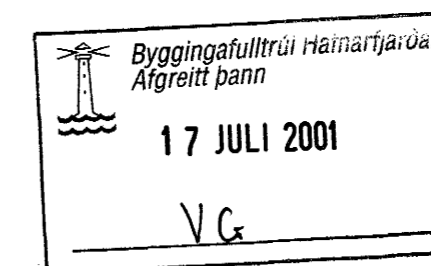

Br.	Dags.	Eðli breytinga	Sign
<h2>HÁHOLT 21</h2> <h3>HAFNARFIRÐI</h3> <p>HITA-VATNS OG FRÁRENNISLAGNIR 1 HÆÐAR</p> <p>MKV. 1:50 DAGS. APRÍL 2001 VERK NR. 2043 TEIKN. NR. 2-02 HANNAÐ SIG. ÞORLEIFSS. KT. 241148-3009 TEIKNAD G.H. YFIRFARID</p> <p>TÆKNIÞJÓNUSTA SIGURÐAR ÞORLEIFSSONAR ehf STRANDGÖTU 11 220 HAFNARFIRÐI Sími 555-4255 FAX 565-2875 E-mail taeknihjonusta@islandia.is</p>			