

Grunnmynd 1/50


| OFN NR. | STAÐUR Mávhraun 21 | HITABÖRF KCAL/H | MESTA LENGD HÆÐ | MESTA TENING |
|---------|-----------------------|--------------------|-----------------------|-----------------|
| 101 | herb | 1.000 | 600 | 1400 |
| 102 | hlén | 1.300 | 600 | 1400 |
| 103 | þóð | 600handkl | | |
| 104 | herb | 920 | 600 | 1400 |
| 105 | herb | 920 | 600 | 1400 |
| 106 | stofa | 2.700 | 400 | 3200 |
| 107 | borðst | 700 | 400 | 1100 |
| 108 | borðst | 700 | 400 | 1100 |
| 109 | borðst | 700 | 400 | 1100 |
| 110 | eldh | 1.350 | 600 | 1100 |
| 111 | Þvottur | 800 | 600 | 600 |
| 112 | vs | 600handkl | | |
| SAMTALS | | 12.290 | | |

| Br. | Dags. | Eðli breytinga | Sign. |
|-----|-------|----------------|-------|
| | | | |

MÁVAHRAUN 21
HAFNARFIRÐI

hita,- og vatnslagnir

MKV. 1:50
DAGS. júlí 2001
VERK NR. 2109
TEIKN. NR. 2-02
HANNAD SIG. ÞORLEIFSS. KT. 241148-3009
TEIKNAD
YFIRFARID

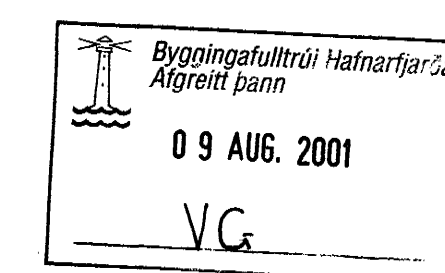

TEKNIÞJÓNUSTA SIGURDAR ÞORLEIFSSONAR ehf
STRANDGÖTU 11 220 HAFNARFIRÐI
Sími 555-4255 FAX 555-2875
E-mail tækniþjónusta@islandia.is
Kt. 440693-2539