

**SKÝRINGAR**


**PIPUR**

PIPUR ERU PEX-PIPUR 20x2,0 SKV. DIN16892 OG DIN4729 MED SÚREFNISHIMNU SKV. DIN4726, ÞRÝSTIPRÓFA SKAL  
PIPUR SKV. DIN4725

NÚMÉR Á GÓLFGEISLAGRIND	FJÖLDI SLAGNA
A	14
B	16
C	14

**SLÓNGULENGDIR**

1 L=235M	10 L=243M	19 L=233M	28 L=233M	37 L=235M
2 L=233M	11 L=250M	20 L=234M	29 L=225M	38 L=235M
3 L=233M	12 L=246M	21 L=211M	30 L=246M	39 L=233M
4 L=233M	13 L=246M	22 L=159M	31 L=246M	40 L=233M
5 L=234M	14 L=246M	23 L=235M	32 L=243M	41 L=233M
6 L=233M	15 L=235M	24 L=233M	33 L=250M	42 L=234M
7 L=225M	16 L=235M	25 L=233M	34 L=246M	43 L=233M
8 L=246M	17 L=233M	26 L=233M	35 L=246M	44 L=225M
9 L=246M	18 L=233M	27 L=234M	36 L=246M	

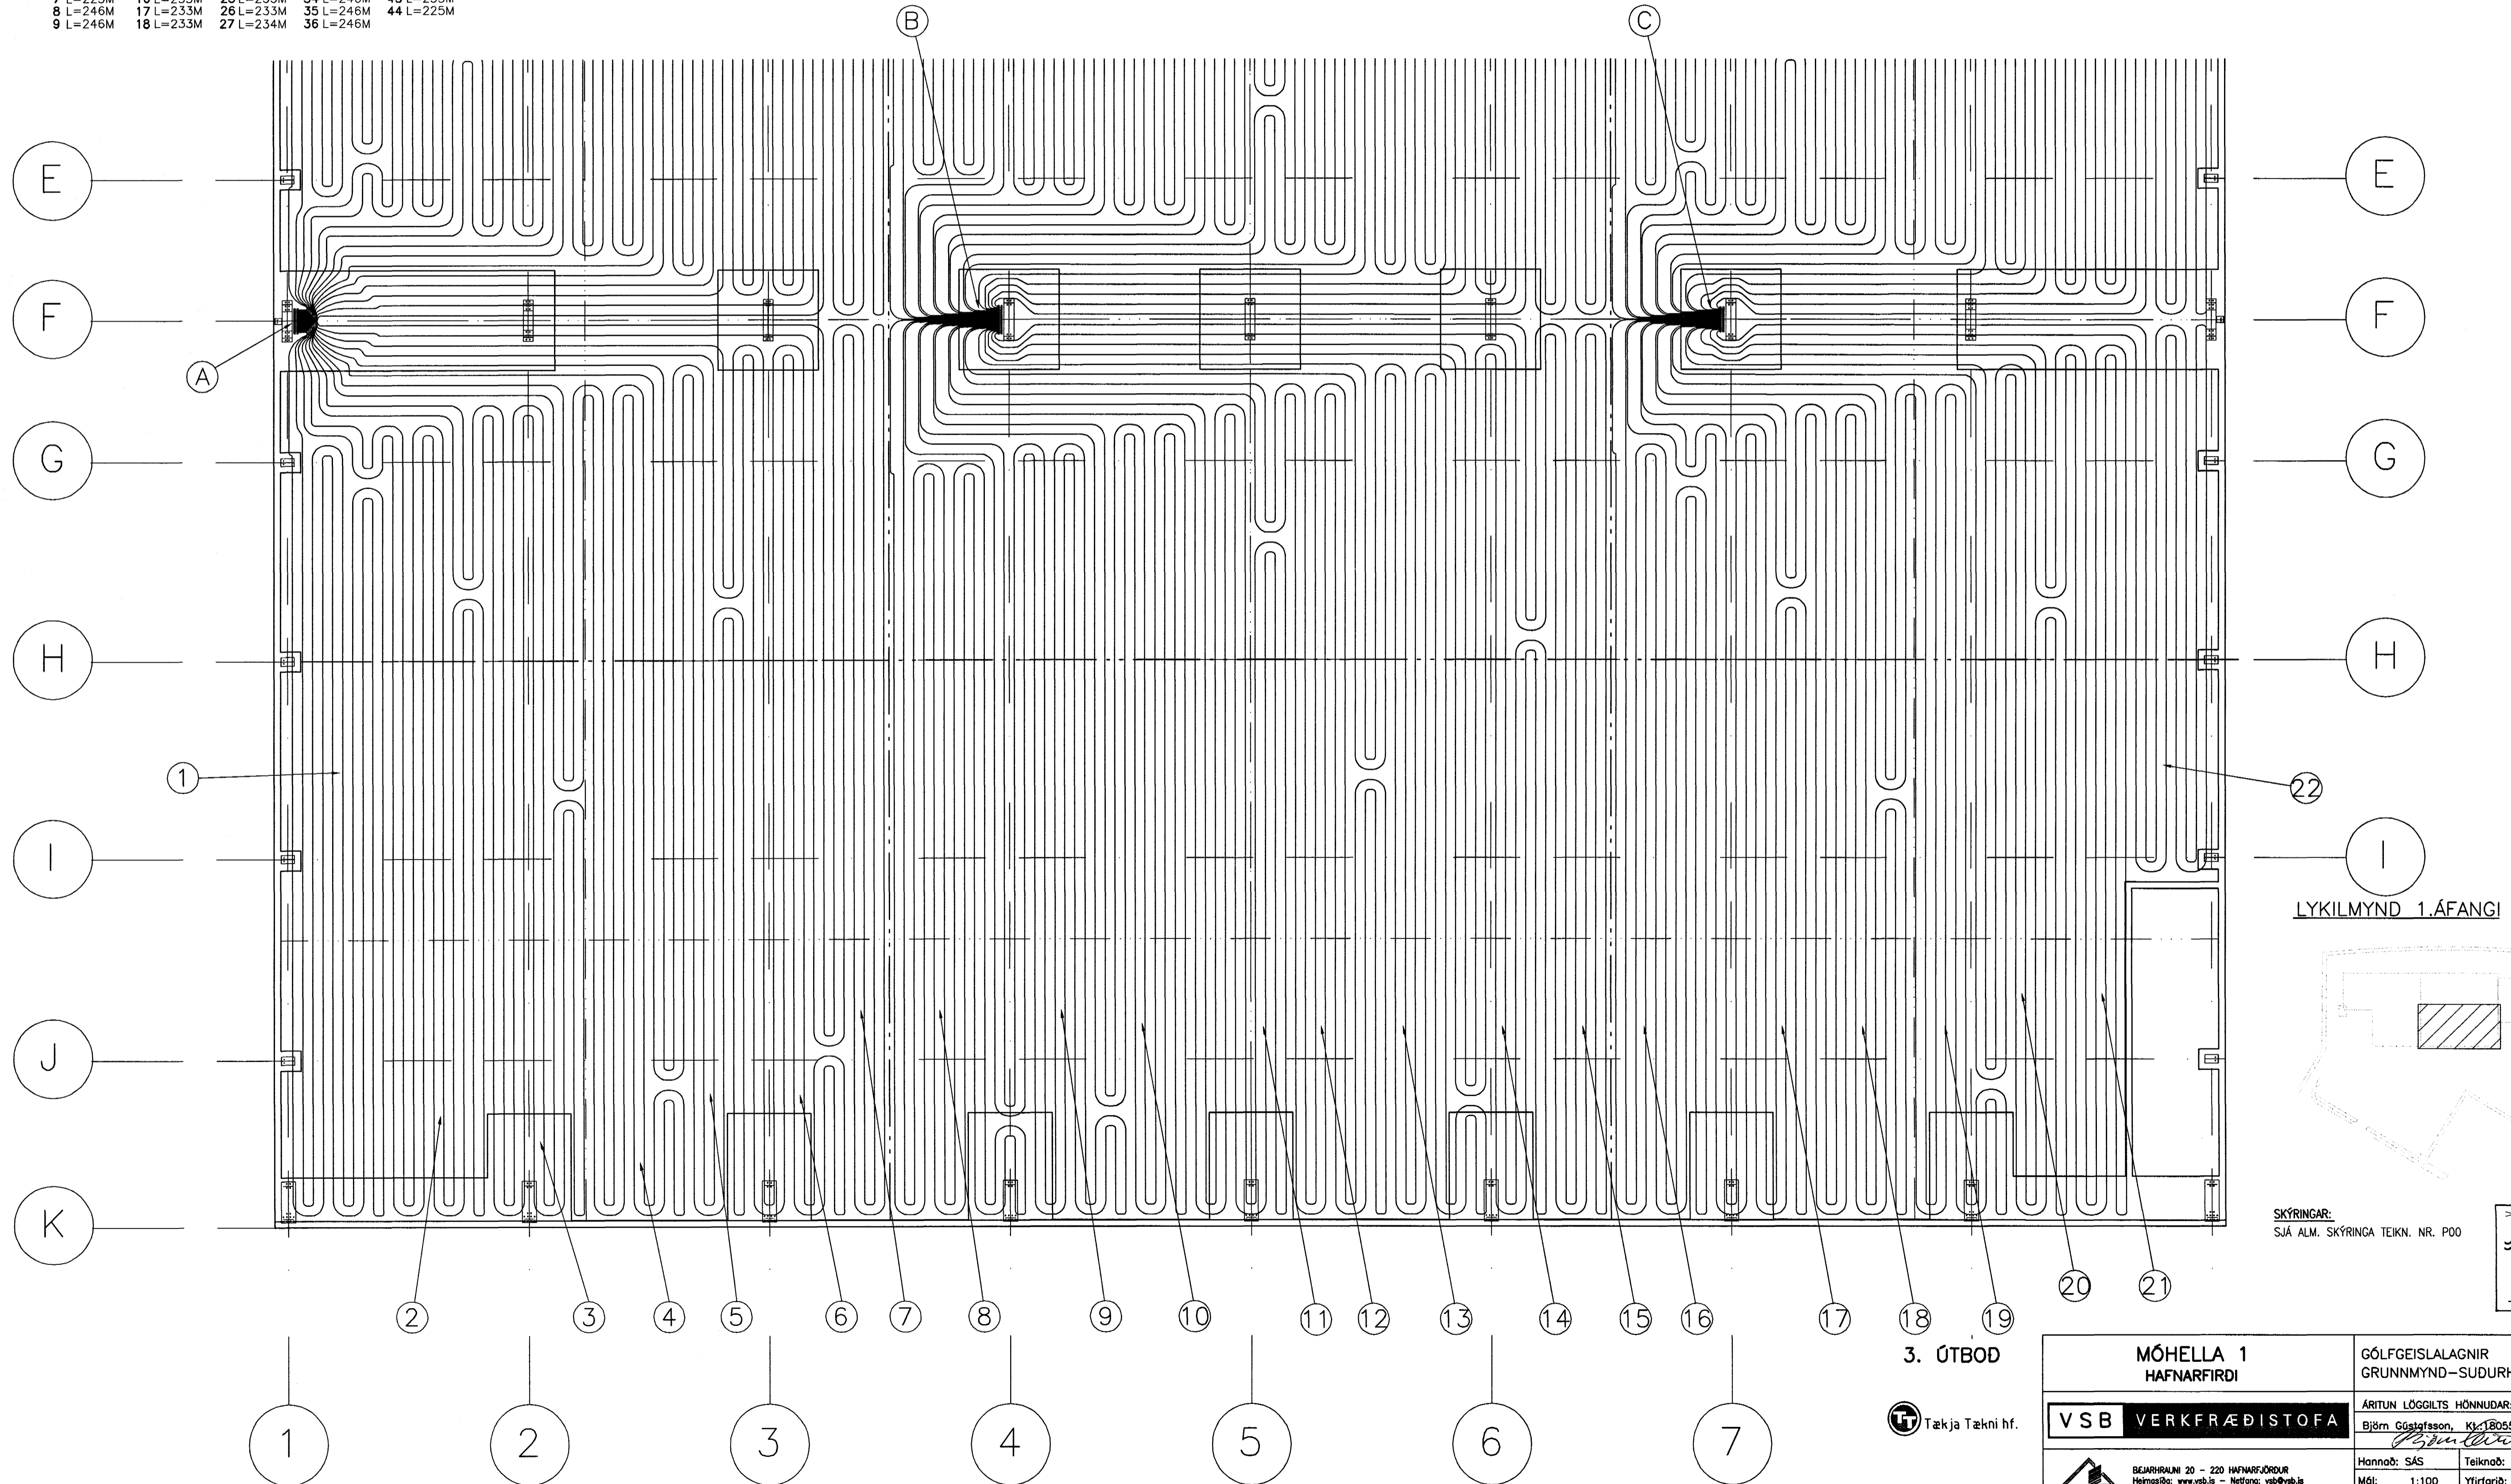


LYKILMYND 1. ÁFANGI

SKÝRINGAR:  
SJÁ ALM. SKÝRINGA TEIKN. NR. P00

Byggingafráttari  
Algrætt þann  
15 AUG. 2001  
VG

**3. ÚTBOD**

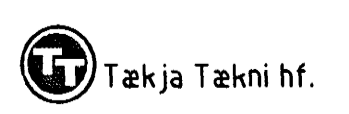

<b>MÓHELLA 1 HAFNARFIRDI</b>		GÓLFGEISLALAGNIR GRUNNMYND-SUDURHLUTI	
<b>VSB VERKFRÆDISTOFA</b>		ÁRITUN LÖGGILTS HÖNNUÐAR: Björn Guðafsson, Kf. 180555-4889	
Hannað: SÁS	Telknað: SÁS/EJ	Mál: 1:100	Yfirfarið:
Dags: 16.07.2001	Nr: 01728-P06		

BEARNAUM 20 - 220 HAFNARFJÖRÐUR  
Héimasíða: www.vsb.is - Netfang: vsb@vsb.is  
Sími 565-5600 - Fax 565-5610 - Kf. 1710796-2899