




deili 13 / 22

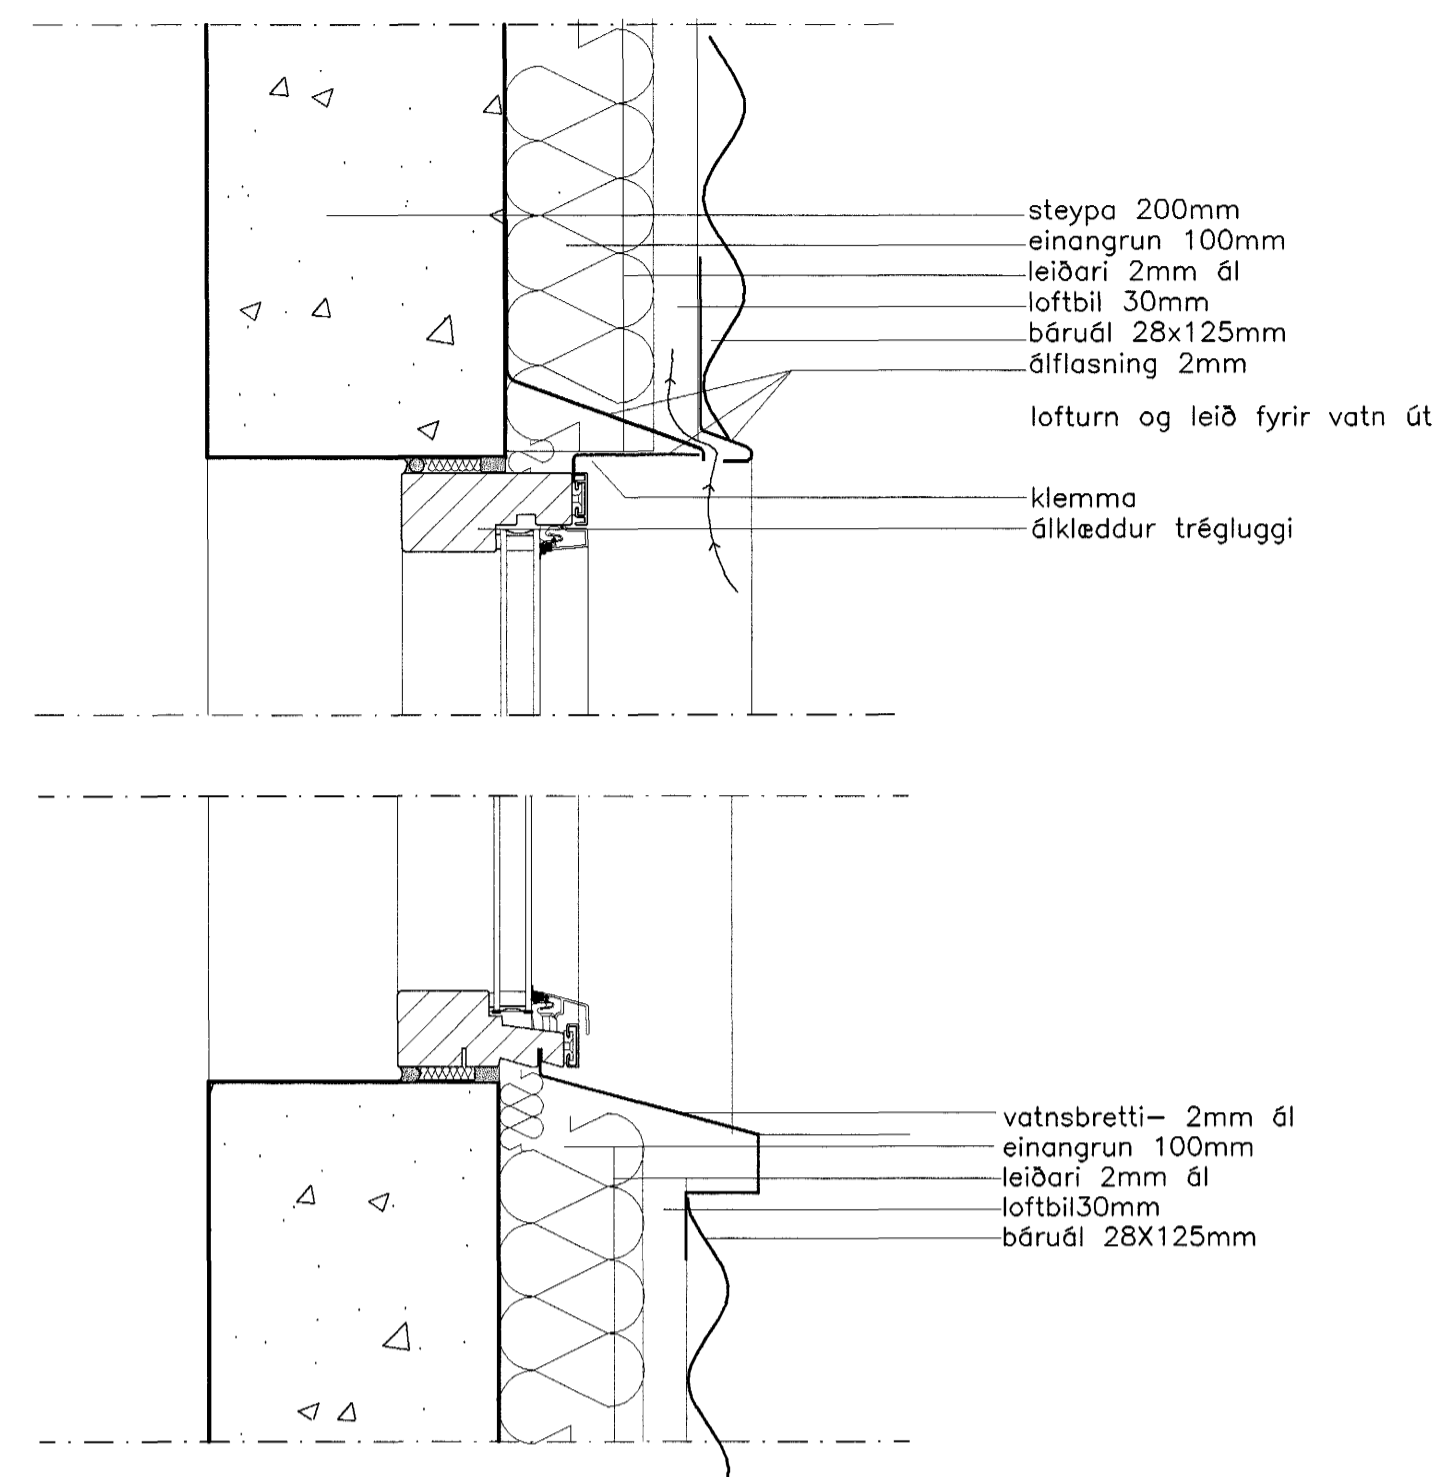


deili 15 / 23

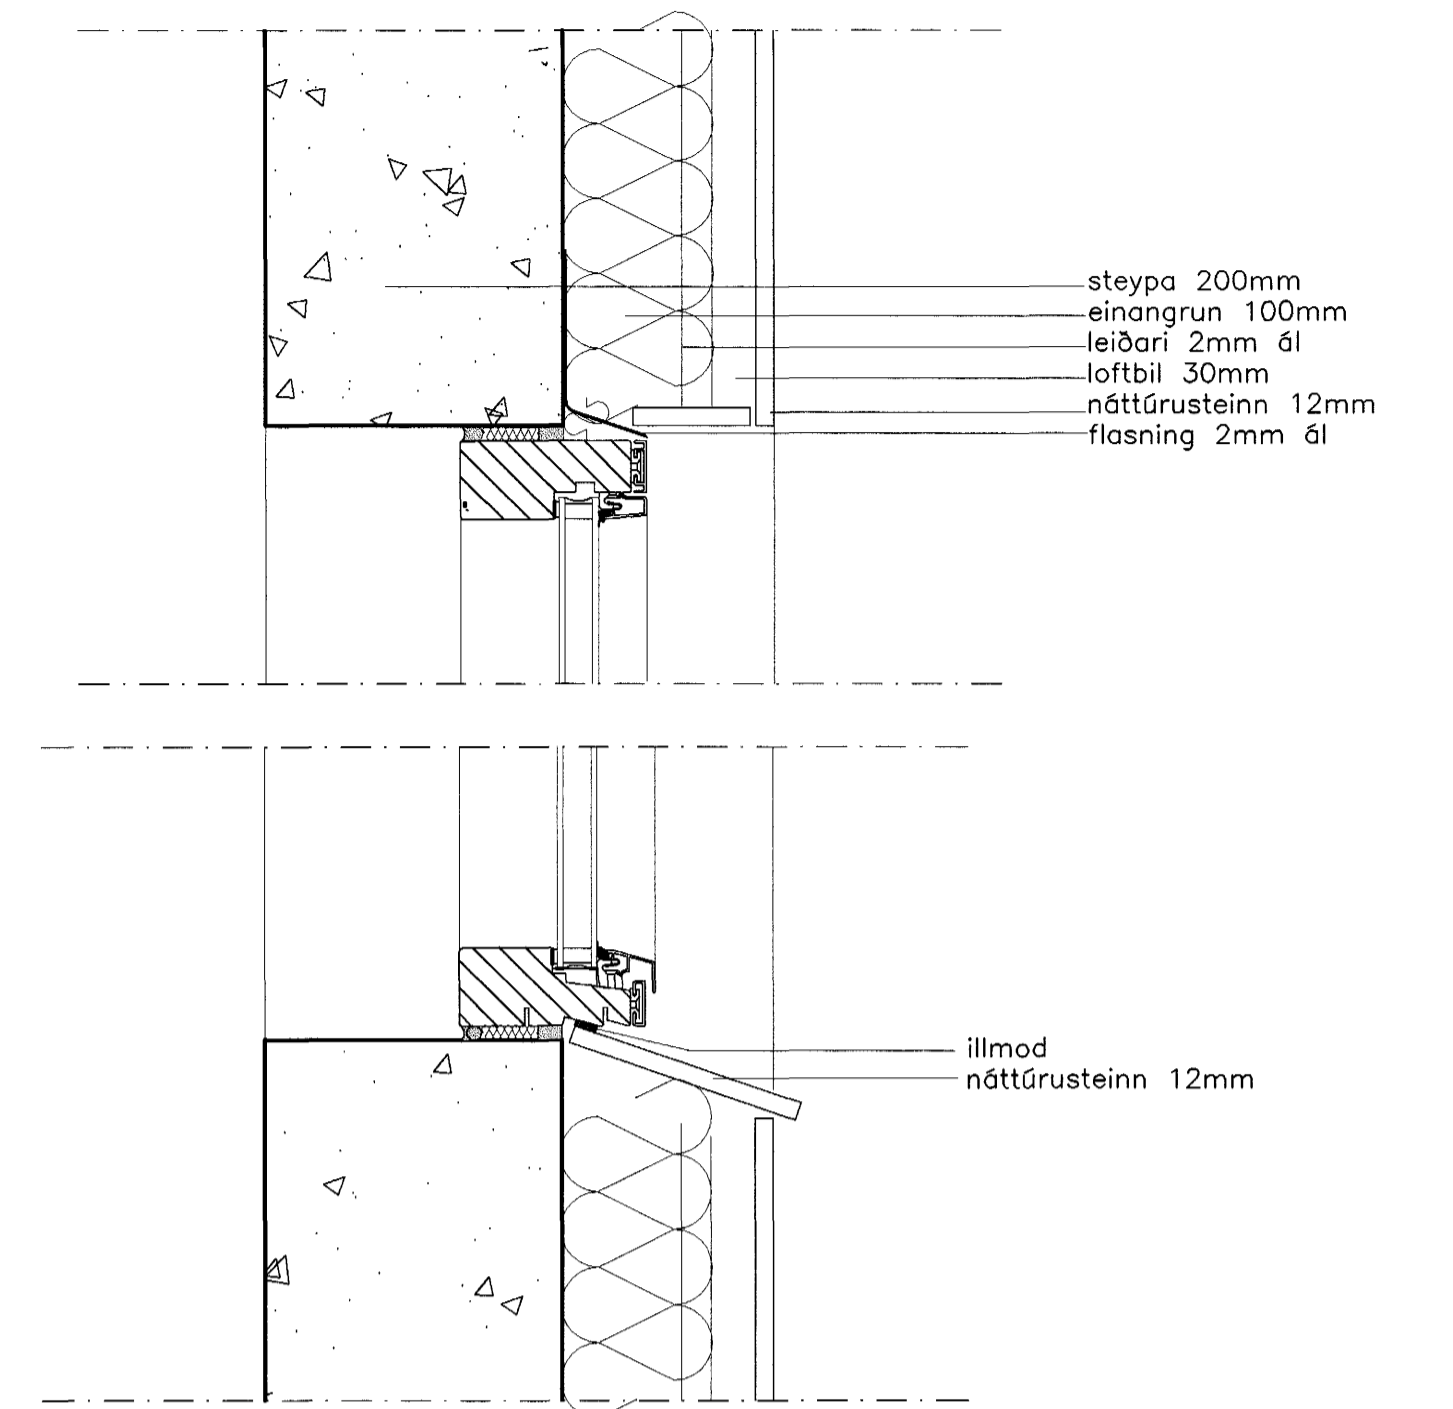

deili 17 / 10

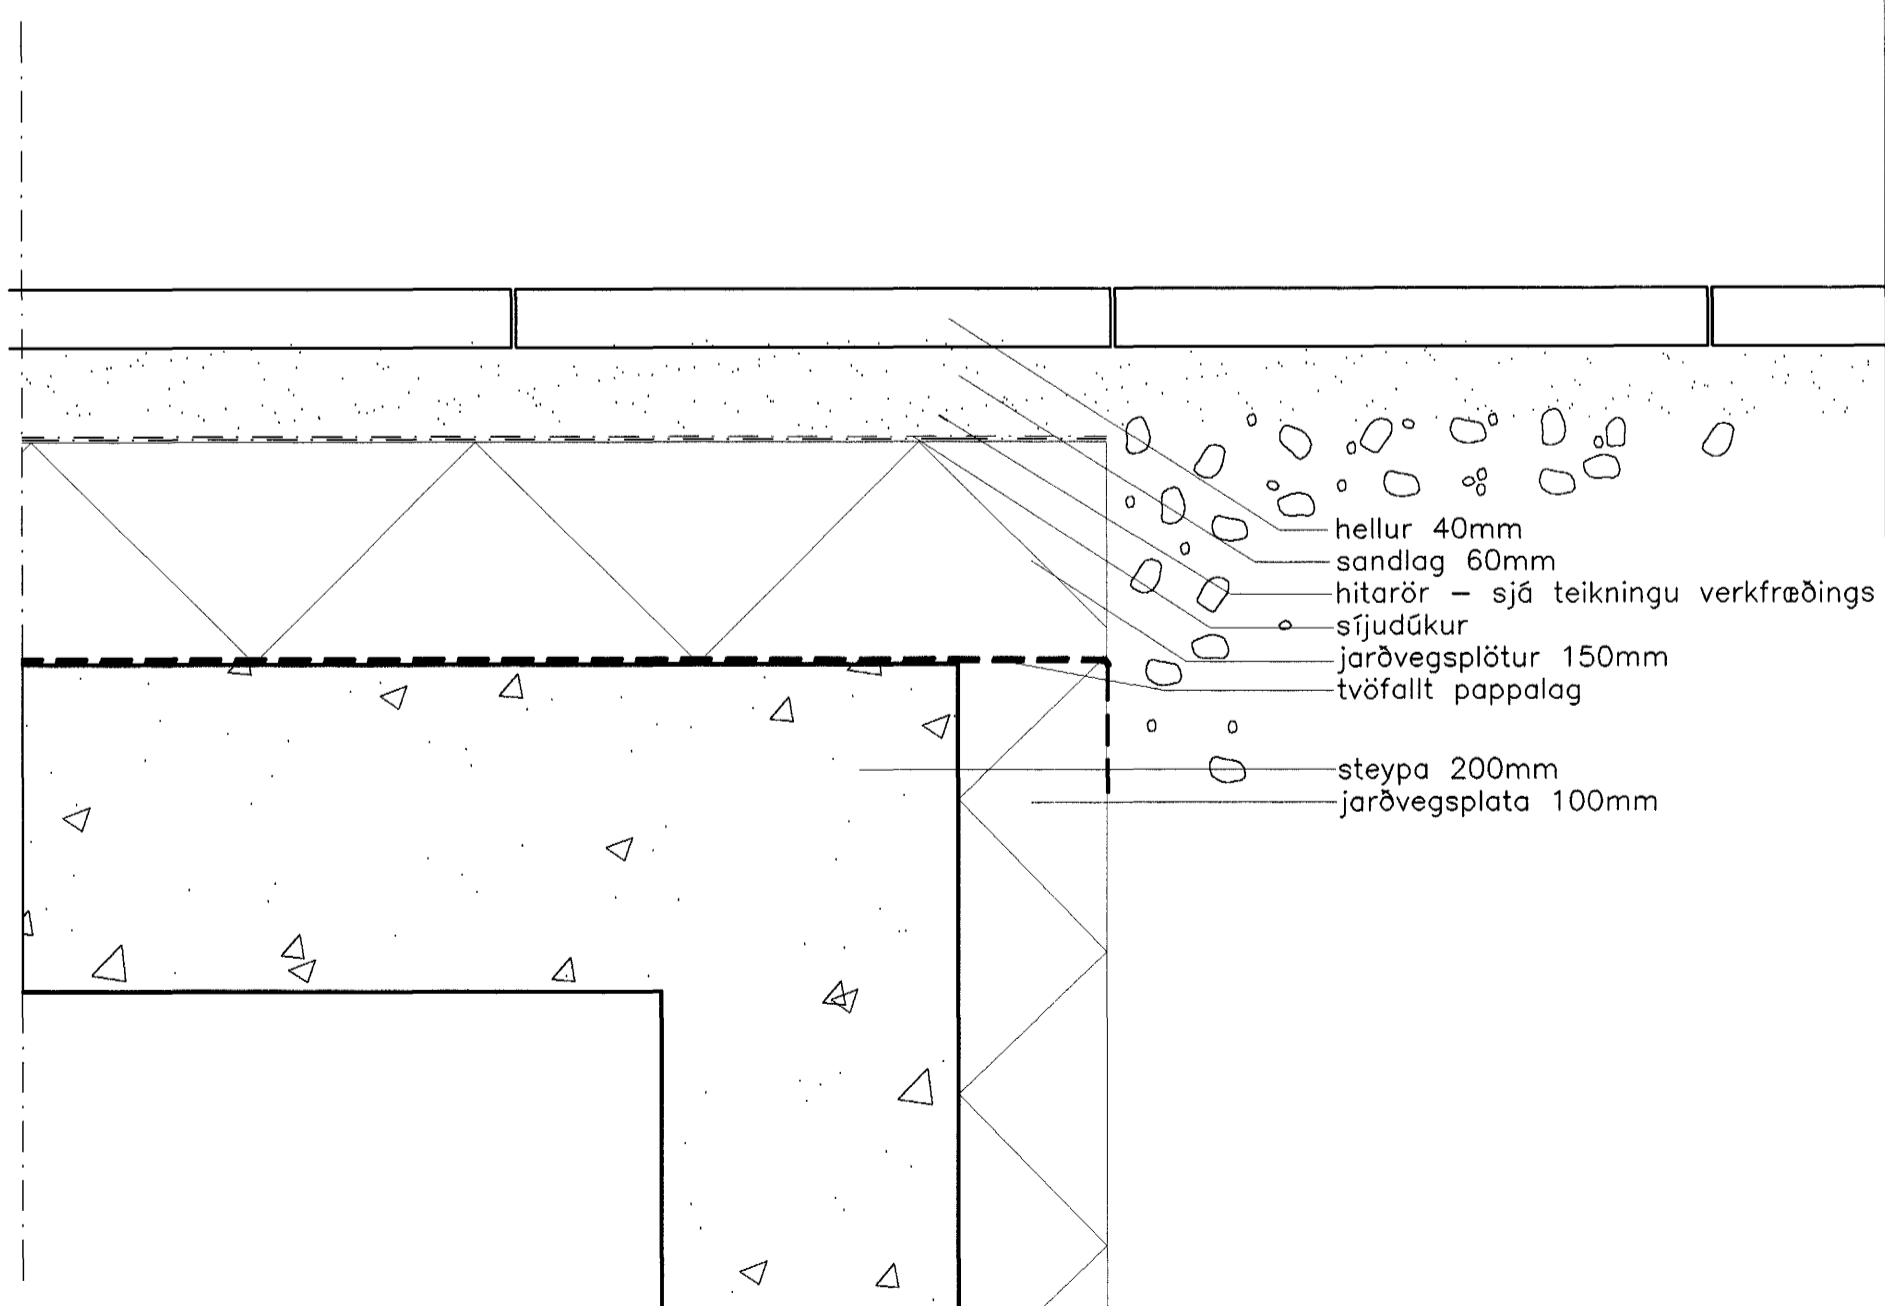

deili 14 / 22

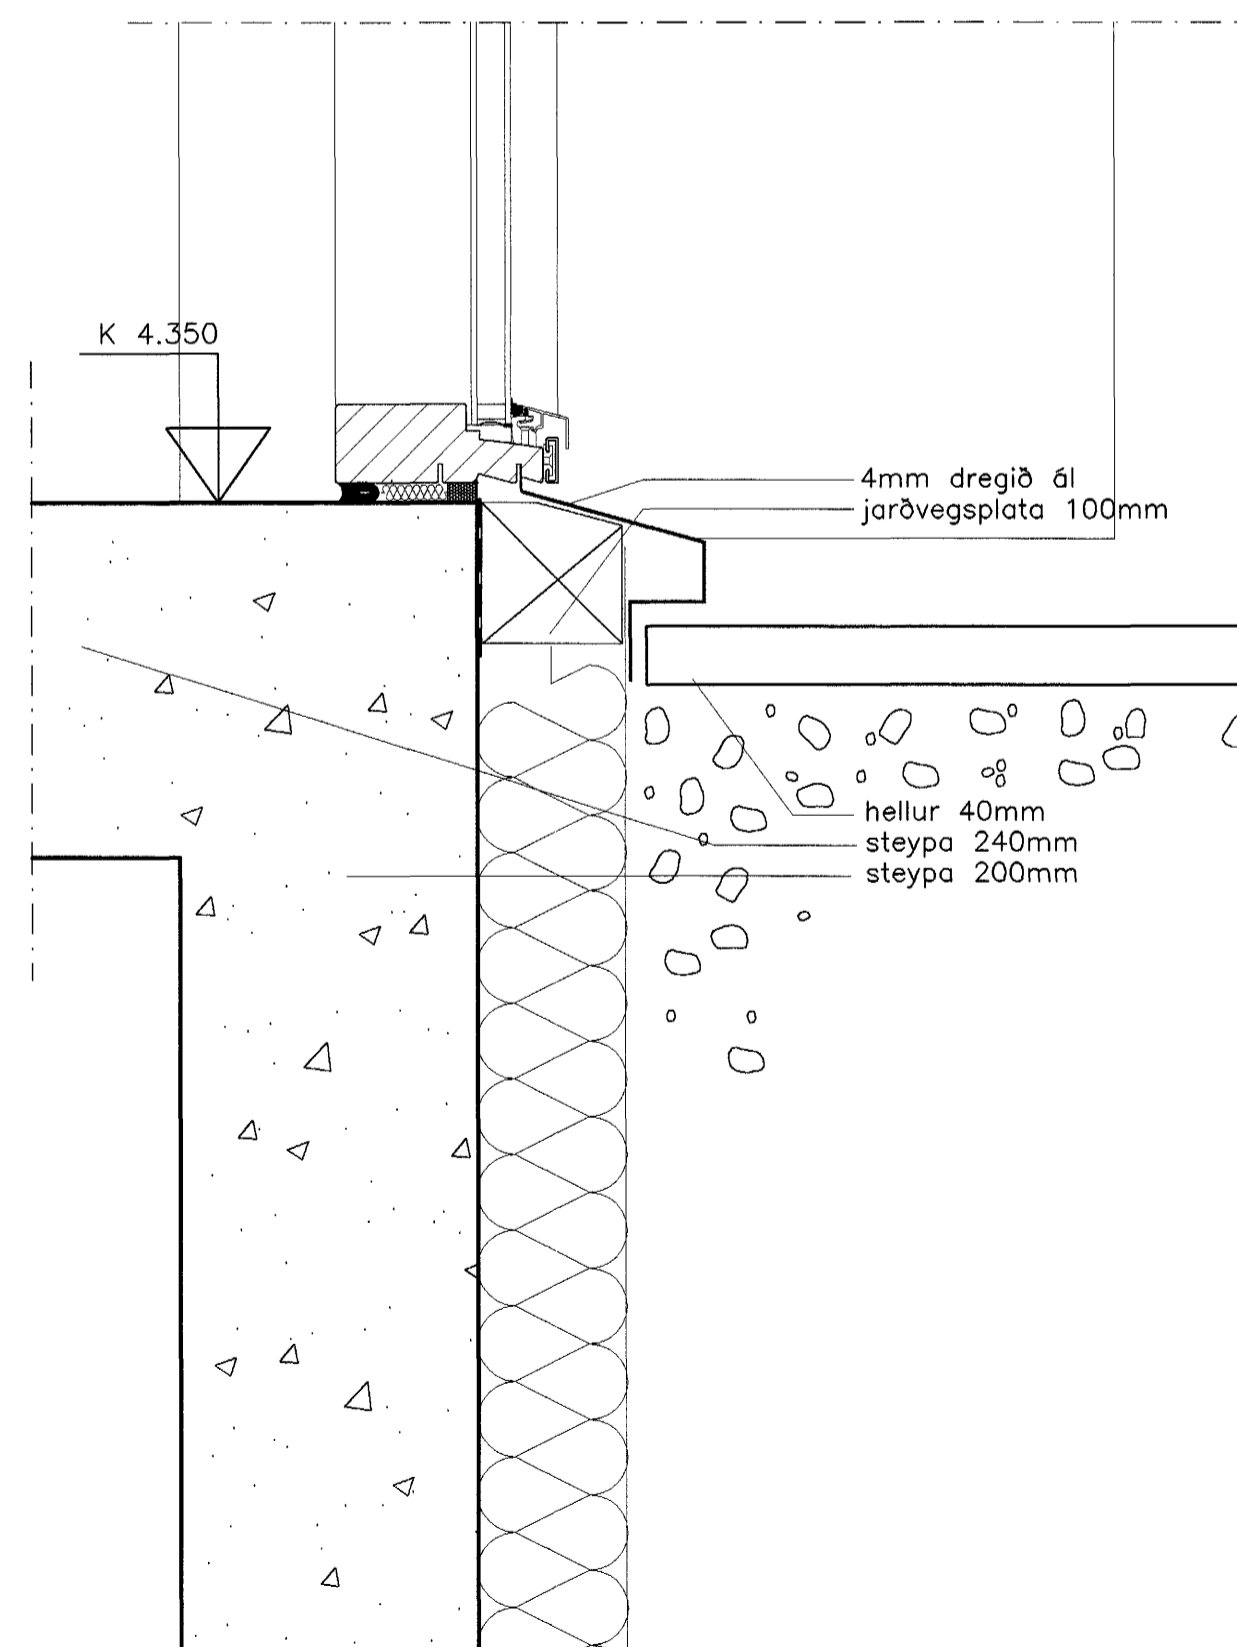

deili 16 / 23

Byggingaútlitir Hafnarfjarðar  
Algreitt þann  
17 AUG. 2001  
VG