




H1 15 stk.

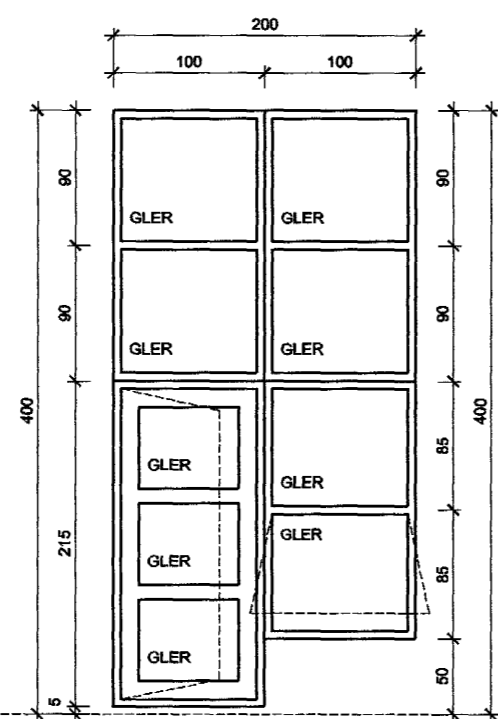


H2 16 stk.

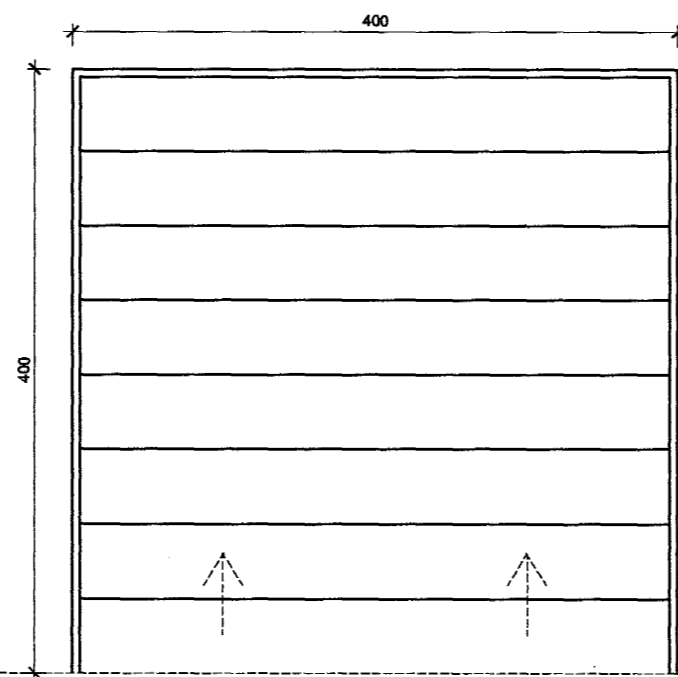

H3 29 stk.

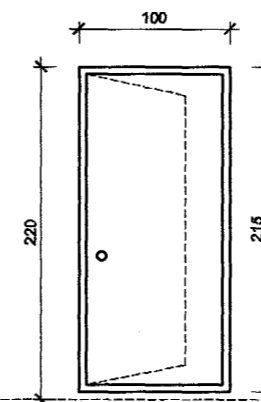

H4 1 stk.

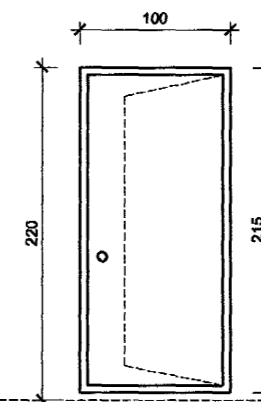

H5 1 stk.

Byggingufulltrúi háttérsgjafi  
Algerður Þann  
19. AUG. 2002  
VG



TEIKNISTOFAN SMÍÐJUVEGI 11  
200 KÓPAVOGI  
S: 564 2255 FAX: 564 4681

Verkefni	Lónsbraut 6	Mkv.	1.50
Verkhúti	Hurða- og gluggateikning	Dags.	04.02.2002
Hannað	Kristinn Ragnarsson 120944-2669	Blað nr.	1 af 1
Teiknað	Jorge González Enríquez	Breytt	