


GRUNNMYND 2 HÆÐAR 1:50

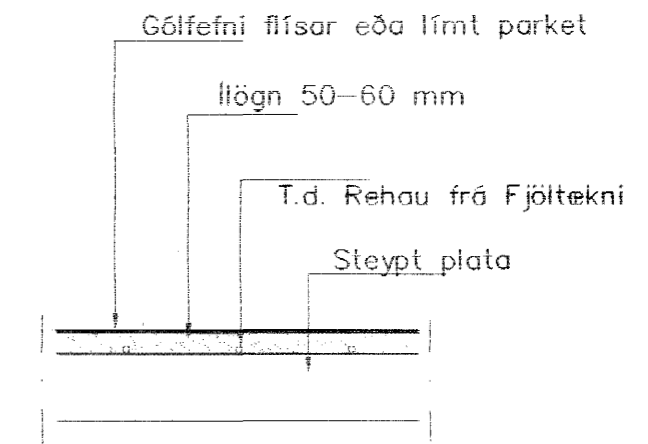

GÓLFHITALAGNIR SNIÐ 1:20

01	06.06.02	BADHERB. BR	G.H.
Br.	Dags.	Eðli breytinga	Sign

**BLIKAÁS 22  
HAFNARFIRÐI**

HITA VATNS OG FRÁRENNSLISLAGNIR  
2 HÆÐAR

MKV. 1:50 1:20

DAGS. APRIL 2000

VERK NR. 9980


TEIKN. NR. 2-03

HANNAD SIG. ÞORLEIFSS. KT. 241148-3009

TEIKNAD G.H.

VEIRFARID

**TÆKNIÞJÓNUSTA** SIGURDAR ÞORLEIFSSONAR ehf  
STRANDGÖTU 11 220 HAFNARFIRÐI  
SÍMI 555-4255 FAX 565-2875  
E-mail taeknihjonusta@islandia.is

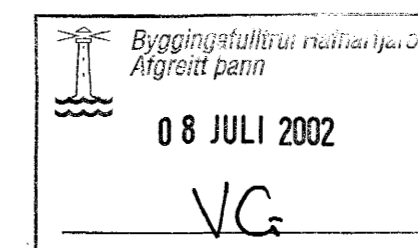

08 JULI 2002

VG

Handwritten signature and date: *AAA 11/602*  
*[Signature]*