


GRUNNMYND STIGI mkv.1.20

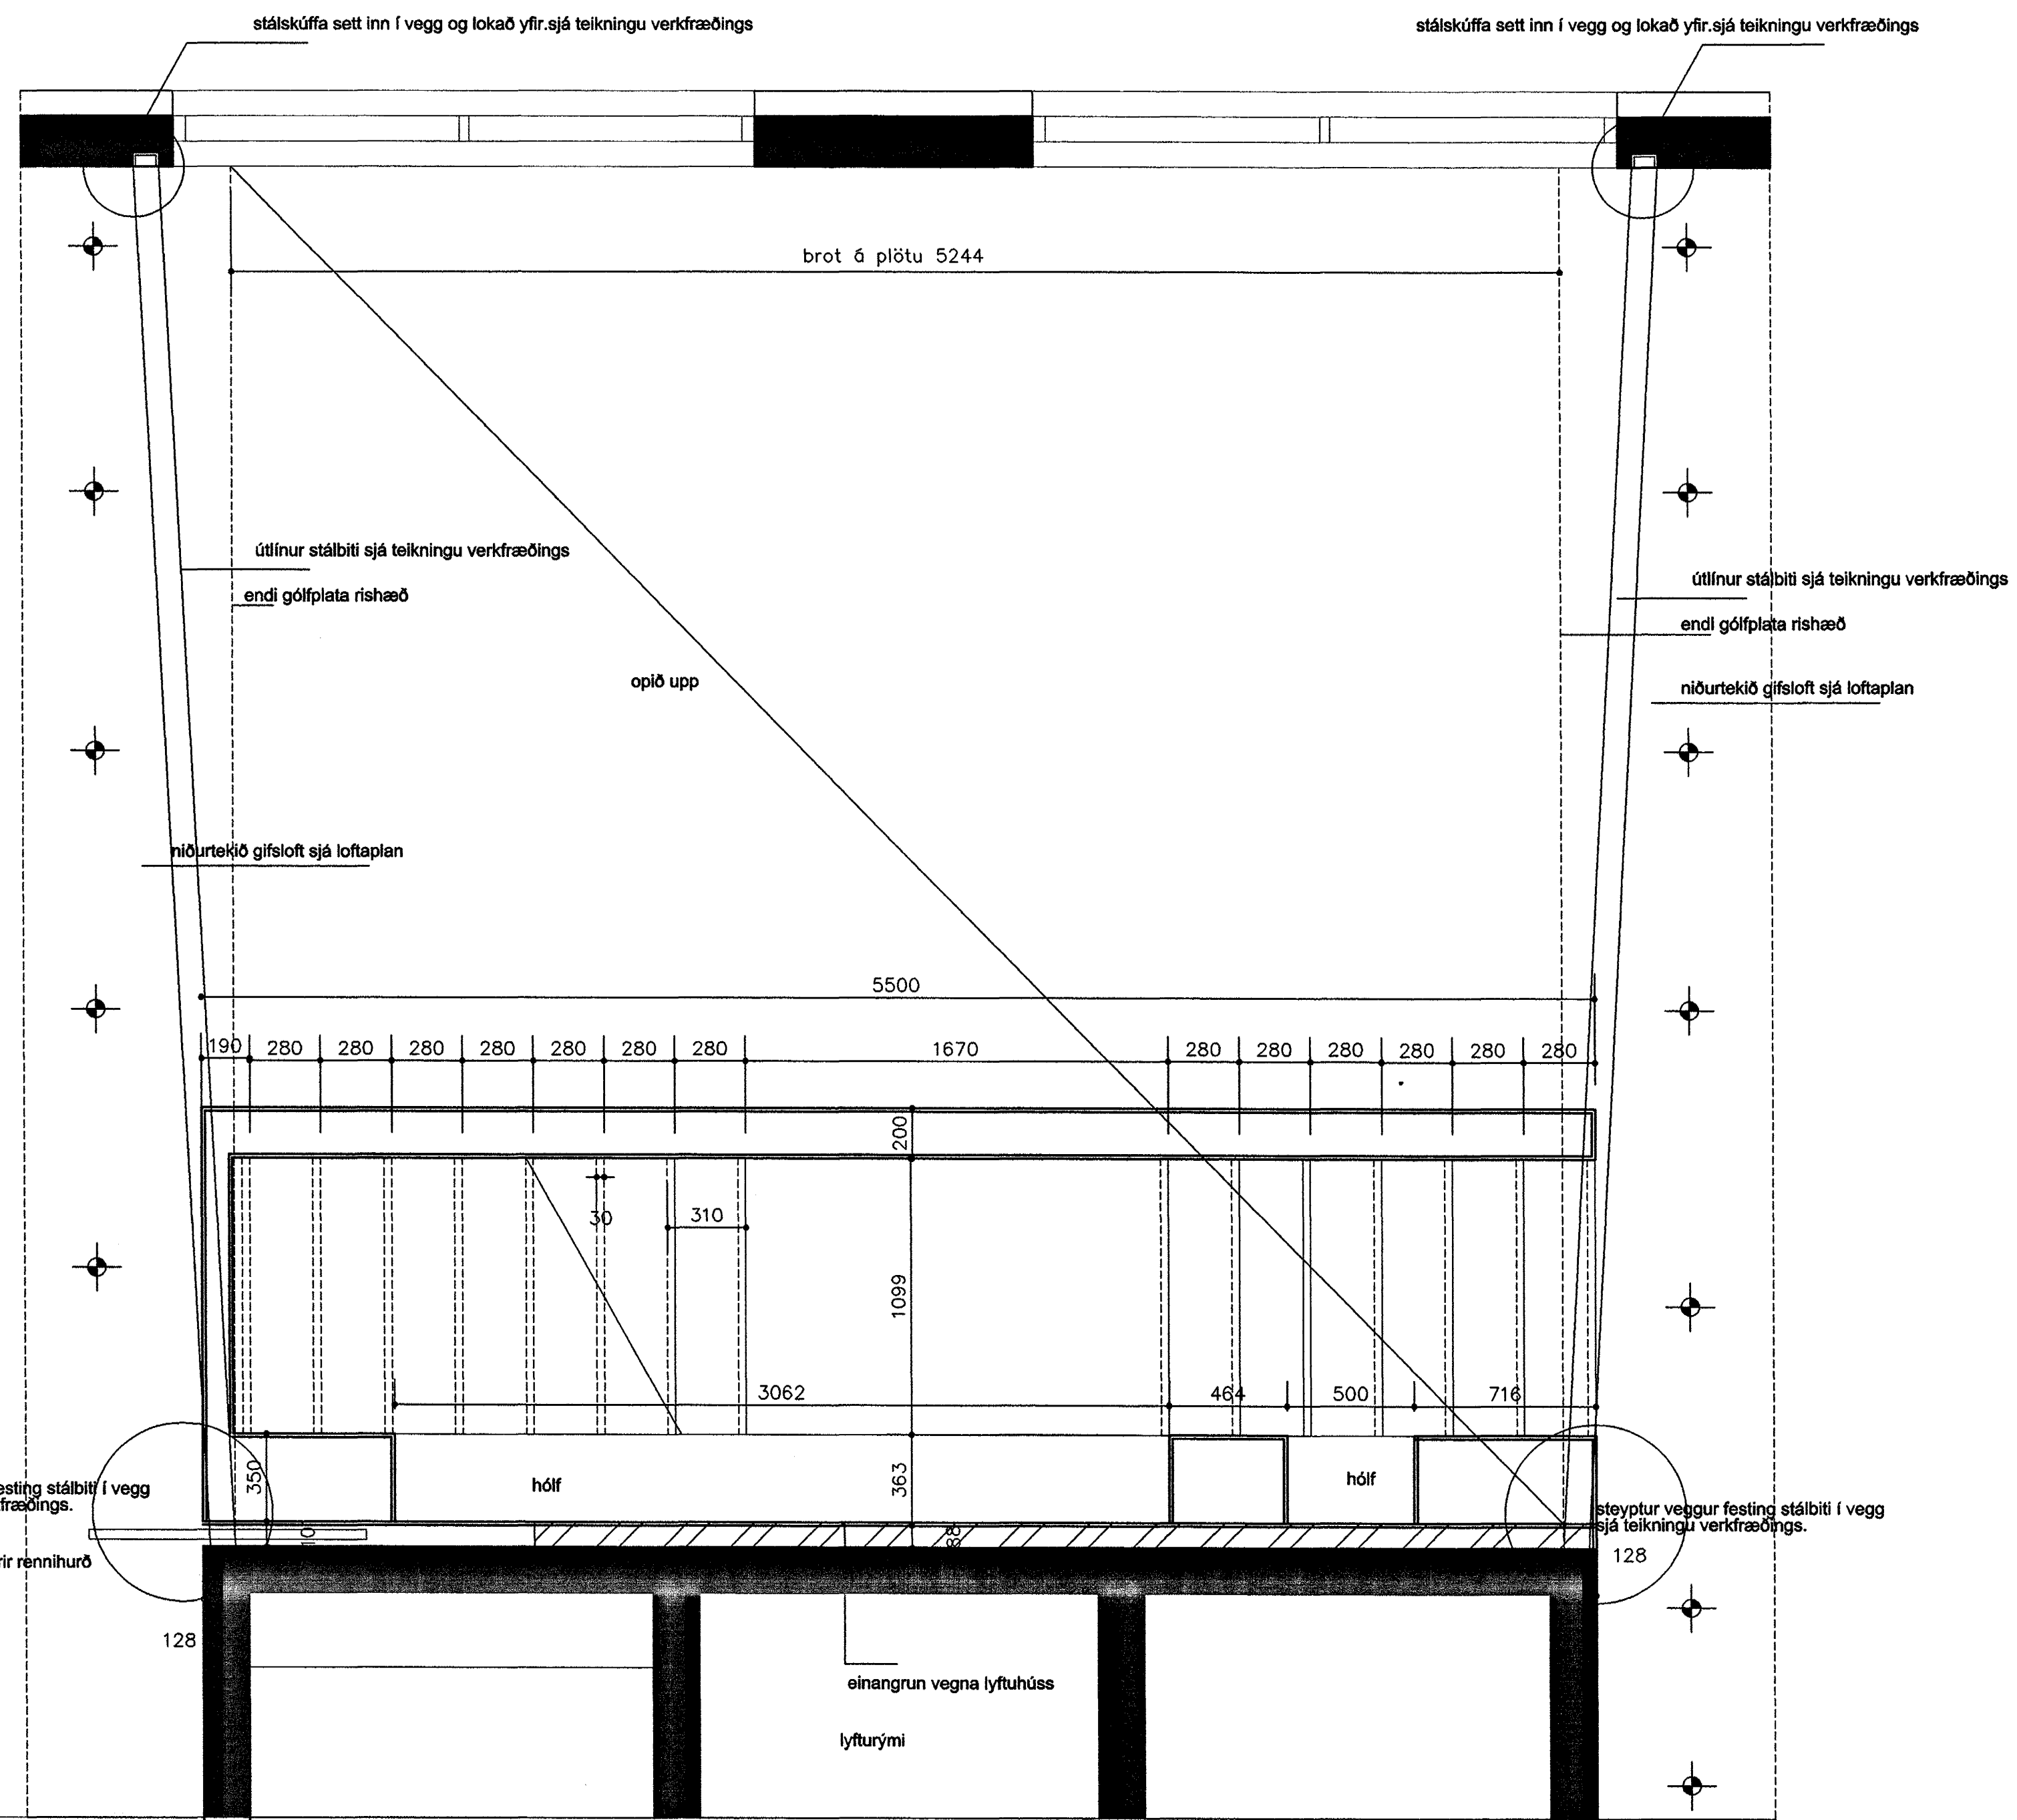

GRUNNMYND STIGI mkv.1.20

Byggingið er í samræmi við  
 Algrind þann  
 31 JULÍ 2002  
 VG

**ATELIER ARKITEKTA**  
 Björn Skaptason, arkitekt FAl  
 Suðurlandsbraut 6, sími/fax 5686680  
 kt.270561-2259 gsm 6968977  
 netfang. atelier@mmedia.is



EYRARHOLT 6. HAFNARFIRÐI.

STIGI-STOFU INNRA SKIPL.ÚTLITSBREYTING

mkv.1.20 trn.S25 VINNUTEIKNINGAR

dags.JÚNÍ. 2002.

Öll máli staðfest áður en framkvæmdir hefjast.  
 Ósamræmi í teikningum tilkynnist arkitekt strax.  
 Öll vafaatriði skal bera undir arkitekt.

*[Handwritten signature]*