



SNÍÐMYND STIGI mkv.1.20

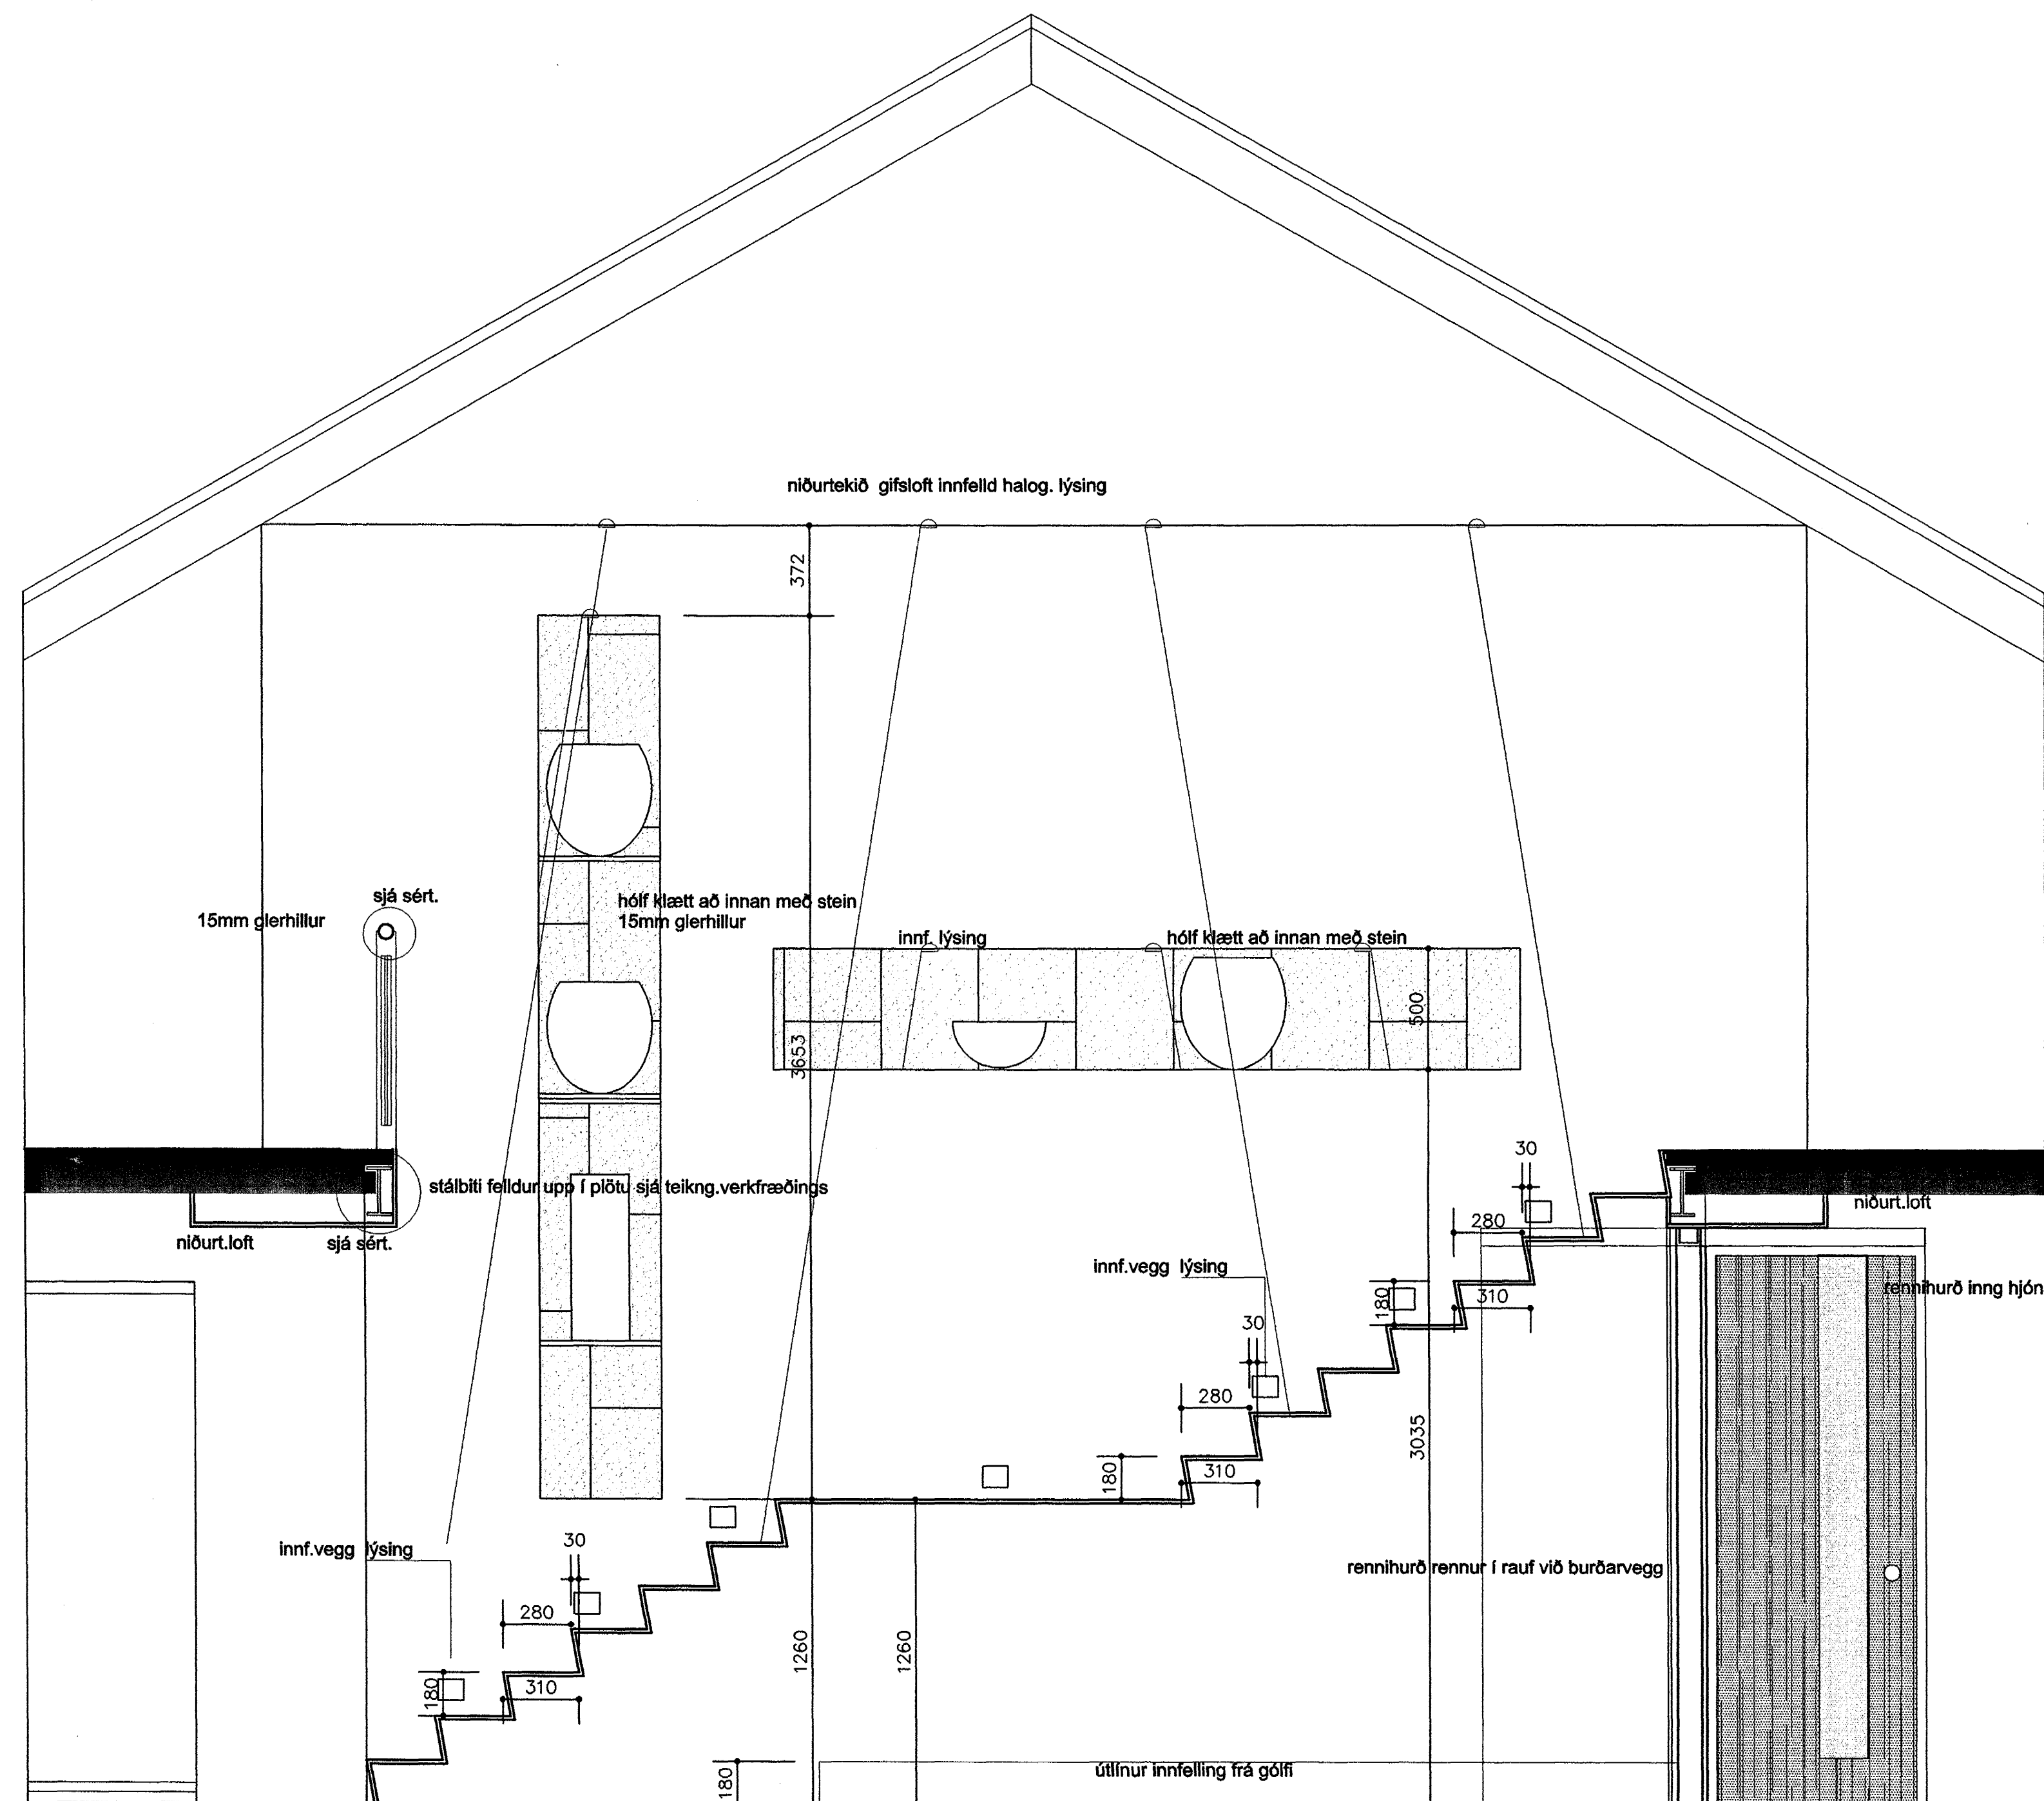

ÁSÝND SNÍÐMYND STIGI mkv.1.20

Byggingarritun
 31 JULI 2002
 VG

ATELIER ARKITEKTA
 Björn Skaptason, arkitekt FAI
 Suðurlandsbraut 6, sími/fax 5686880
 kt.270561-2259 gsm 6968977
 netfang. atelier@mmedia.is

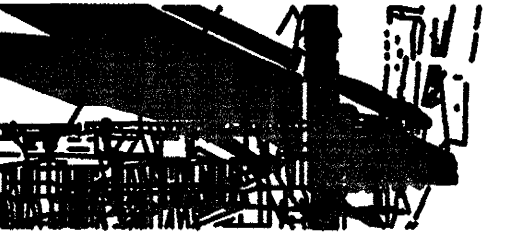

EYRARHOLT 6.	HAFNARFIRÐI.
STIGI-STOFU	INNRA SKIPL.ÚTLITSBREYTING
mkv.1.20	trn.S.27
dags.JÚNÍ. 2002.	VINNUTEIKNINGAR

Öll mál staðfærast áður en framkvæmdir hefjast.
 Ósamræmi í teikningum tilkynnast arkitekt strax,
 öll vafaatrið skal bera undir arkitekt.

[Handwritten signature]