


ÁSÝND SNIÐMYND STIGI mkv.1.20

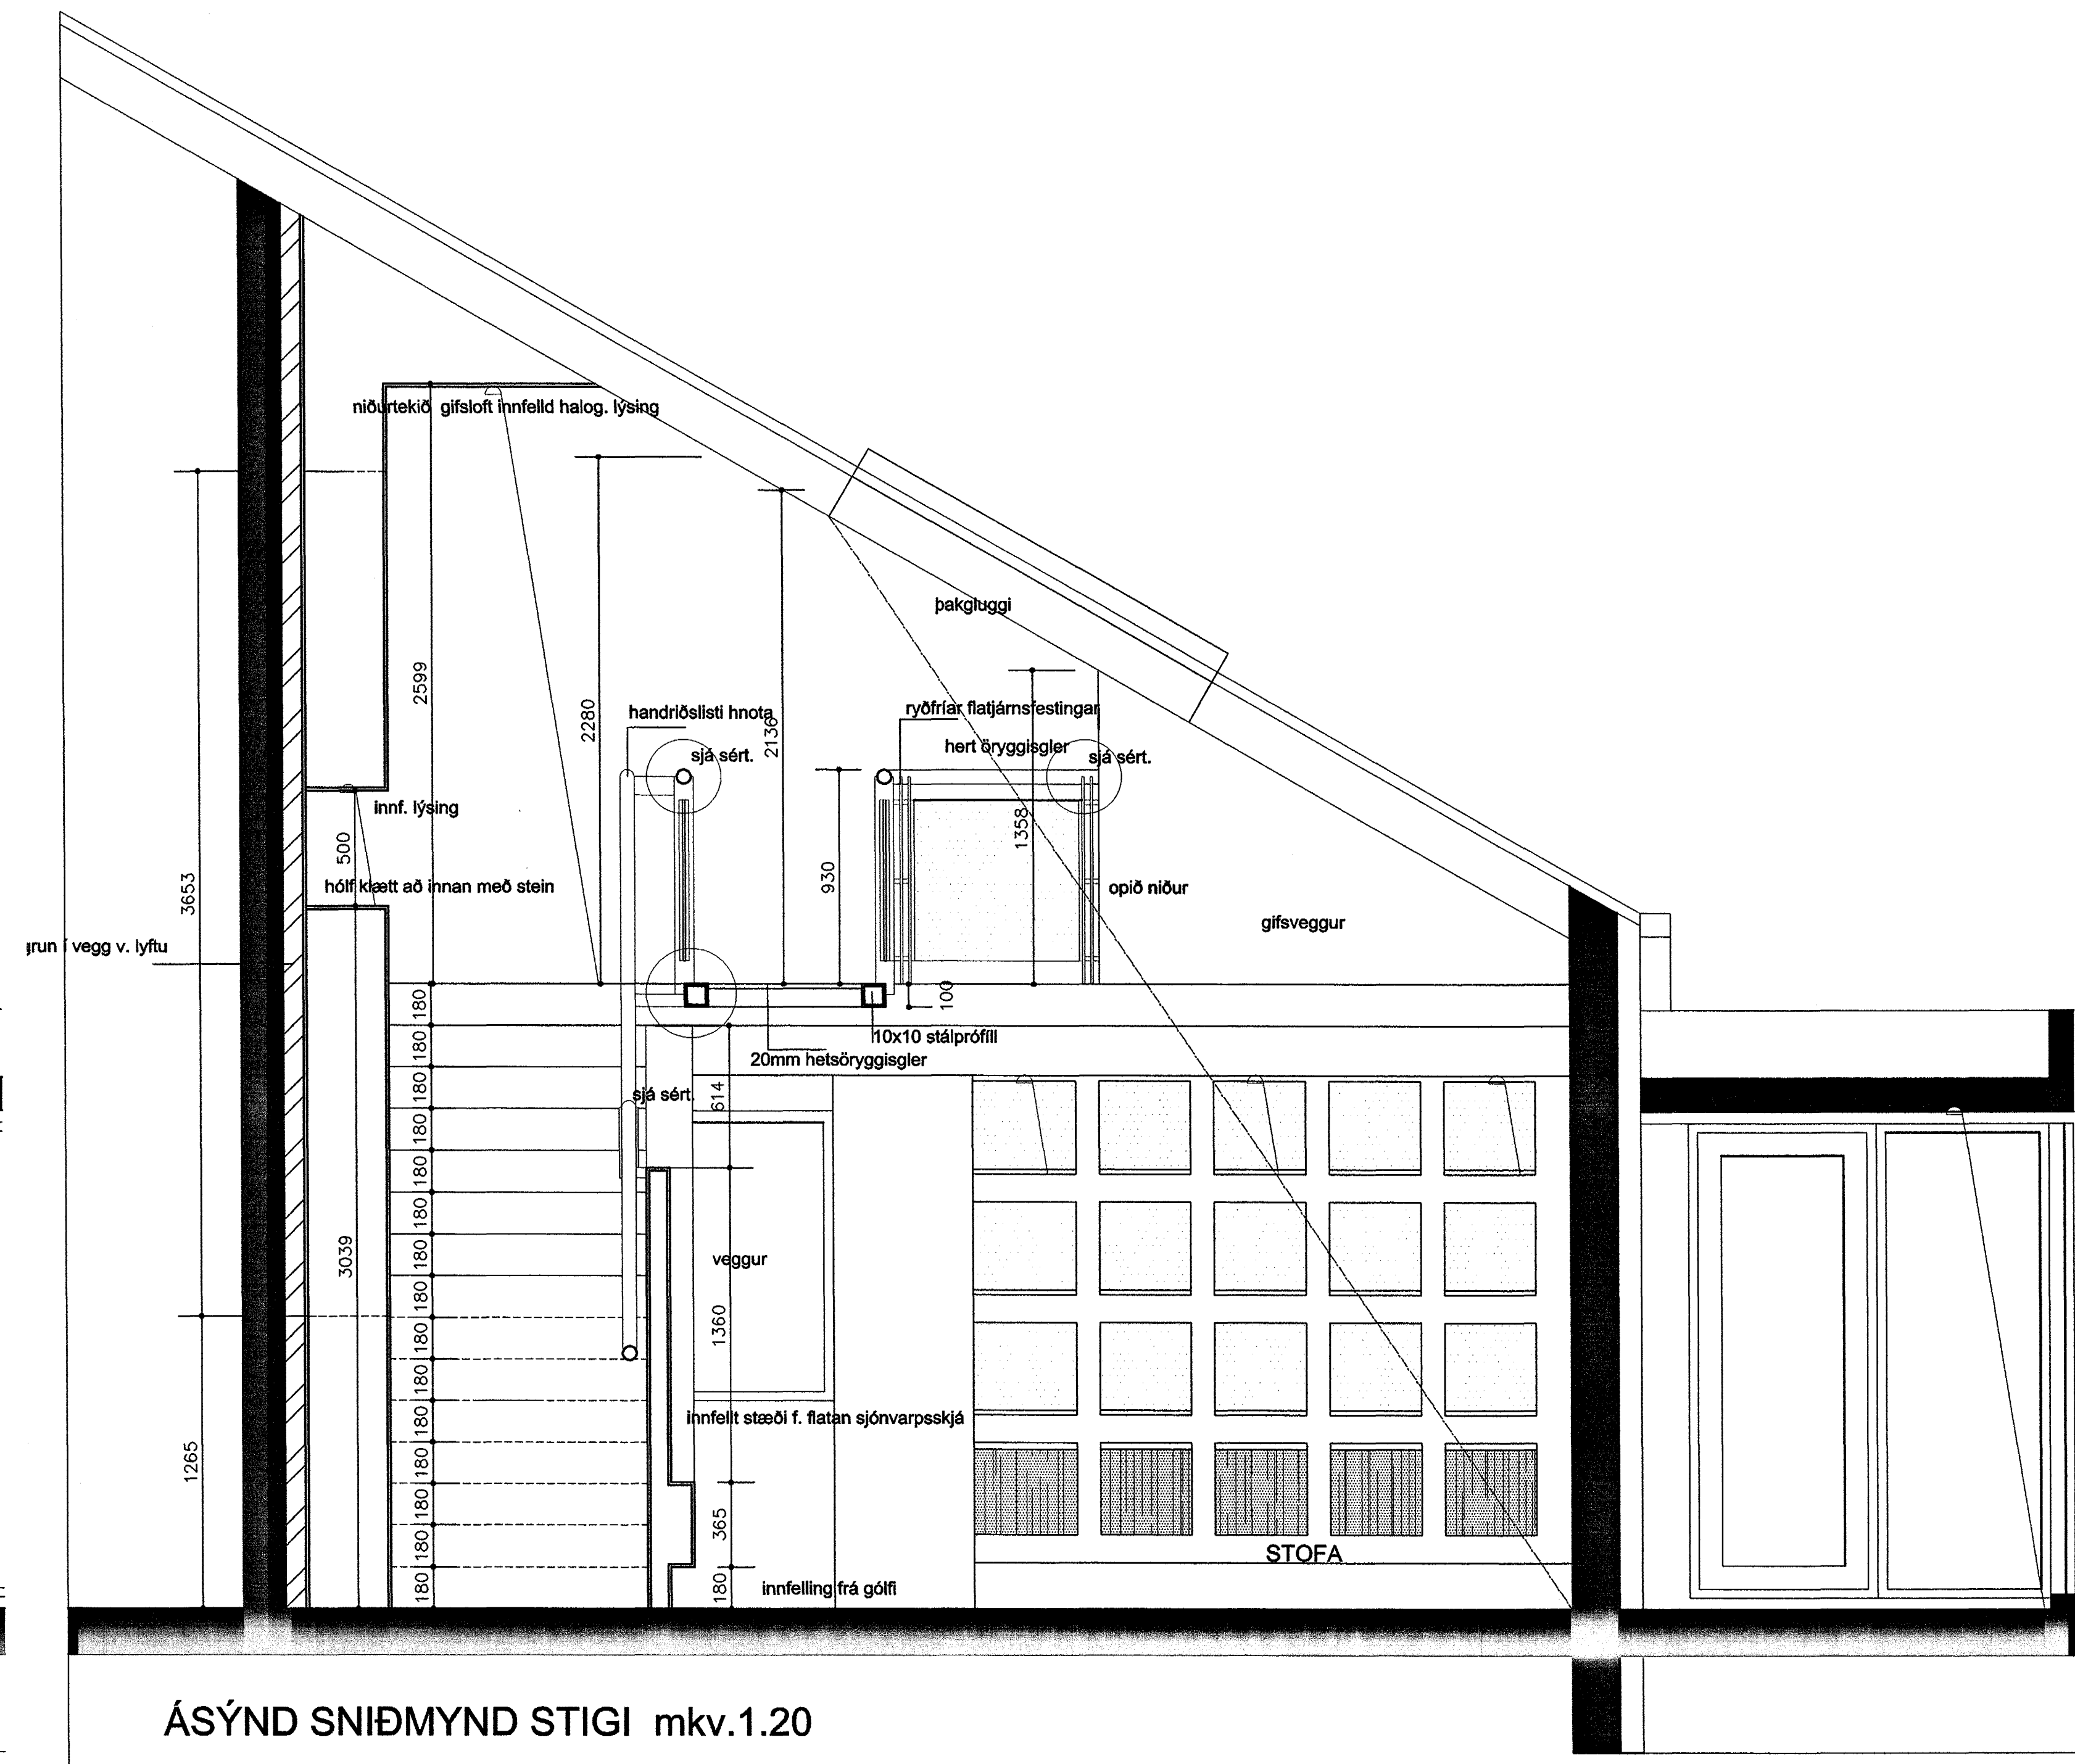


ÁSÝND SNIÐMYND STIGI mkv.1.20

3 1 JULI 2002
VG

Öll mál staðfærast áður en framkvæmdir hefjast, ósamræmi í teikningum tilkynnist arkitekt strax, öll vafaatriði skal bera undir arkitekt.

ATELIER ARKITEKTA
Björn Skaptason, arkitekt FAI
Suurlandsbraut 6, sími/fax 6968880
kt.270561-2259 gsm 6968977
netfang. atelier@mmedia.is

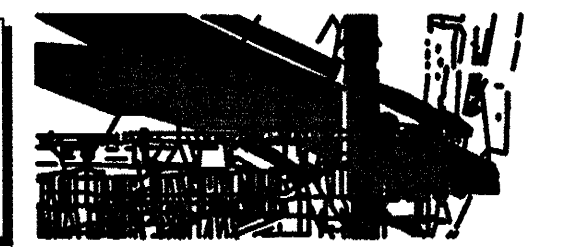

EYRARHOLT 6.	HAFNARFIRÐI.
STIGI-STOFU	INNRA SKIPL.ÚTLITSBREYTING
mkv.1.20	trn.S28
dags.JÚNÍ. 2002.	VINNUTEIKNINGAR

[Handwritten signature]