

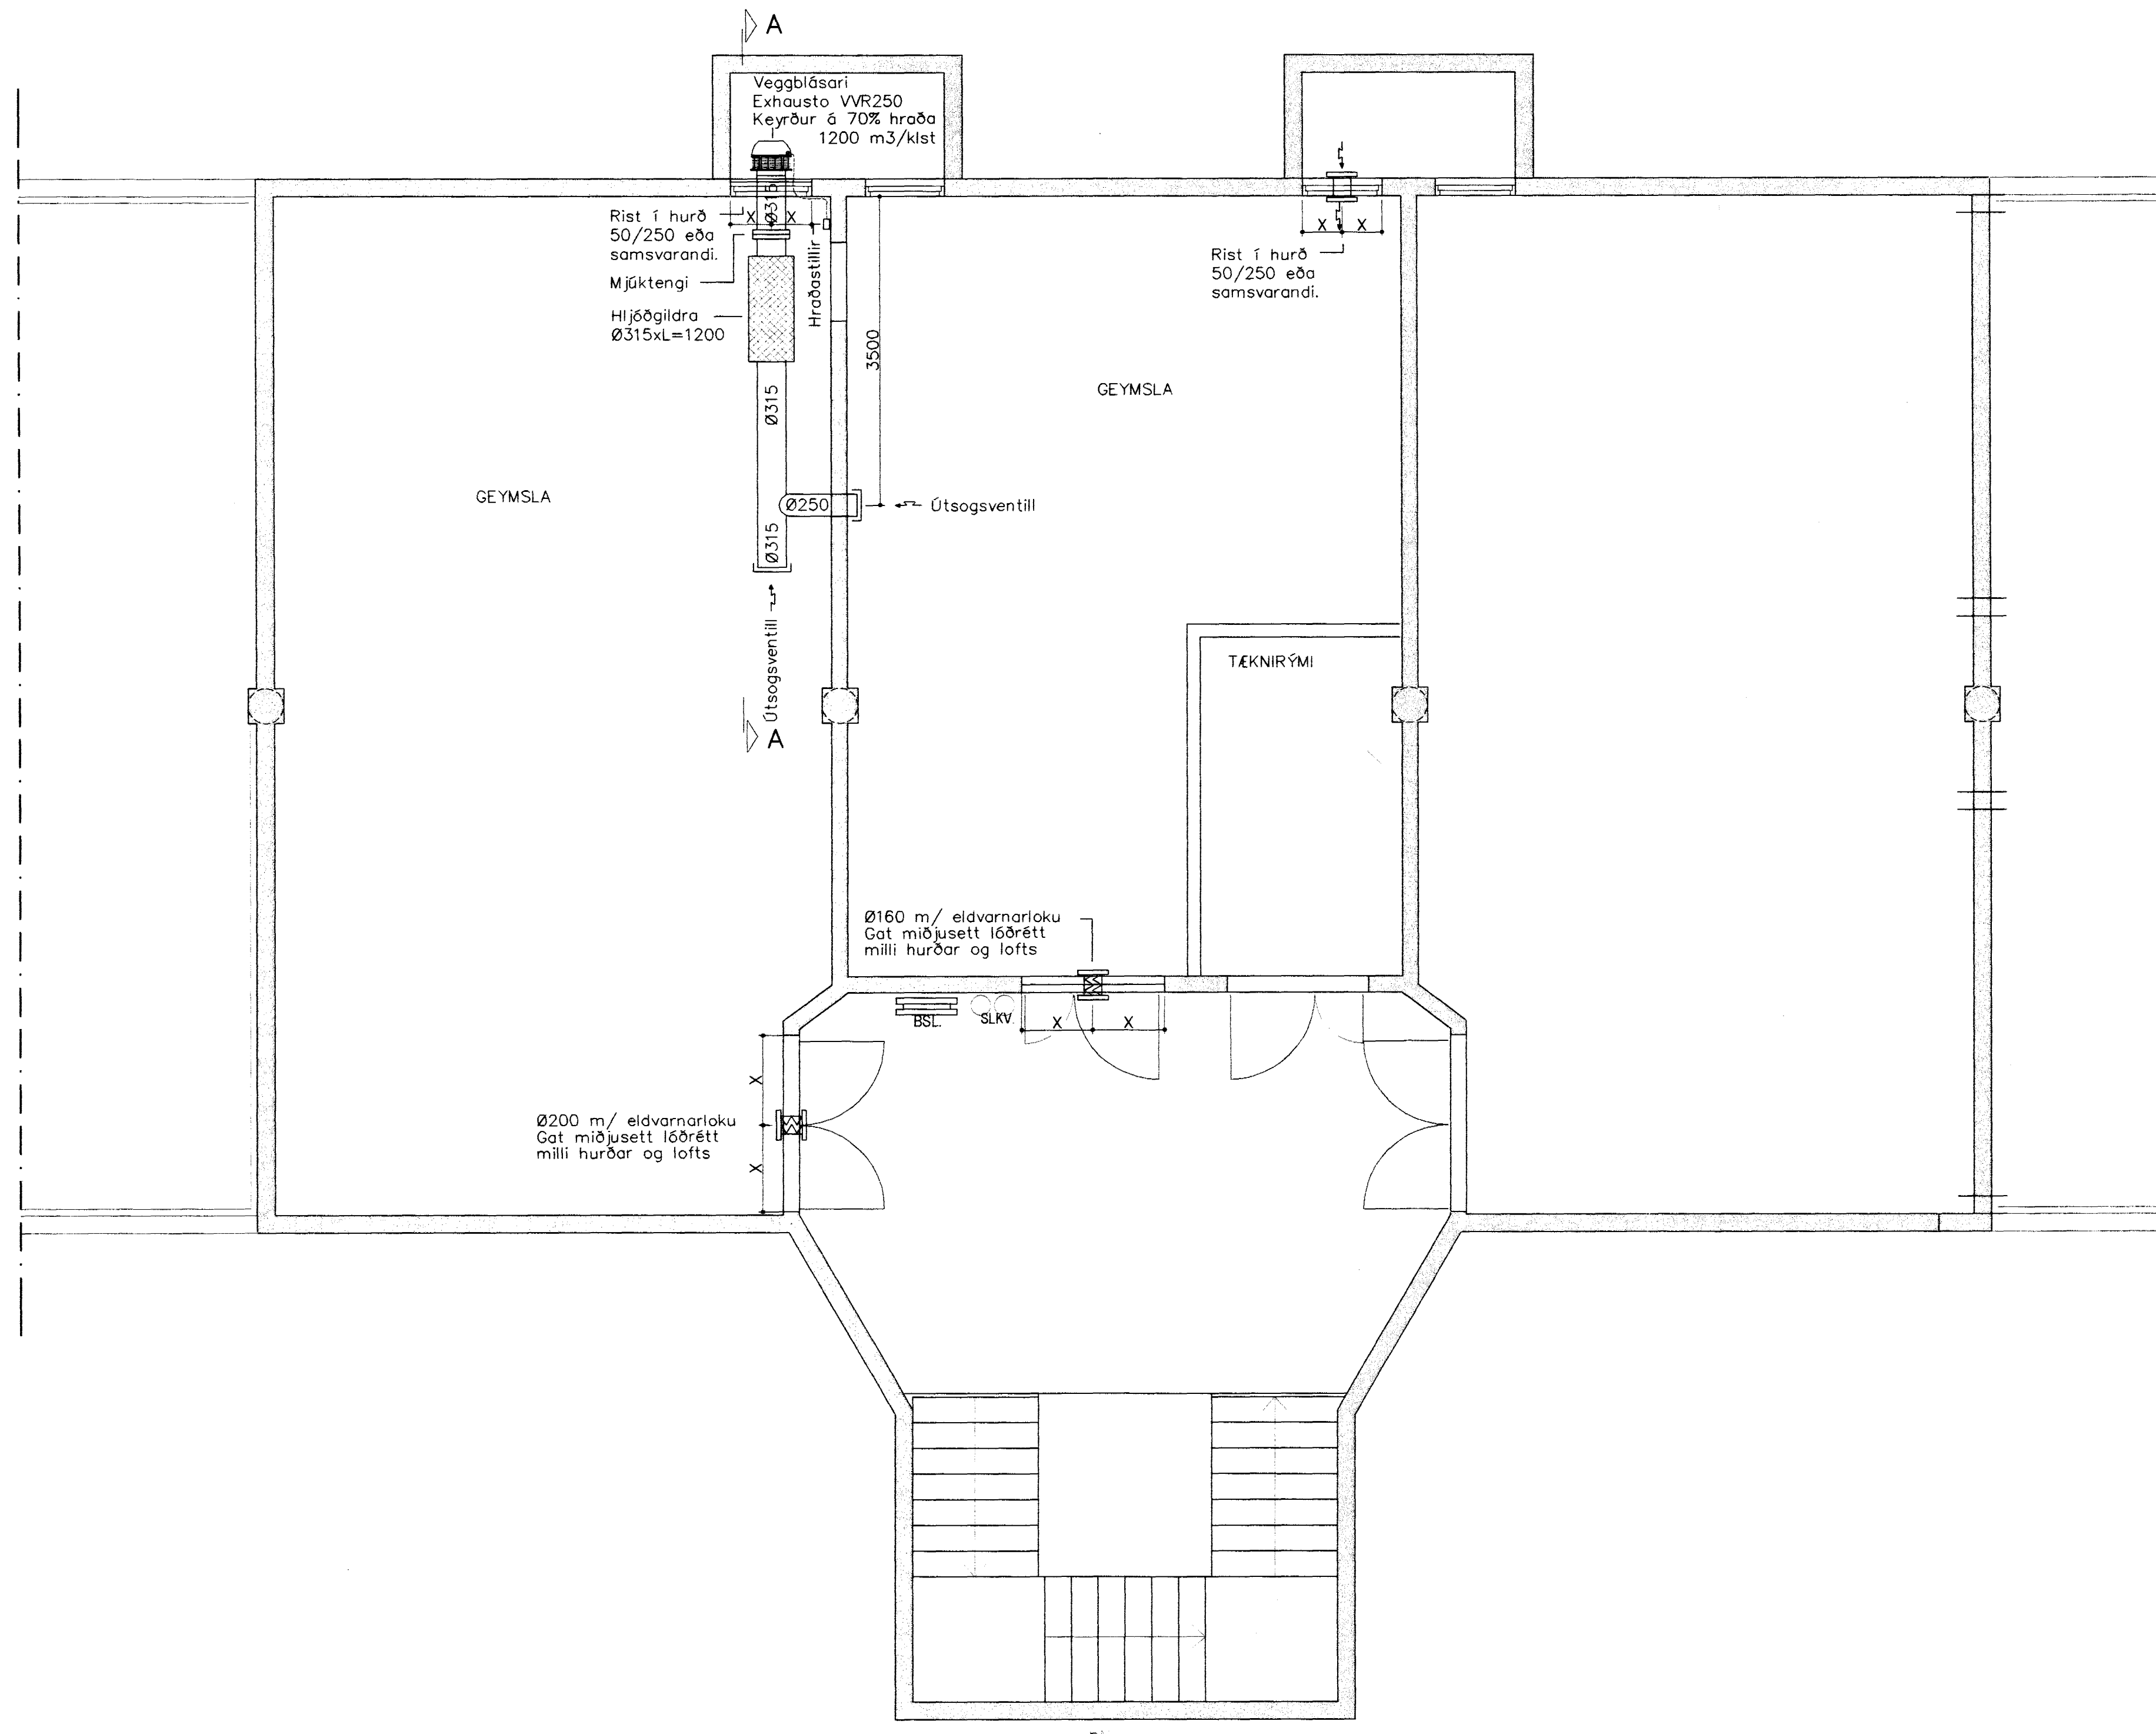


GRUNNMYND KJALLARA 1:50

AFSTÖÐUMYND 1:500

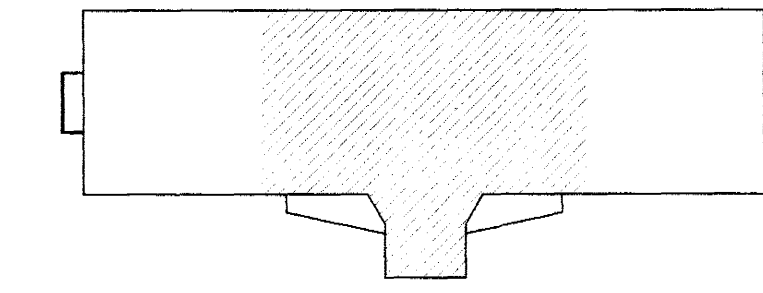

SNEIÐING A-A 1:50

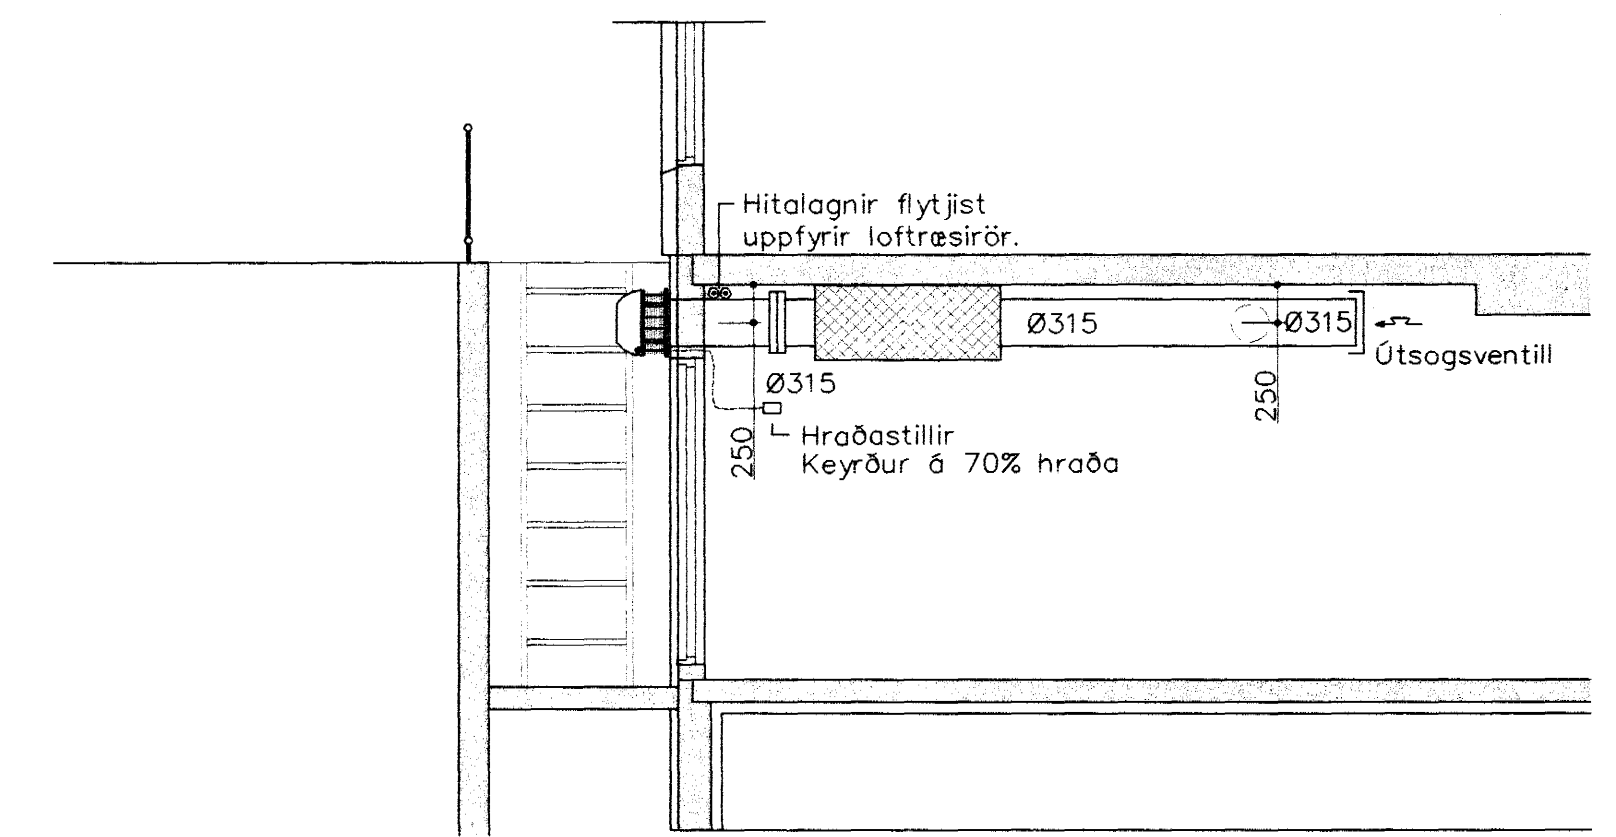

Skýring: Loftstokkar

Loftstokkar skulu vera úr spíró blikkirör. Loftstokkar og frágangur skal uppfylla gildandi bruna og hljóðkröfur. Á stúta komi útsogsventilur.

Byggingafulltrúi Hafnarfjarðar  
Alfreður Þórníksson  
27 MARS 2002

|            |                       |       |   |
|------------|-----------------------|-------|---|
| Breytingar | FLATAHRAUN 3 HAFNARF. |       |   |
| Nr.        | Dags.                 | Nafr. |   |
|            |                       |       | Verkfræðistofa Þráinn & Benedikt<br>Laugavegi 178, 105 Rvk.<br>Sími: 553 1770, 568 7775, Fax: 568-7701<br>Netfang: post@islandia.is |
|            |                       |       | H BS   T BD   S<br>M 1:50<br>Nr. L001   |
|            |                       |       | Dags. Jandar 02<br>080149-3609  |
|            |                       |       | Lofttrésing í kjallara<br>lofttrésilagnir   |

Atf. 25/302  
Sig. b