


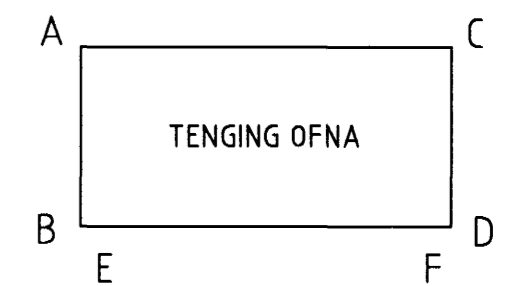


SKÝRINGAR

--- Framrás hitaveitu
 — Bakrás hitaveitu

HB Hitablaeari
 SV Skolvaskur
 HL Handlaug
 EV Eldhúsvaskur
 VS Vatnssalerni



 Samþykkt þann
 09 NOV. 2001
 Byggingafultrúinn í Hafnarfirði
 F.h. Sigurbjartur Halldórsson

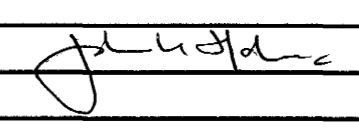 VERKVANGUR EHF VERKFRÆÐISTOFA Jóhann K. Hjálmarsson FTFÍ kt. 220265-4639	Netthyl 2 110 Reykjavík Sími: 575-5800 Fax: 575-5801	
	SÖRLASKEIÐ 19 HAFNARFIRÐI GRUNNMYND HITALAGNA	
	M.kv. 1:50	TEIKN.NR. 05 - 01
	TEIKN. J.K.H.	VERK NR. 1010 DAGS. 17.04.01