


GRUNNMYND 1:50

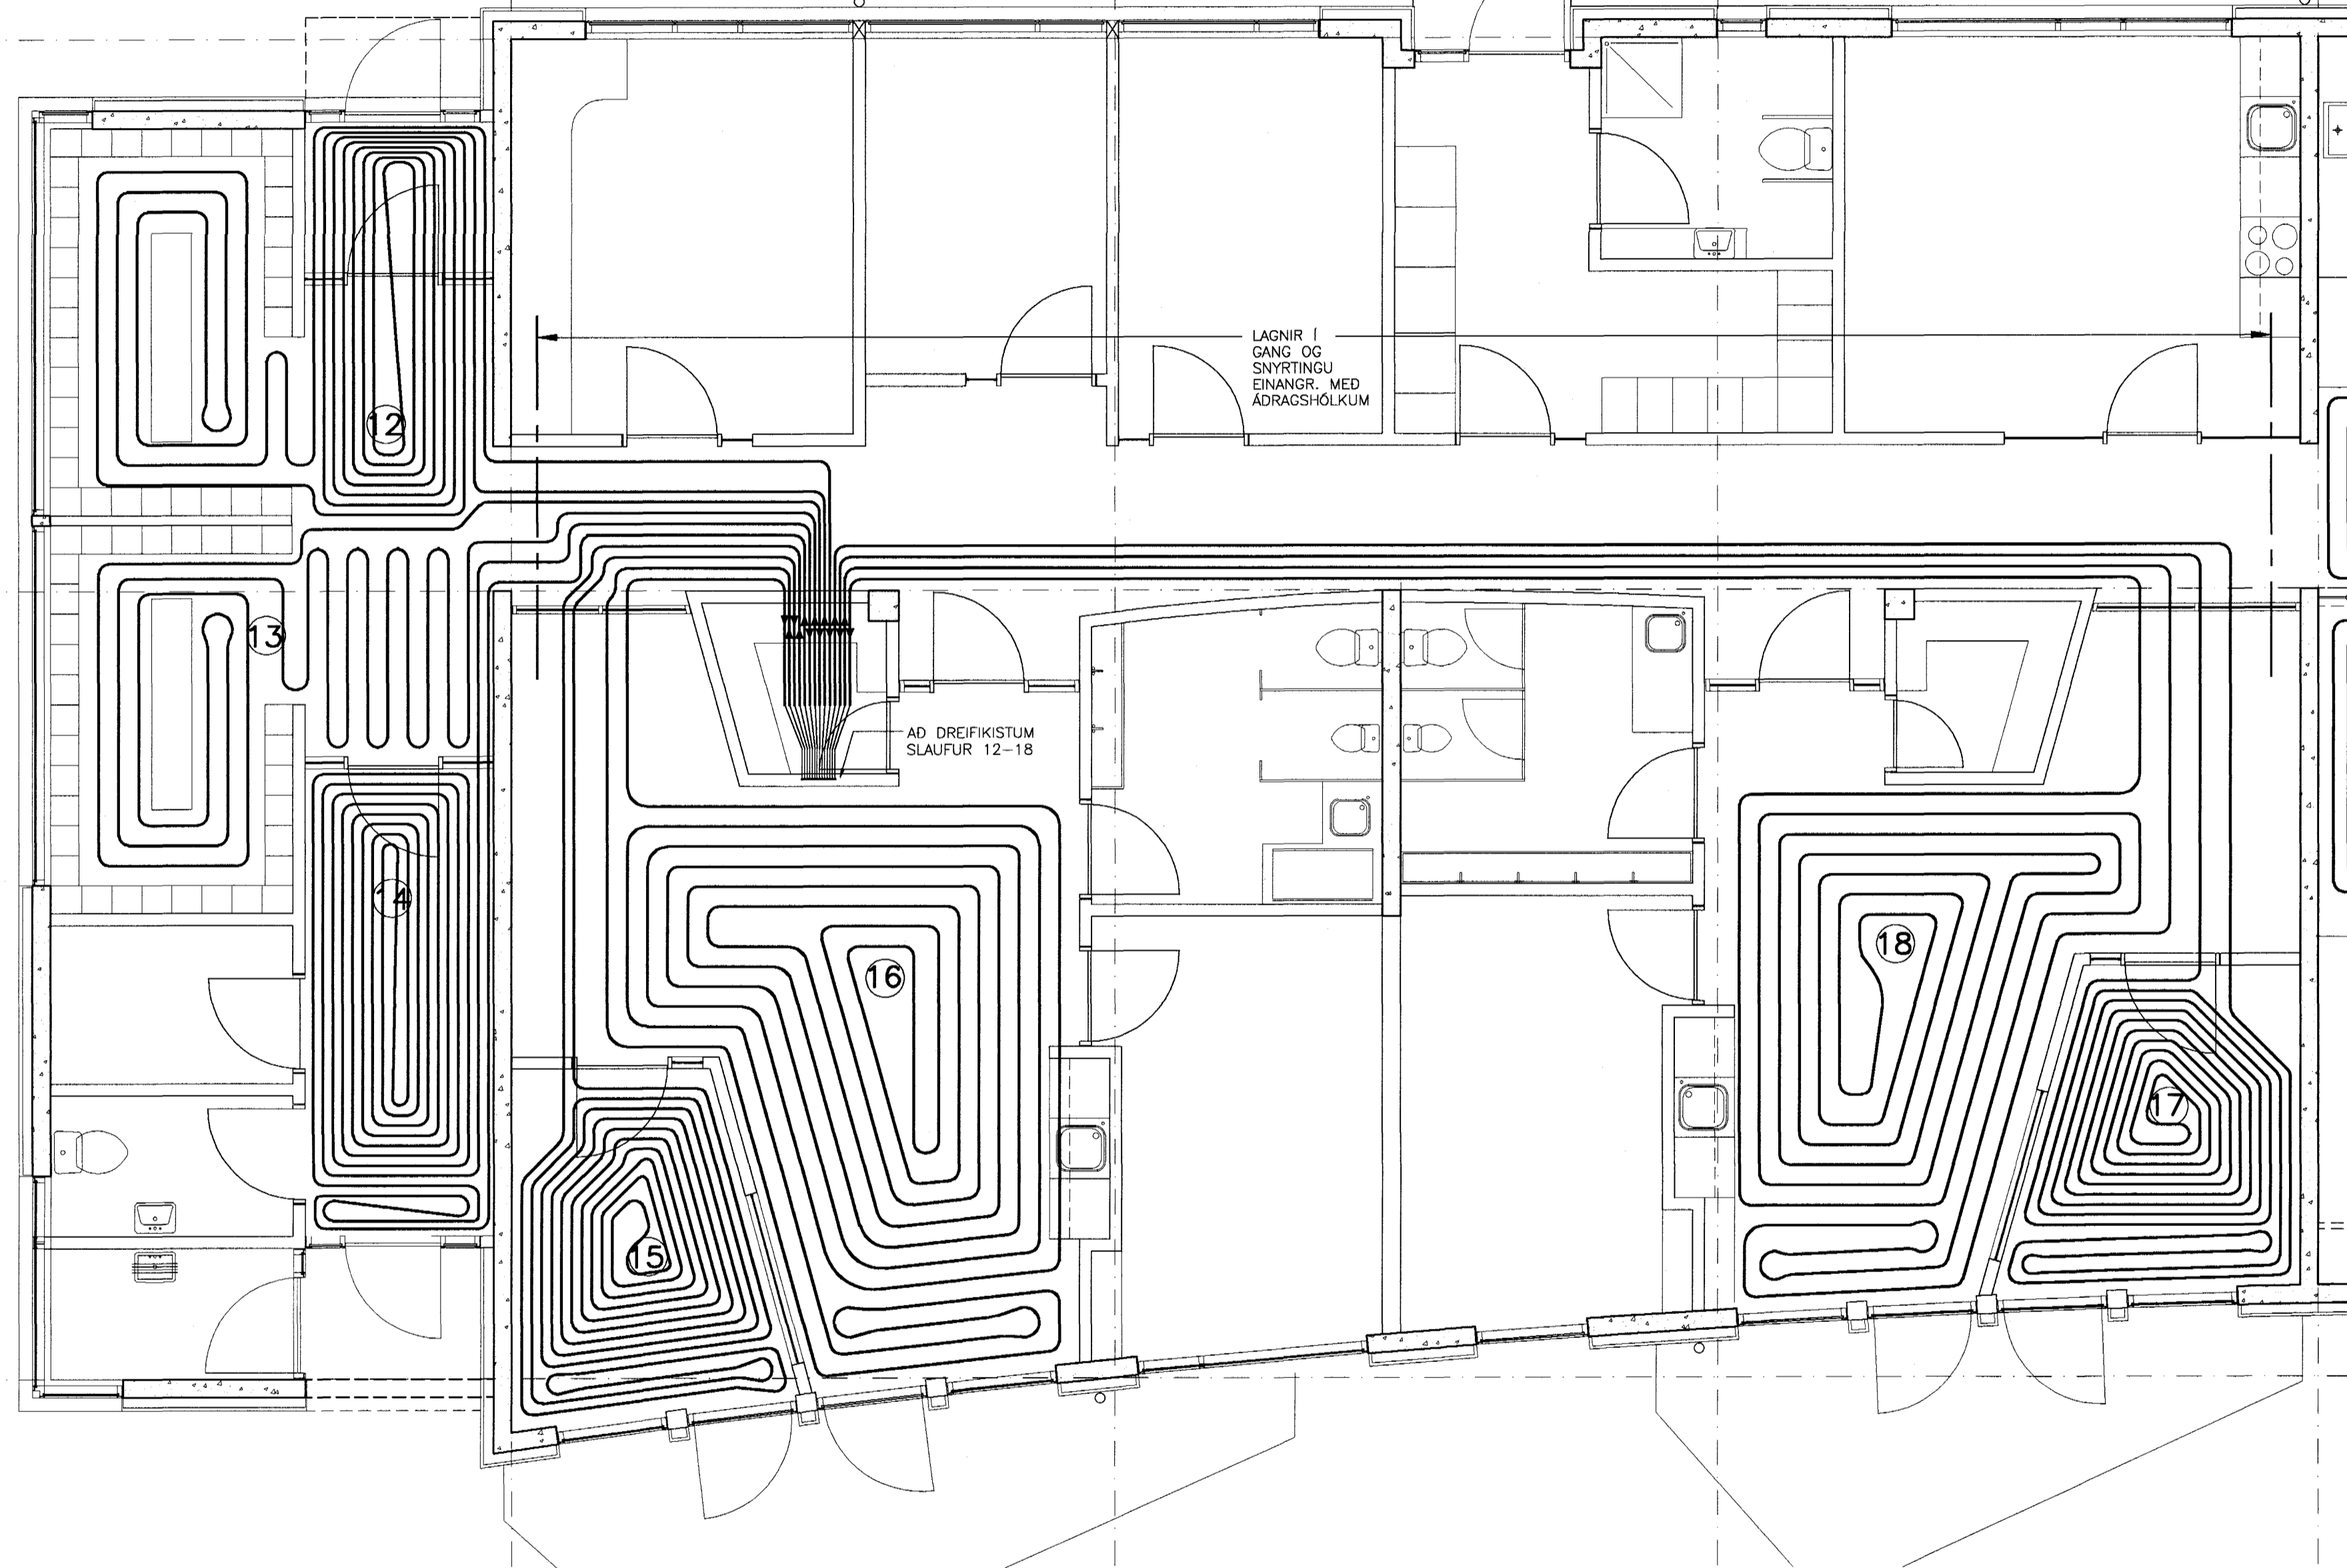

GÓLFHITI


Sloufa Nr.	Nafn á herbergi	Varmatap W	Gólfhlötur m ²	Hitaflötur m ²	Þörf W/m ²	Rörabil mm	Hámarks afl á m ² W/m ²	Lengd sloufu m	Flæði l/sek.	Hámarks gólfhiti °C	Þrýstitalp kPa
	Vindgátt	653	3	2.5	261	100	98			28.8	
12	Fataklefar / Vindgátt	1129	19	14.7	77	100/200	77	97	0.027	27.0	2.6
13	Fataklefar	565	9	7.3	77	200	77	50	0.014	27.0	0.4
14	Gangur	892	9	8.7	102	100	98	91	0.022	28.8	1.5
15	Deild/Leikur minna	740	9	8.0	93	200	98	77	0.018	28.8	1.2
16	Deild/Leikur	1689	31	28.0	60	100	77	103	0.040	27.8	4.8
17	Deild/Leikur minna	745	9	8.0	93	100	98	82	0.018	28.8	1.3
18	Deild/Leikur	1486	27	24.0	62	200	77	107	0.036	27.0	4.3
	Samtals	7899						607	0.174		

TILVÍSANIR:

ALMENNAR SKÝRINGAR . . SJÁ BL. NR. B1-L1-VA-001

Stofnun Ólafsd. 071070-5069 13.11.2011

BR. DAGS. BREYTING REIKN. TEIKN.

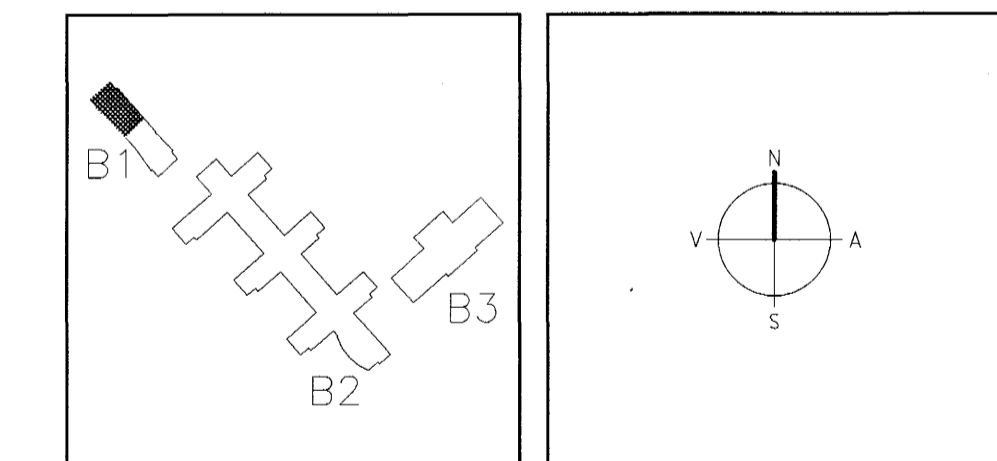

ARKITEKTAR FINNUR BJÖRGVINSSON
BERGSTADASTRÆTI 10, RVK
sími:551-1460, netfang:arkitekti@lahof.is
HILMAR ÞÓR BJÖRNSSON
SIGRÍÐUR ÓLAFSDÓTTIR
Samþykkt þingi

LANDMÖTUN. EINAR E. SÆMUNDSEN
INGIBJÖRG KRISTJÁNSDÓTTIR
MARGRÉT SIGURDARDÓTTIR
Byggingafulltrúinn í Hafnarhöfði
Fh. Sigurbjartur Halldórsson

VSÓ VÍSÓ RÁÐGJÖF
BORGHARTN 20, 105 REYKJAVÍK, SÍM 585-9000, SÍMBREF 585-9010, NETFANG vs@vs.is

TJARNARBRAUT 30
LEIKSKÓLINN HÖRÐUELLIR

GÓLFHITI
GRUNNMYND
HANNAÐ/TEIKN. RÍ/ÁV
ATH. *vea*
SAMÞYKKT *Ólafur Ólafsson*
KT. 27.05.2011

KVARNR. 1:50
VERKNR. 00258
TEIKN. NR. REYKJAVÍK 07.11.2011
B1-L4-VG1-001