
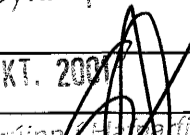
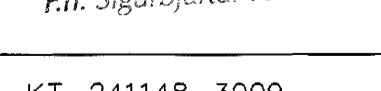


GRUNNMYND 1:50

OFN NR.	STAÐUR Spécís 13	HITABÖRF KCAL/H	MESTA LENGD	MESTA HÆÐ	TENING
101	bíla	3.000	2450	700	
102	ceymisla	760	8200	700	
103	þvottur	750	1000	700	
104	vs	600	600	600	
105	ond	1.000	1000	600	
106	herb	1.000	1150	600	
107	herb	1.000	1400	600	
108	herb	600	600	600	
109	herb	600	600	600	
110	herb	1.200	1000	600	
111	stofa	1.050	800	400	
112	stofa	1.050	800	400	
113	stofa	1.890	1500	400	
114	stofa	1.890	1500	400	
115	borst	925	700	400	
116	eld	1.200	1500	600	
117	paan		handklæðisla		

Br.	Dags.	Eðli breytinga	Sign
SPÓAÁS 13 HAFNARFIRÐI Vatns og hitalagnir Grunnmynd MKV 1:50 1:500  Samþykkt þann 19 OKT. 2001 DAGS. júlí 2001  VERK NR. 2023  Byggingafræðingur TEIKN. NR. 2-02  F.h. Sigurbjörtur			
HANNAD SIG. ÞORLEIFSS. KT. 241148-3009			
TEIKNAD G.H.			
FIRMANND			
TÆKNIPJÓNUSTA SIGURDAR ÞORLEIFSSONAR ehf STRANDGÖTU 11 220 HAFNARFIRÐI Sími 555-4255 FAX 565-2875 E-mail taeknihjonusta@islandia.is kt: 440693-2539			

Handwritten signature