



D.5

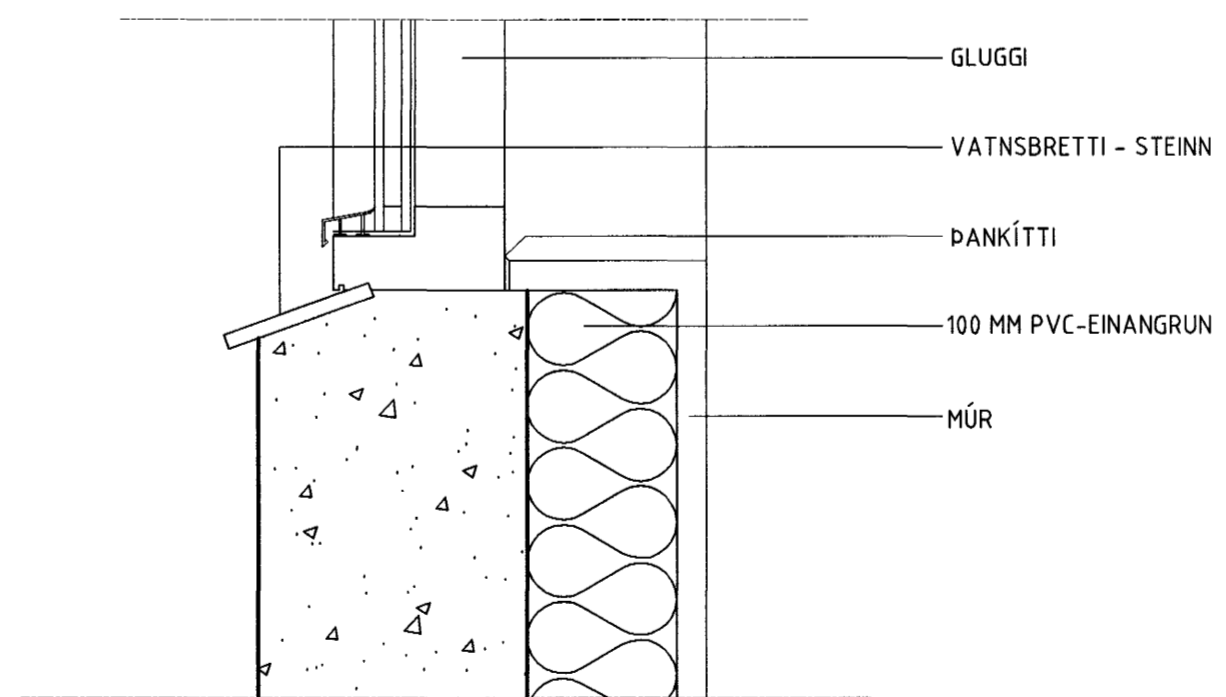

D.4

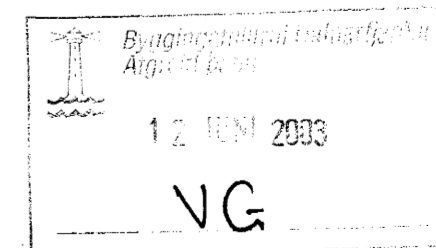

ATHUGASEMDIR	
ÖLL MÁL ERU Í MM	
BREYTINGAR	Dags.
TEIKNIHOF EHF. Suðurlandsbraut 30, 108 Reykjavík Símar 587 0317 / 899 2117 Netf. hof@mmedia.is Loftur Þorsteinsson byggingarfr. K.t. 170754 - 4099	
BLÓMVELLIR 9 EINBÝLISHÚS	
DEILITEIKNINGAR	
VERK NR. 301	BLAD 3.02
DAGS. 10.04.2003	TEKN. L. P.
M.K.V. 1:5	

Argar Pálsson