
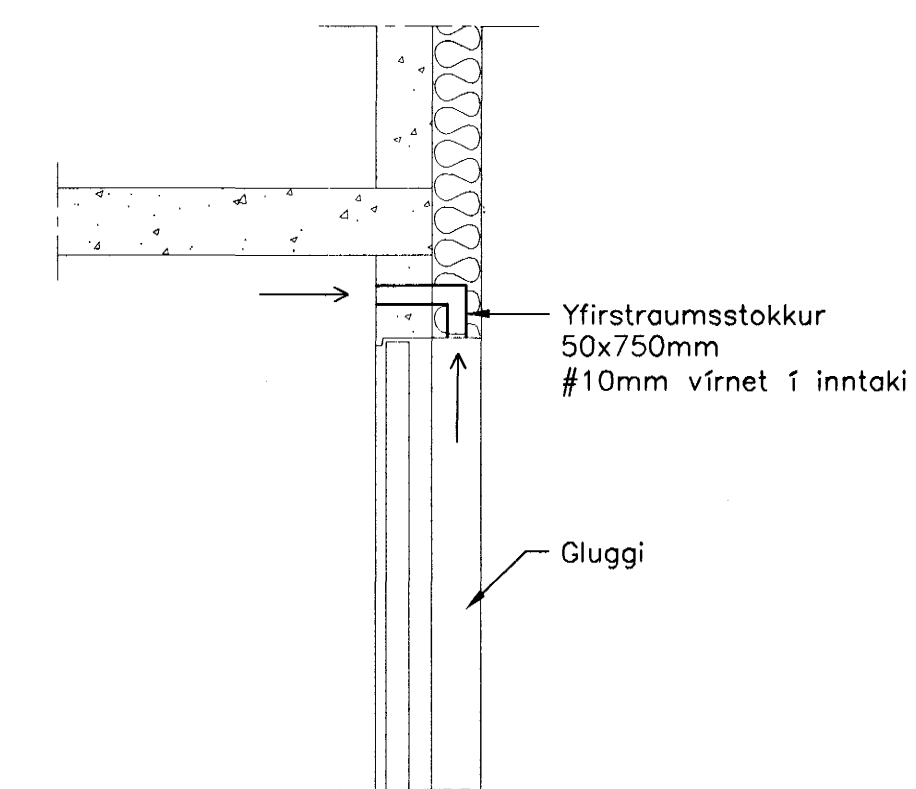


A SNID
0601 1:50

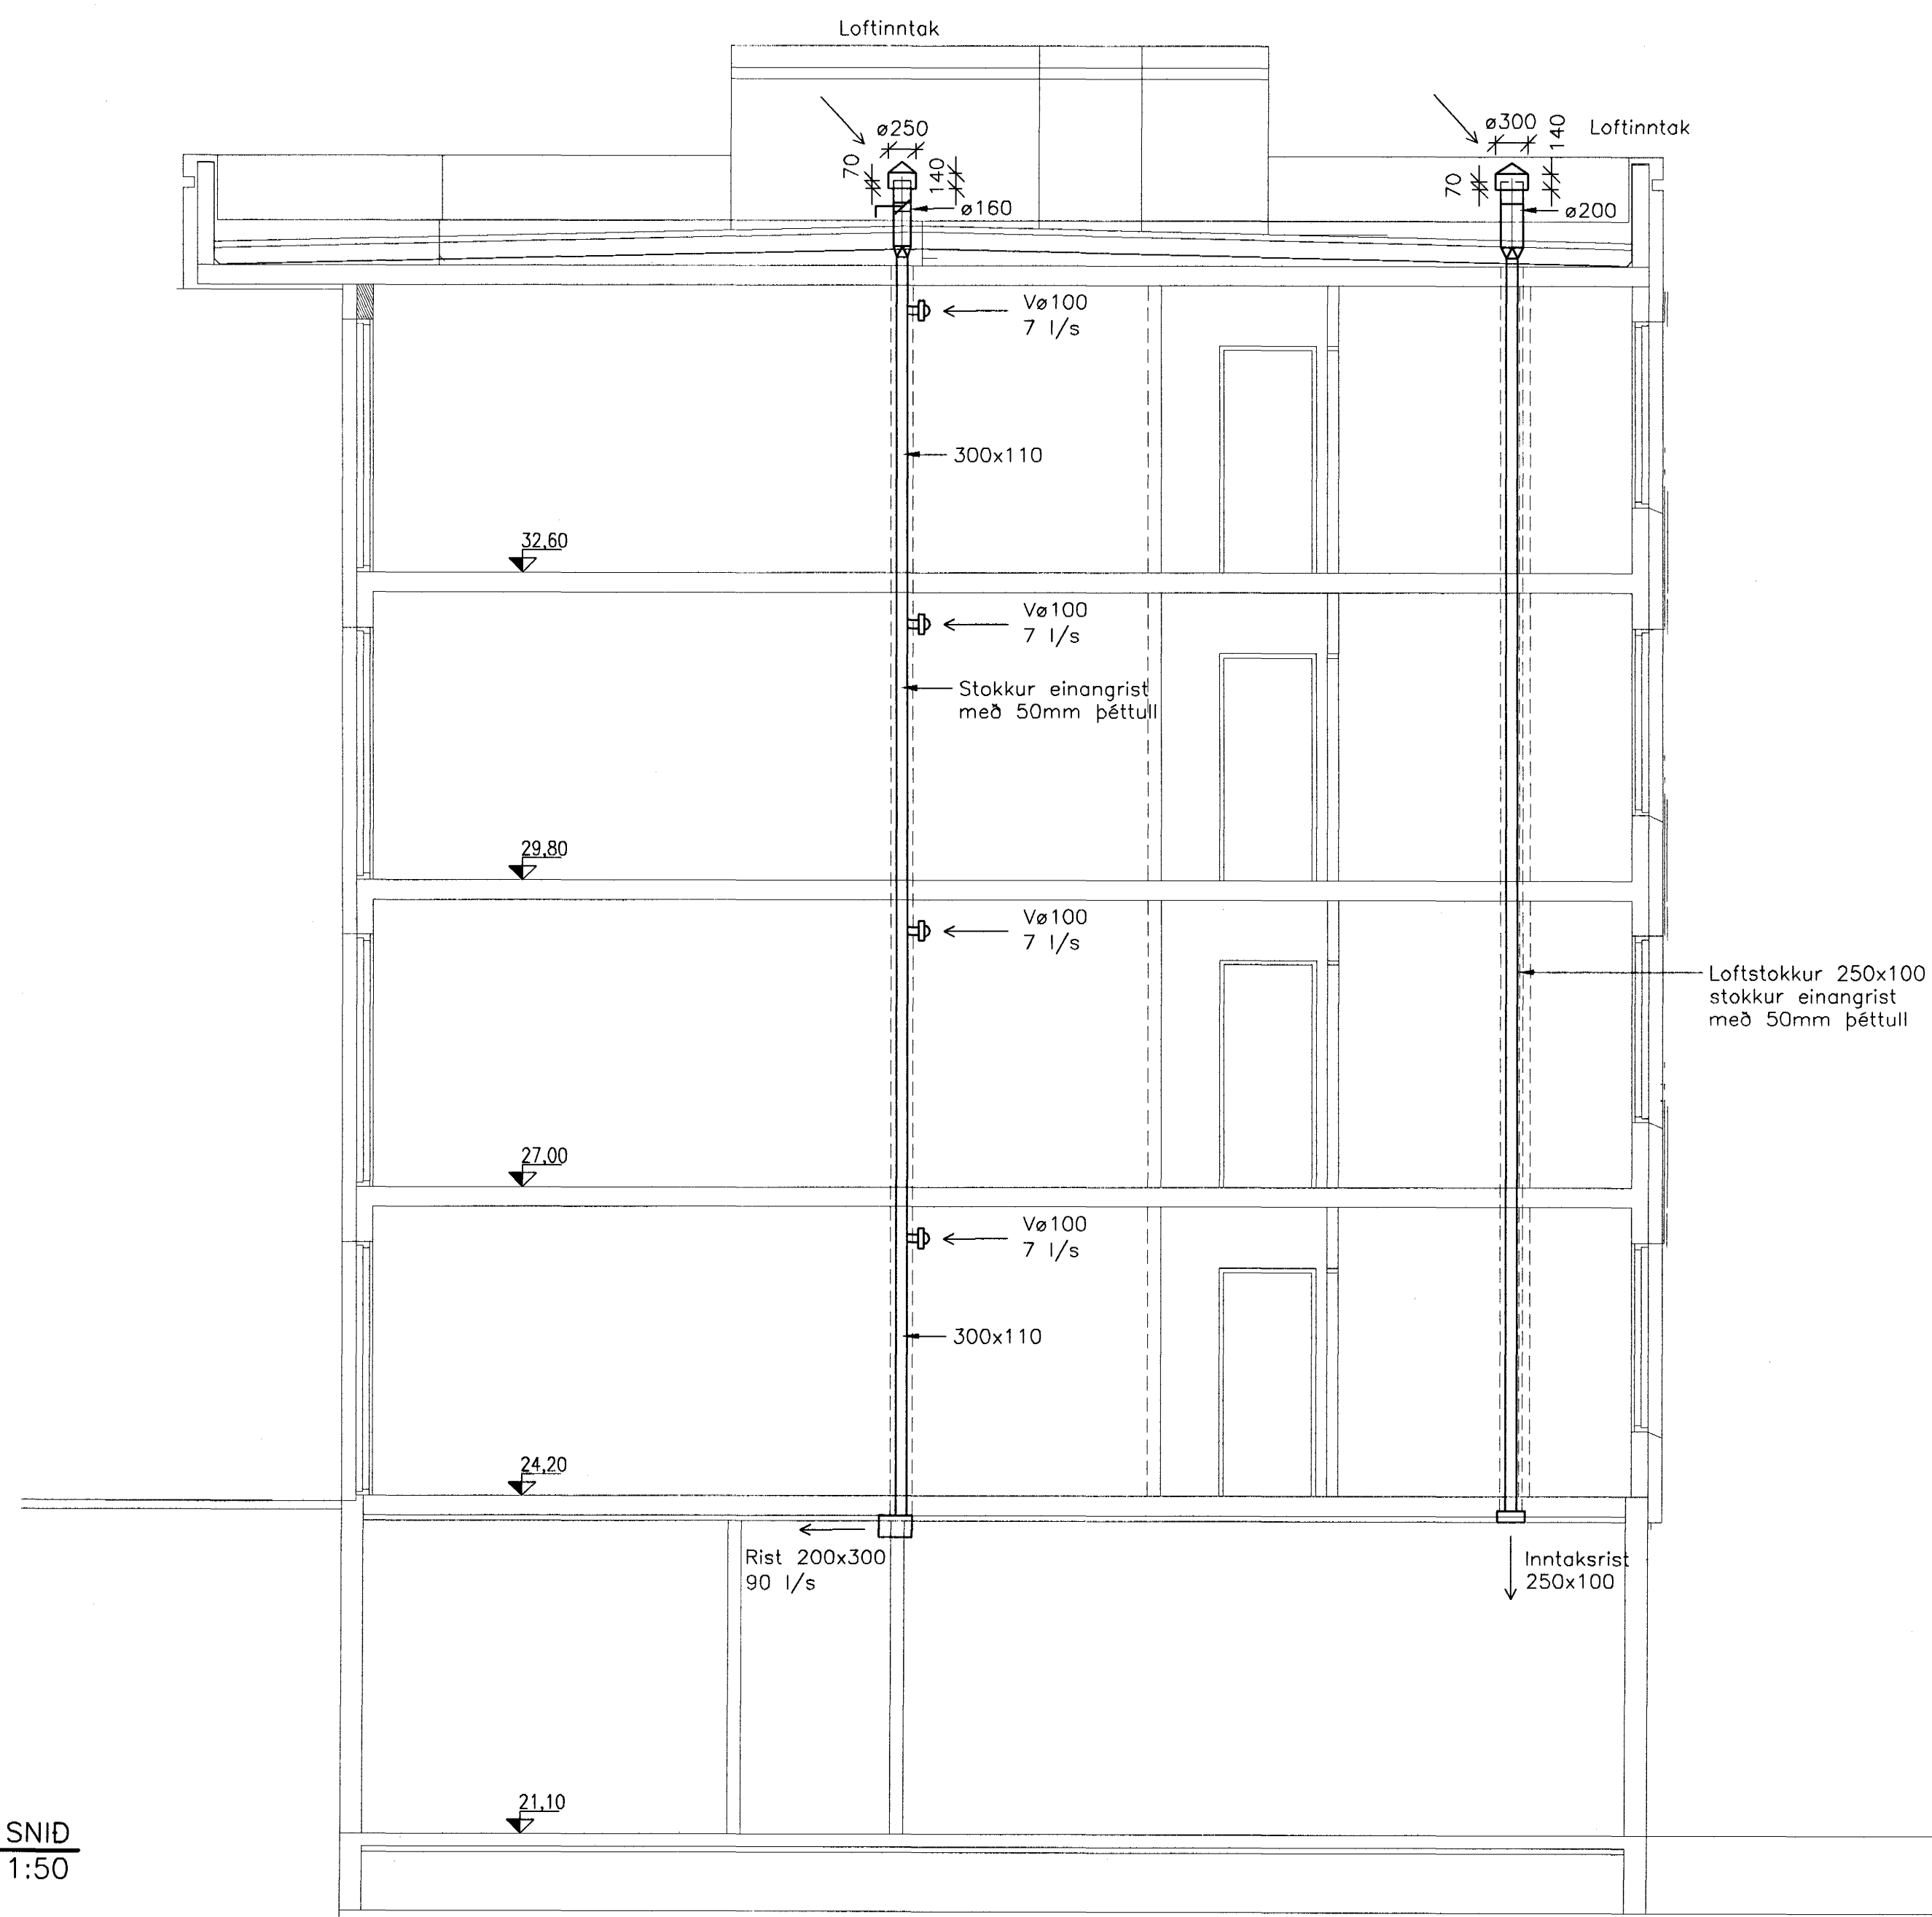

Deili fyrir yfirstraumsstokka
1:20


D SNID
1301 1:50

Áritun samræmingarhönnuðar:

ÓTGÁFA DAGSETNING TEIKNAD YFIRFARID SAMÞYKKT

EDUJ BREYTINGAR

LYKILMYND:

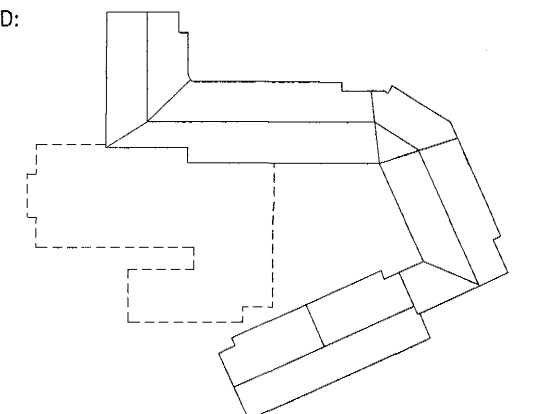

HANNAÐ: GG DAGS.: 06.05.'03

TEIKNAD: SI KVARDI: 1:50

YFIRF.: VERK NR.: 5220

SKRÁ: L-70-01 TEIKN.NR.: L-70-01

SAMP.: 210259-2529

FRUMSTÆRD BLADS A1 - BLADSTÆRD A3, MINNKUN 1:2

BURKNAVELLIR 17, HAFNARFIRDI

Loftresikerfi
Bílakjallari og 1. hæð 03 JUNÍ 2003
Snið

FJARHITUN HF
VERKFRÆÐISTOFA

BORGARTÚNI 17 - 105 REYKJAVÍK NETFANG: fjarhitun@fjarhitun.is
SÍMI 562 8955 - FAX 562 8950 VEFSIDA: www.fjarhitun.is
KENNITALA: 700186-1649

Handwritten signature