

Grunnmynd efri hæð

OFNASKRÁ $\Delta t = 40^\circ\text{C}$


| OFN NR. | AFL W | Staður | HÉI mm | LENGD mm | Gerð | Íttæstfrádráttar Fræðemál |
|---------|-------|---------------|--------|----------|---------|---------------------------|
| 1 | 1230 | Herbergi | 600 | 1200 | Panel | |
| 2 | 603 | Bað | 600 | 500 | Panel | |
| 3 | 810 | Forstofa | 600 | 800 | Panel | |
| 4 | 858 | Anddyri | 600 | 700 | Panel | |
| 5 | 1015 | Geymsla | 600 | 1000 | Panel | |
| 6 | 1276 | Sjónv./Stofa | 600 | 1200 | Panel | |
| 7 | 2688 | Borðst./Eldh. | 600 | 1800 | Panel | |
| 10 | 2688 | Stig. | 600 | 2200 | Panel | |
| 11 | 447 | Soleri | 600 | 400 | Panel | |
| 12 | 255 | Þvottur | 600 | 400 | Panel | |
| 13 | 777 | Anddyri | 600 | 600 | Panel | |
| 14 | 1102 | Herbergi | 600 | 1200 | Panel | |
| 15 | 1183 | Herbergi | 600 | 1200 | Panel | |
| 16 | 1317 | Bað | 1000 | 210 | Rundtal | |
| 17 | 1334 | Herbergi | 600 | 1400 | Panel | |
| 18 | 435 | Föt | 500 | 500 | Panel | |
| 19 | 1402 | Stofa | 500 | 1000 | Panel | |
| 19 | 1402 | Stofa | 500 | 1000 | Panel | |
| 19 | 1402 | Stofa | 500 | 1000 | Panel | |
| 20 | 1402 | Sjónv./Hol | 600 | 1800 | Panel | |
| 21 | 1402 | Eldhúsi | 600 | 1800 | Panel | |

Neðri hæð

Efri hæð

Samtals: 26.650 W

Áður en afnáðning er staðfest skal yfirfara afnáðstærðir á byggingarstæði.

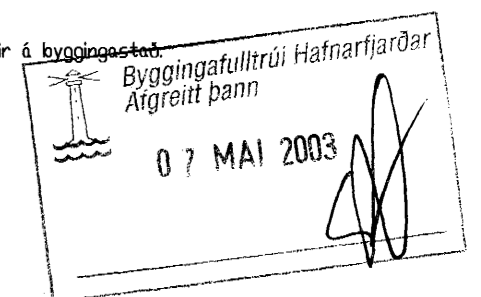

| Breytingar | | Erluás 54 Hafnarf. | |
|------------|-------|--------------------|--|
| Nr. | Dags. | Nafn | |
| | | | Tækniþjónusta Ragnars G Gunnarssonar ehf. Smiðjuvegi 11 s: 544 5350 fax: 544 5351 ragnargg@simnet.is |
| | | | Mkv. 1:50 |
| | | | Nr. 12 |
| | | | Dags. 2.5.2003 |
| | | | kt.:110947-2839 |

Ragnars Gunnarsson