
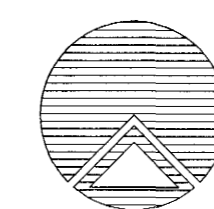


Ofnaskrá

nr.	hitapörf w	mesta h.	mesta l.	valin ofngerð
101	950	600	1500	
102	700	600	600	
103	1400	600	2000	
104	250	600	800	
105	1200	400	1500	
106	1200	400	1500	
107	1200	400	2300	
108	1200	400	2300	
109	850	600	1500	
110	700	600	600	
111	1400	600	2000	
112	200	600	800	
113	1600	400	1500	
114	1200	400	2300	
115	1200	400	2300	
116	850	600	1500	
117	700	600	600	
118	1750	600	2000	
119	200	600	800	
120	1600	400	1500	
121	1450	400	2300	
122	1450	400	2300	

ATH. mál uppí glugga skulu mæld á staðnum og borin saman við hæðir á ofnum í ofnaskrá

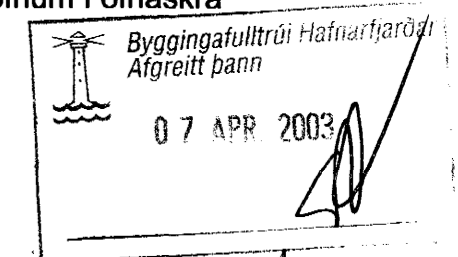

Teiknistofan Röðull

Knarrarvogi 4 Reykjavík
S: 5683577 Fax 5683522

Verkeið: Svöluás 19-23 Hafnarfirði

Verkhúll: Grunnmynd lagna

Helgi Gunnarsson kt. 050350-4879 h.s. 5544708 gsm 6921020 nmt. 8533489
Jón Rafns Antonsson kt. 240347-2539 h.s. 5670775 gsm. 8928377 nmt. 8528377

Mkv. 1:50 Hannað: hg
Daga: feb 2003 Teiknað: hg

Breytt: Yfirfarið: hg

Breytt: Fjöldi blaða 7

Breytt: Blað nr. 3.01

Handwritten signature