



GRUNNMYND eðrihæðar 1:50

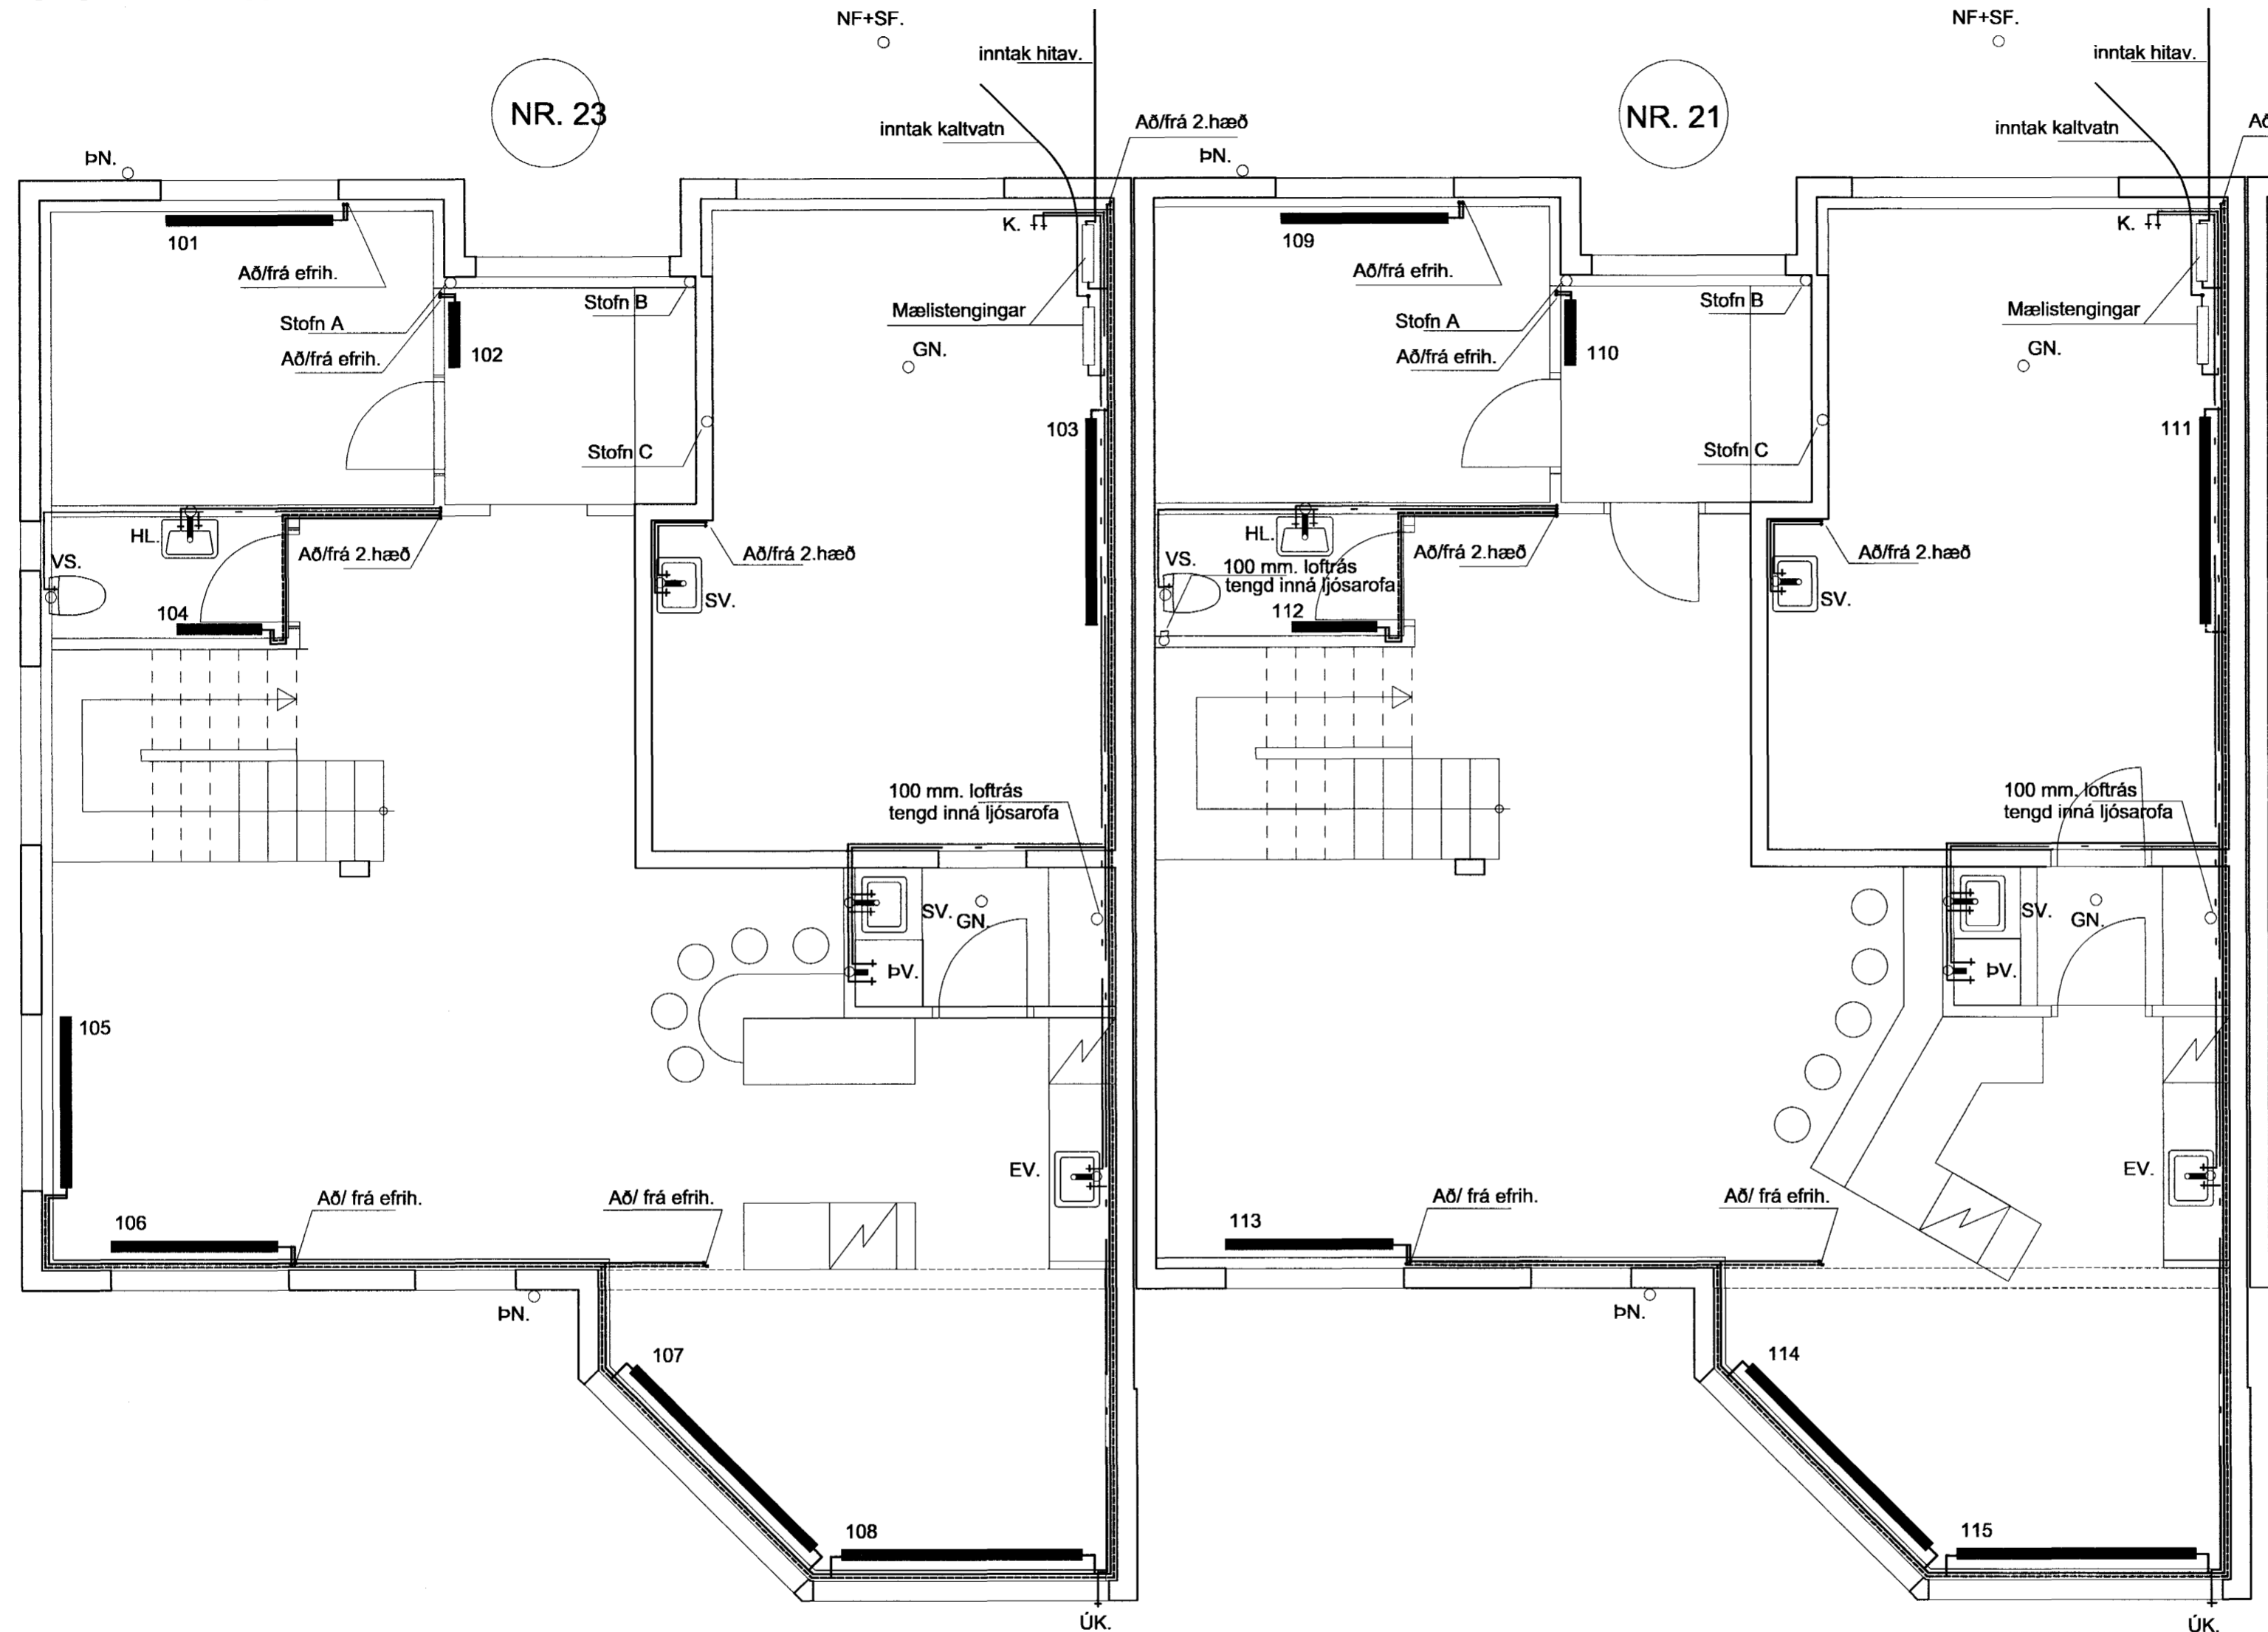

nr.	hitapörf w	mesta h.	mesta l.	valin ofngero
201	1500	600	1500	
202	800	600	900	
203	1300	600	1500	
204	1200	600	1500	
205	1200	600	1500	
206	750	600	1500	
207	750	600	1500	
208	1300	600	1500	
209	800	600	900	
210	1300	600	1500	
211	1200	600	1500	
212	1200	600	1400	
213	1200	600	1500	
214	1300	600	1500	
215	800	600	900	
216	1600	600	1500	
217	1200	600	1500	
218	1200	600	1400	
219	1400	600	1500	

ATH. mál uppí glugga skulu mæld á staðnum og borin saman við hæðir á ofnum í ofnaskrá

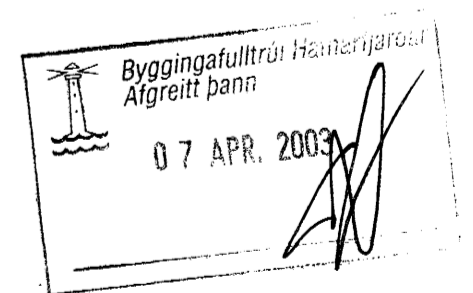

**Teiknistofan Röðull** Knarrarvogi 4 Reykjavík S: 5683577 Fax 5683522

Verkhætt: Svöluás 19-23 Hafnarfjörð  
 Verkhliut: Grunnmynd lagna

Mkv. 1:50  
 Dags: feb. 2003  
 Breytt: Yfirfarid. hg  
 Breytt: Fjöldi blaða 7  
 Breytt: Blað nr. 3.02

Helgi Gunnarsson kt. 050350-4879 h.s. 5544708 gsm 6921020 nmt. 8533489  
 Jón Rafns Antonsson kt. 240347-2539 h.s. 5670775 gsm. 8928377 nmt. 8528377