


BITI B-1 1:20

Altar gjarðir eru ka 10 c/c ábr tællningar

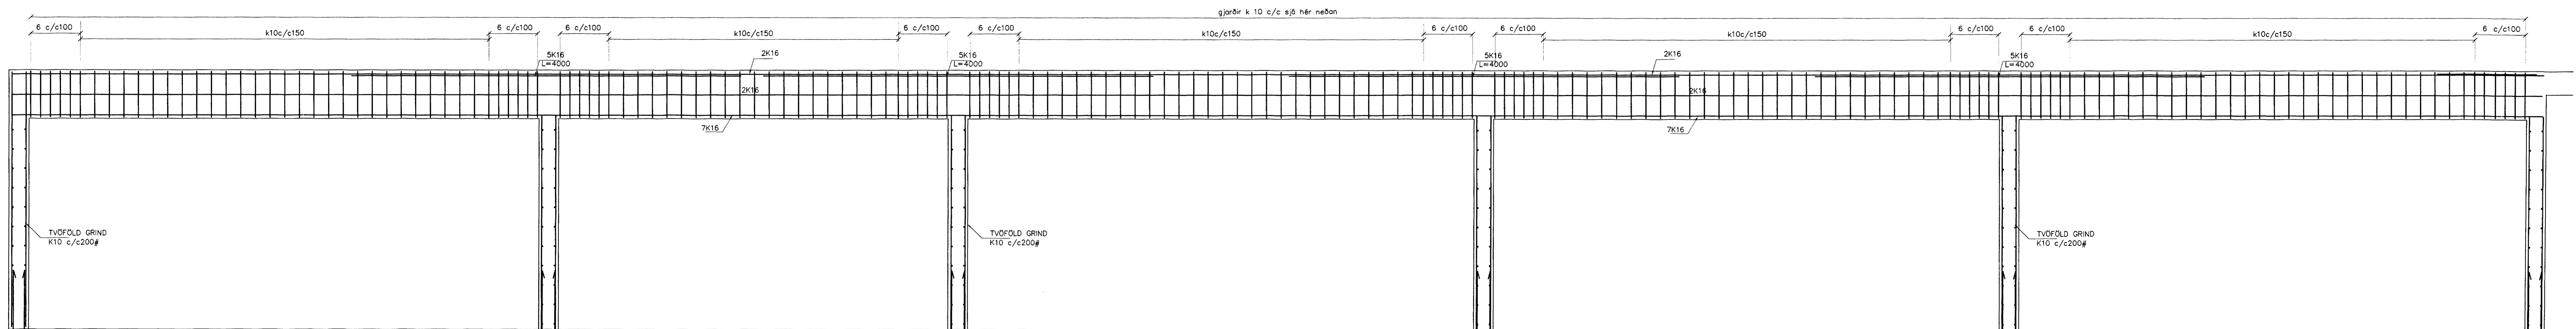

BITI B-2 1:20

16 MAI 2003

| | | | |
|---|-----------|--|------|
| Br. | Dags. | Eðli breytinga | Sign |
| BURKNAVELLIR 1 | | | |
| HAFNARFIRÐI | | | |
| ÁSYNDIR BITA Í BILGEYMSLU | | | |
| MKV. | 1:20 | Byggingafræðingur / Húsnáðar ábyrgð | |
| DAGS. | DES. 2002 | 06 MAI 2003 | |
| VERK NR. | 2217 | | |
| TEIKN. NR. | 1-06 | | |
| HANNAD, SIG. ÞORLEIFSS. KT. 241148-3009 | | | |
| TEIKNAD G.H. | | | |
| YFIRFARID | | | |
| TEKNIÞJÓNUSTA SIGURDAR ÞORLEIFSSONAR ehf. STRANDGÖTU 11 220 HAFNARFIRÐI Sími 555-4255 FAX 555-2875 E-mail teknithjonusta@islandia.is Nr. 445993-2939 | | | |