



LJÓSA- OG LOFTAPLAN	
○	Loftunartúða
○	Loftunarrör fyrir skápa
○	Loftunartúða 125-160 mm
○	L2/L3/L8/L9/L17/L20 - Fagerhútt innfellður flúrlampi
	L12 - Astra innfellður flúrlampi
	L14/L16 - Astra innfellður flúrlampi
	L11/ L13 - Astra innfellður flúrlampi
	L15 - innfellður T5 flúrlampi
□	L5 - Zumtobel innfellður halogenlampi
	L6 - Fagerhútt innfellður flúrlampi
*ATH! sjá nánari lýsingu loftresti- og rafmagnshönnuða	
	Niðurtekin gíslöft
	Kerfislöft 600 x 600 mm
	Niðurtekin ópanelöft

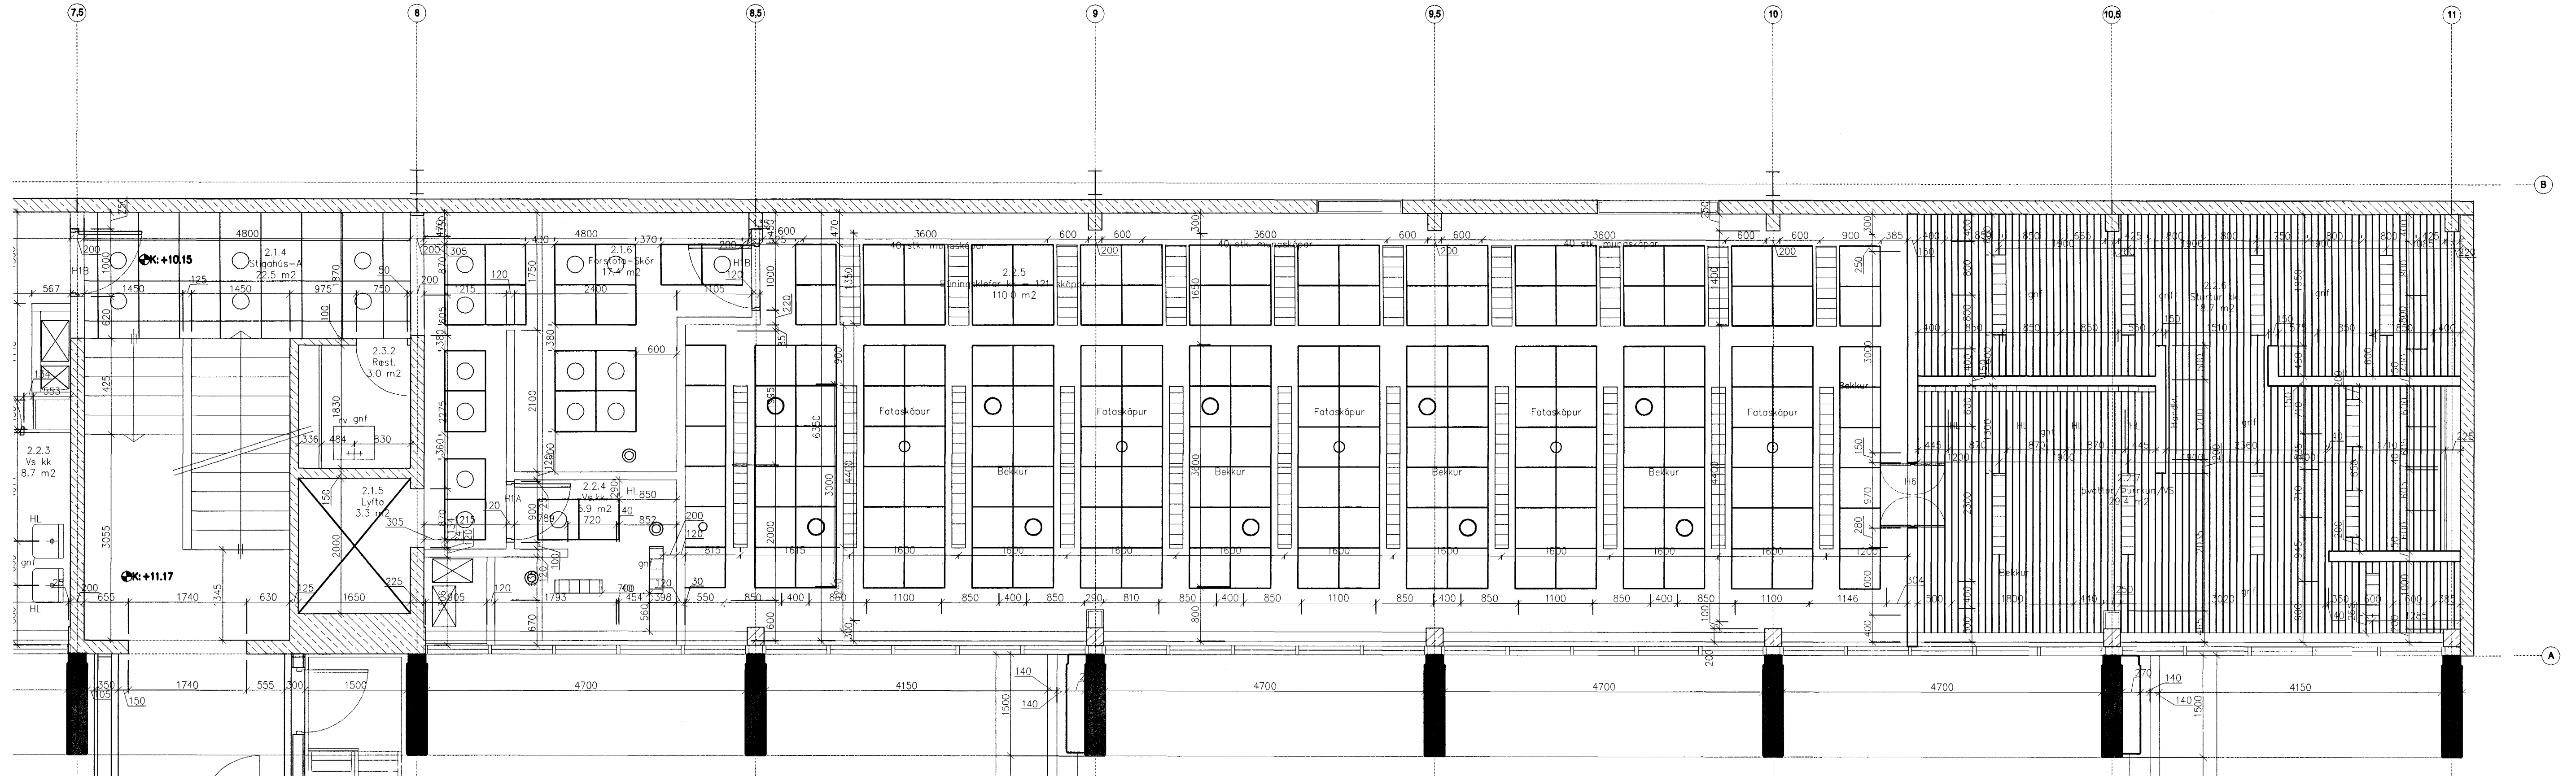

(45)3.01 Loftaplan 2h - Starfsmannadéla

ÖLL MÁL OG AÐSTÆÐUR SKOÐAST A STAÐNUM FYRR SMÍÐ.  
Ei ósamræmi er á milli málsetninga á teikningum og raunsteimur á verkstöð skal það stómsmeiða standa.

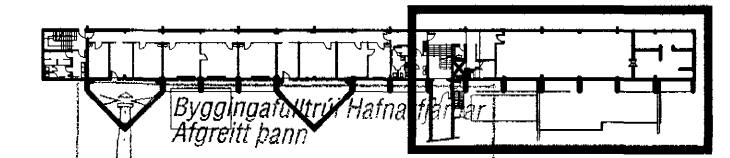

Skýringar:  
Explanations:

**ARK ÍS ehf**  
arkitektar ræðgjafar

Aðalsteinn Snorrason arkitekt faf 1611617-4269  
Egill Guðmundsson 270152-6869  
Gísli Gíslason 160657-4809  
klapparstíg 16 101 Reykjavík  
sími 511 2060  
fax 511 2066  
netfang arki@ark.is

Breyt. Rev.	Dags. Date	Samþ. Approved	Nösk. heint Released

Tilvit. teikningar nr. ISAL Ref. drawing no. of ISAL

Samsetn. teikningar nr. ISAL Assembly drawing no. of ISAL

This drawing is the property of the ICELANDIC ALUMINIUM CO. LTD. and handed out for personal use only. It may neither be copied nor made available to others without the permission of the ICELANDIC ALUMINIUM CO. LTD. The receiver is liable for any misuse.

Fjöldi stykja / Number of pieces	Stærð / Size	Material	Nettó / Net weight (kg)	Alhúsgæmdir / Remarks
22	AS	AS	3.67	1: 50

Steypuskáli VG  
ANNEX Mhl.10 styrkingar / stækun  
Loftaplan 2h - starfsmannadéla

ARKÍS ehf (45)3.01

ALCAN PRIMARY METAL GROUP  
ISAL Alcan Iceland Ltd

IS-222 Hattarfordur

166617