



(79)4.10. Búningaklefi (partur), breytisæði og myndir - 2A. Snæðing AA

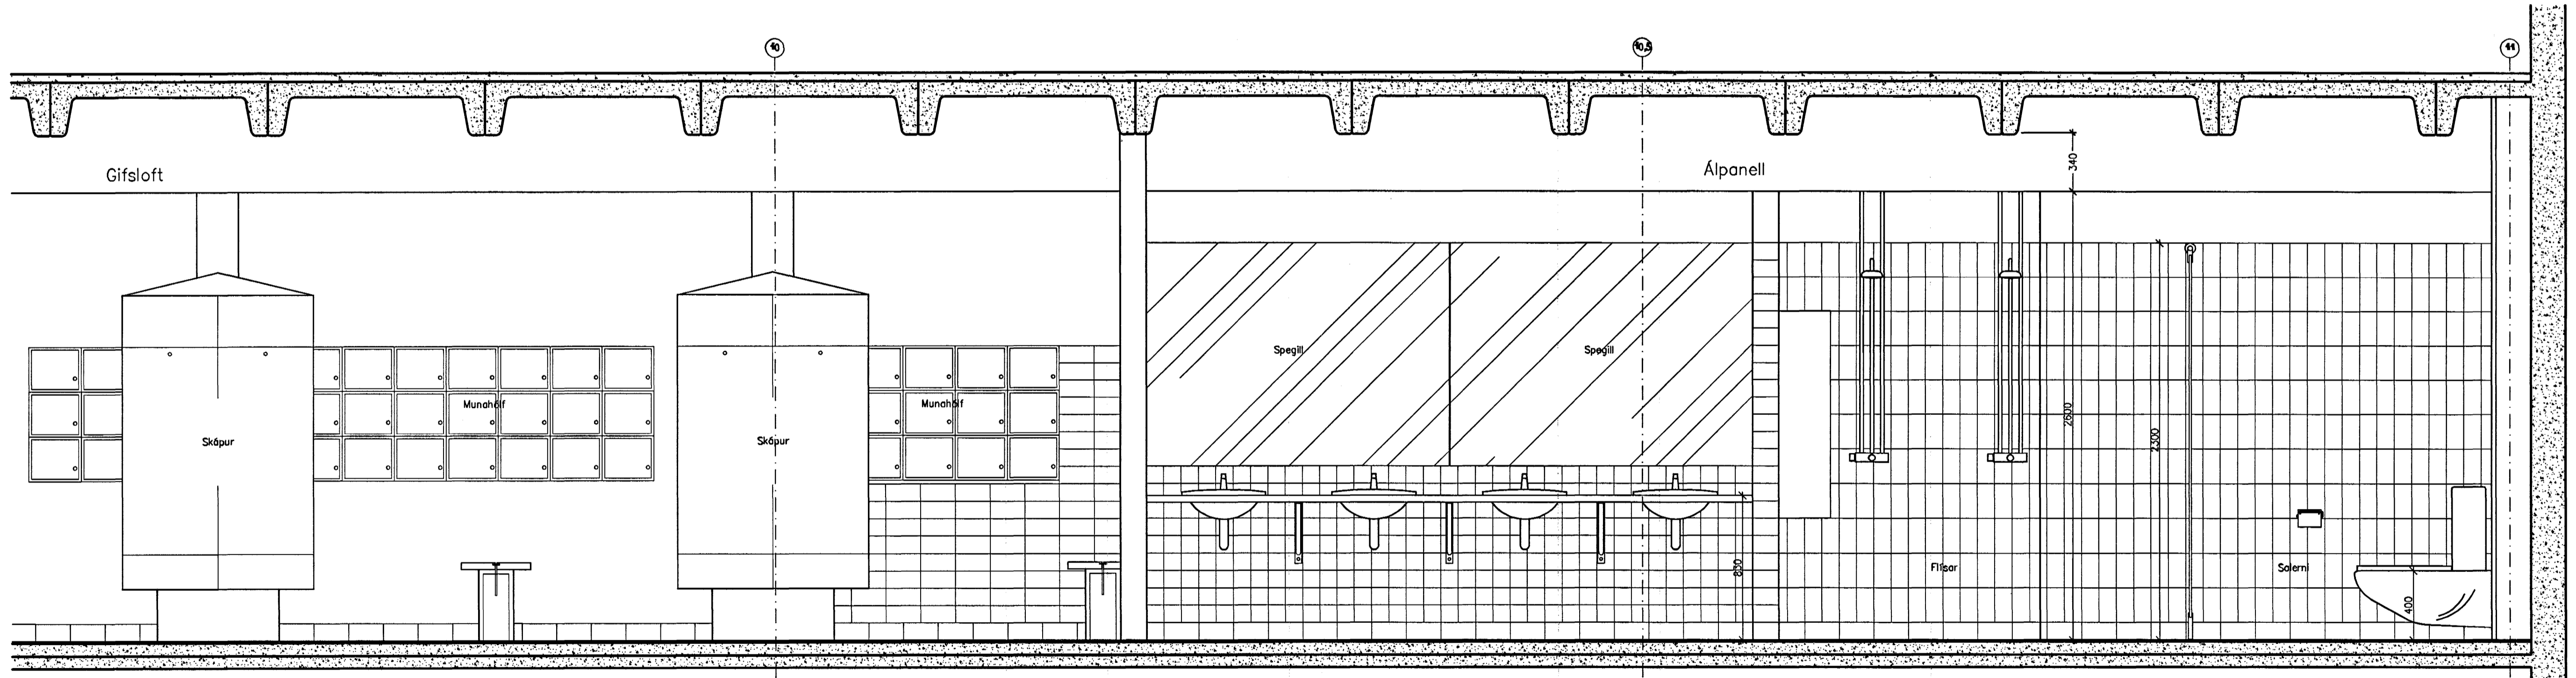

(79)4.10. Búningaklefi (partur), breytisæði og myndir - 2B. Snæðing BB

ÖLL MÁL OG AÐSTÆÐUR SKOÐAST Á STABNUM FYRIR SMÍÐ.  
Ei ábyrgð er á milli málavæðinga á teikningum og  
runarstærðum á verkstöð skul það eðræmefnda standi.

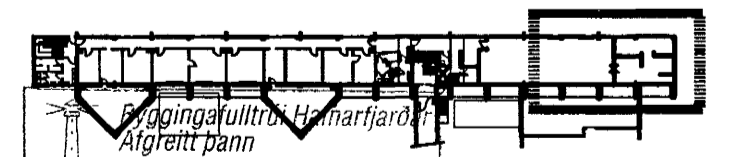

Skýringar:  
Explanations:

**ARK ÍS ehf**  
arkitektar ráðgjafar

Adalsteinn Skottsson arkitekt töl 161161-2769  
Egill Guðmundsson arkitekt töl 270162-6869  
Gísli Gíslason arkitekt töl 160667-4809

Þóttavöðug 16 101 Reykjavík  
sími 511 2060  
fax 511 2066  
netfang ark@ark.is

Breyt. Rev.	Breyting Revision	Dag. Date	Samþ. Approved	Notk. heimt. Released

This drawing is the property of the ICELANDIC ALUMINIUM CO. LTD. and handed out for personal use only. It may neither be copied nor made available to others without permission of the ICELANDIC ALUMINIUM CO. LTD. The receiver is liable for any misuse.

Fjöldi stúka Number of pieces	Mitur Object	Efni Material	eo-stk Weight (kg)	teigi Type	Athugasemdir Remarks
IV III II I	Steypuskáli ANNEX styrkingar / stækun Búningaklefi (partur), Þv.svæði. og snyrt. Snæðing	Ál Aluminum			

Scale: 1:20  
A1  
6010 BA 1227  
6010 BA 1227  
(79)4.12  
ARKIS ehf  
AS MS JG KE29.11.02  
ALCAN PRIMARY METAL GROUP  
162206