



(79)A.11.11. Búningaklefi (partur), þvallasæði og snýringar - 2h. Sneiðing E-E

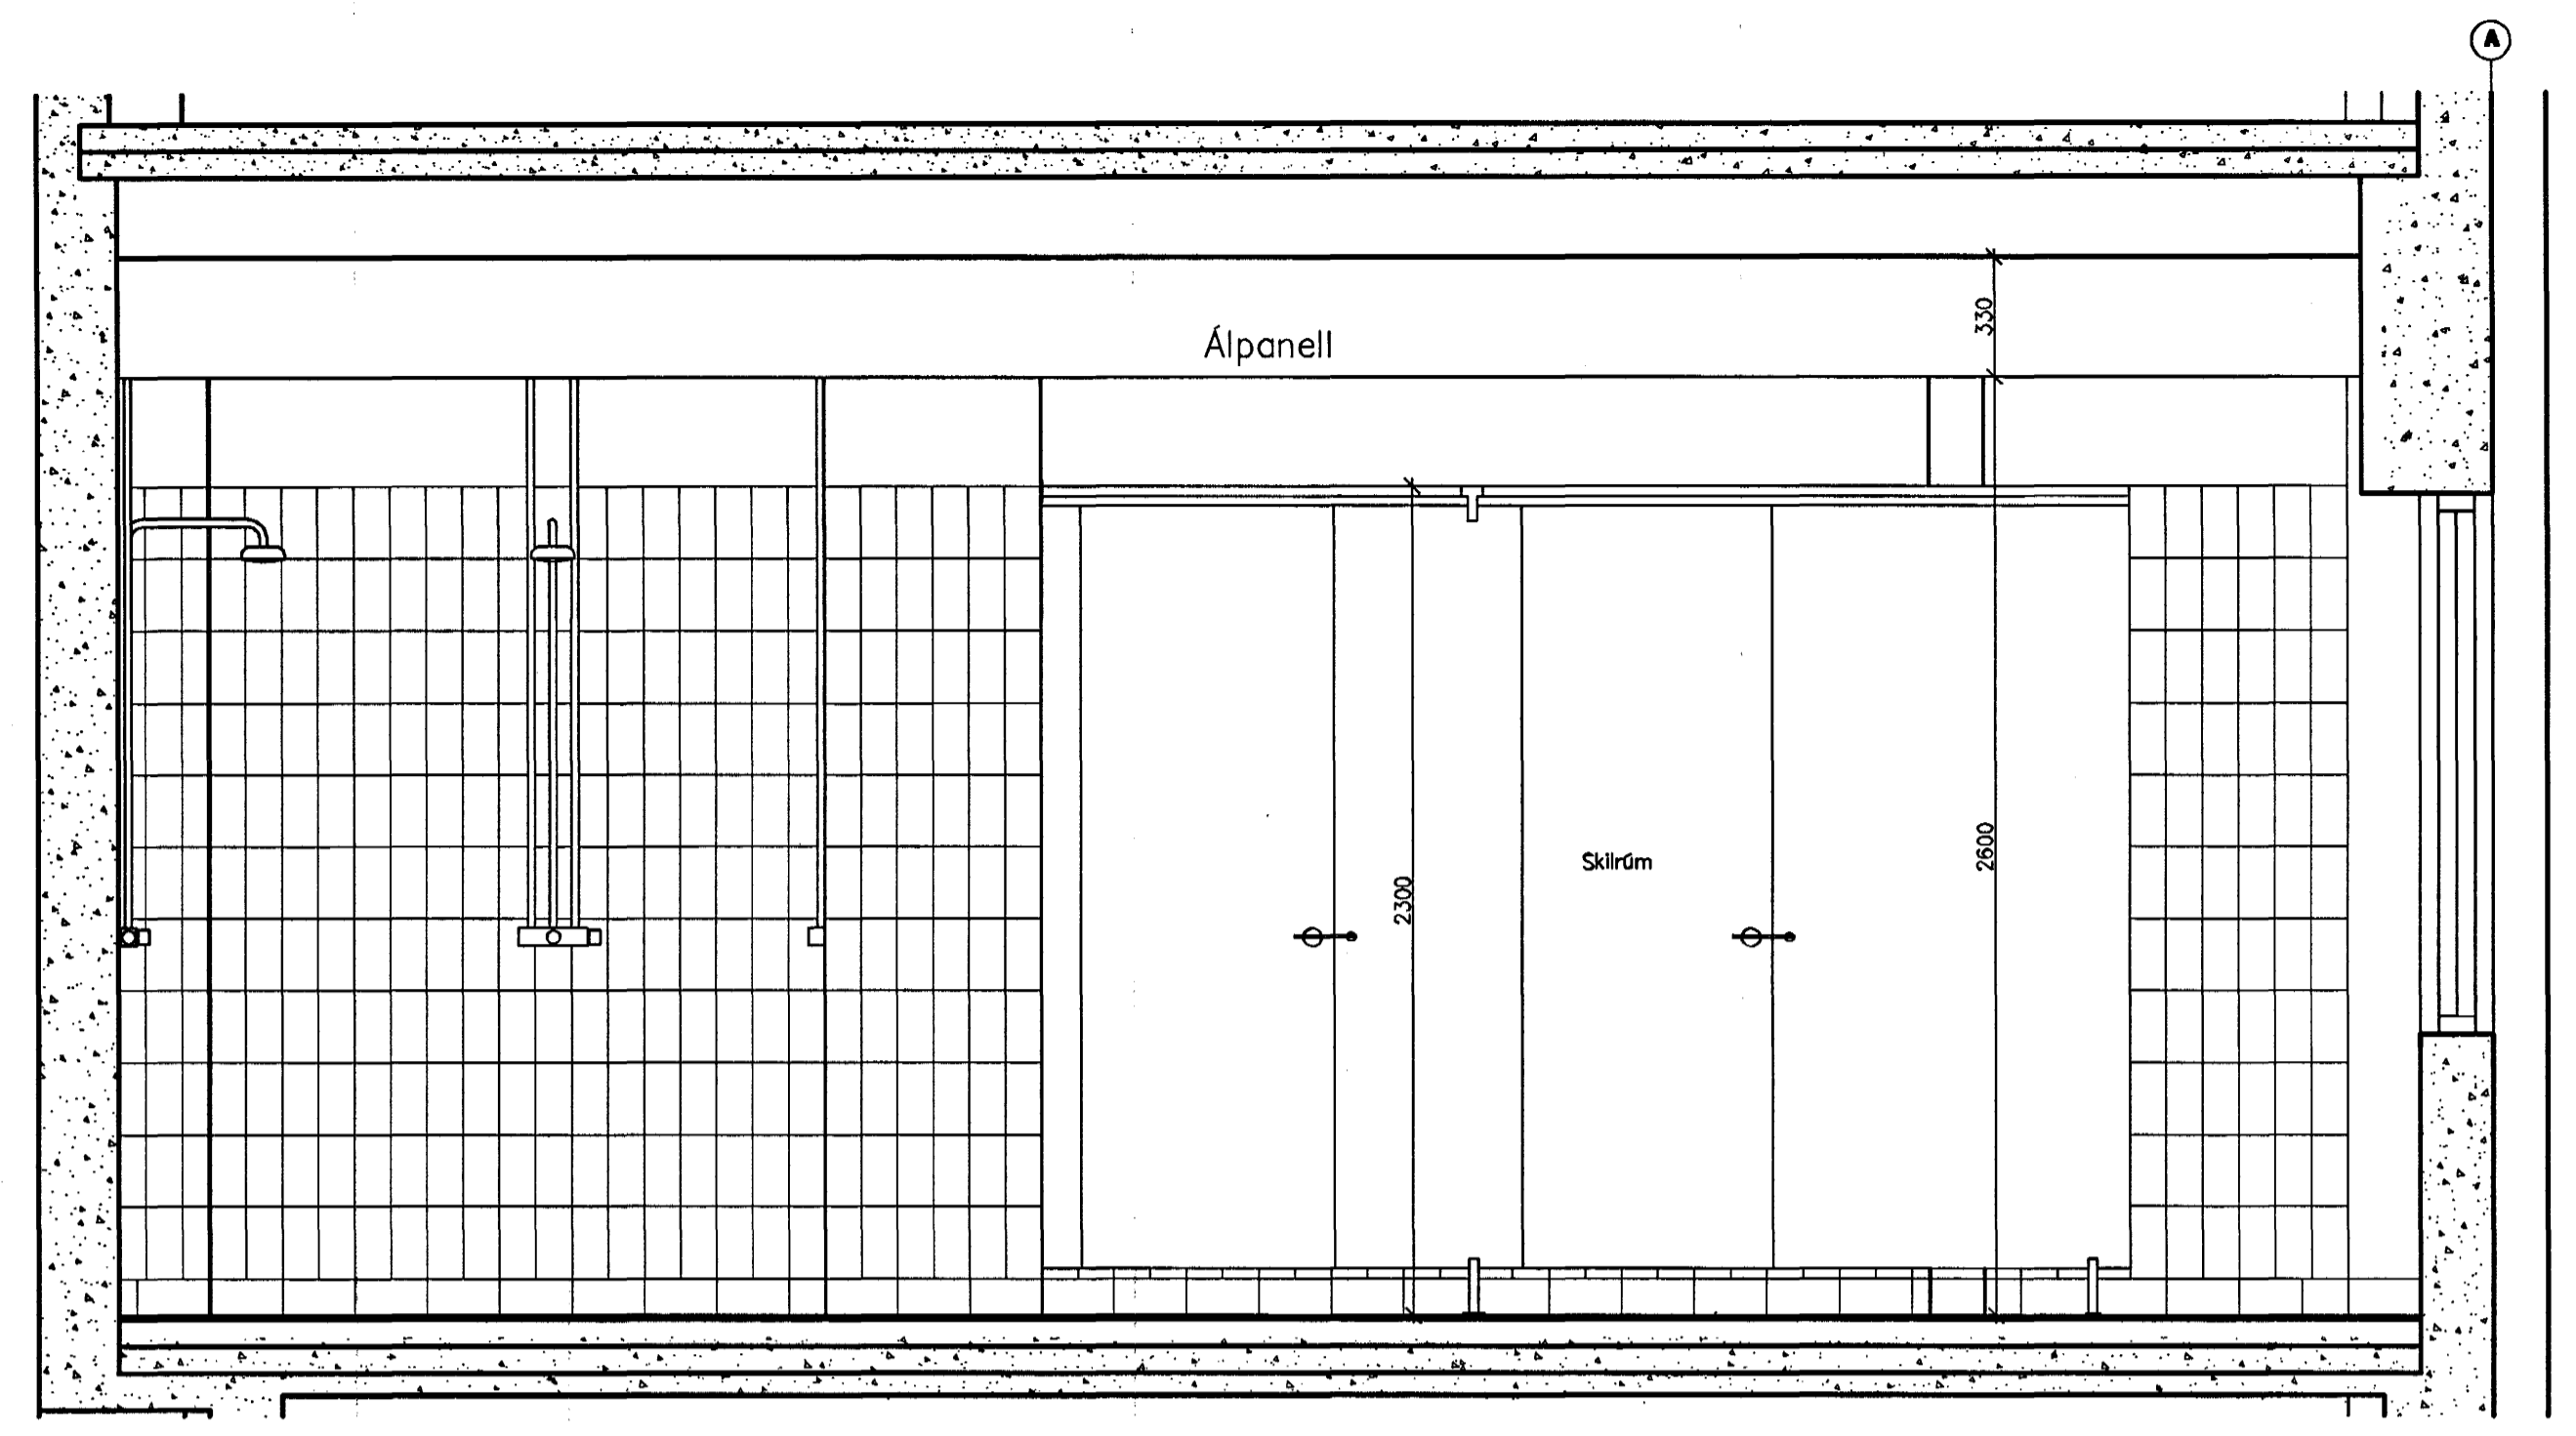


(79)A.11.11. Búningaklefi (partur), þvallasæði og snýringar - 2h. Sneiðing F-F

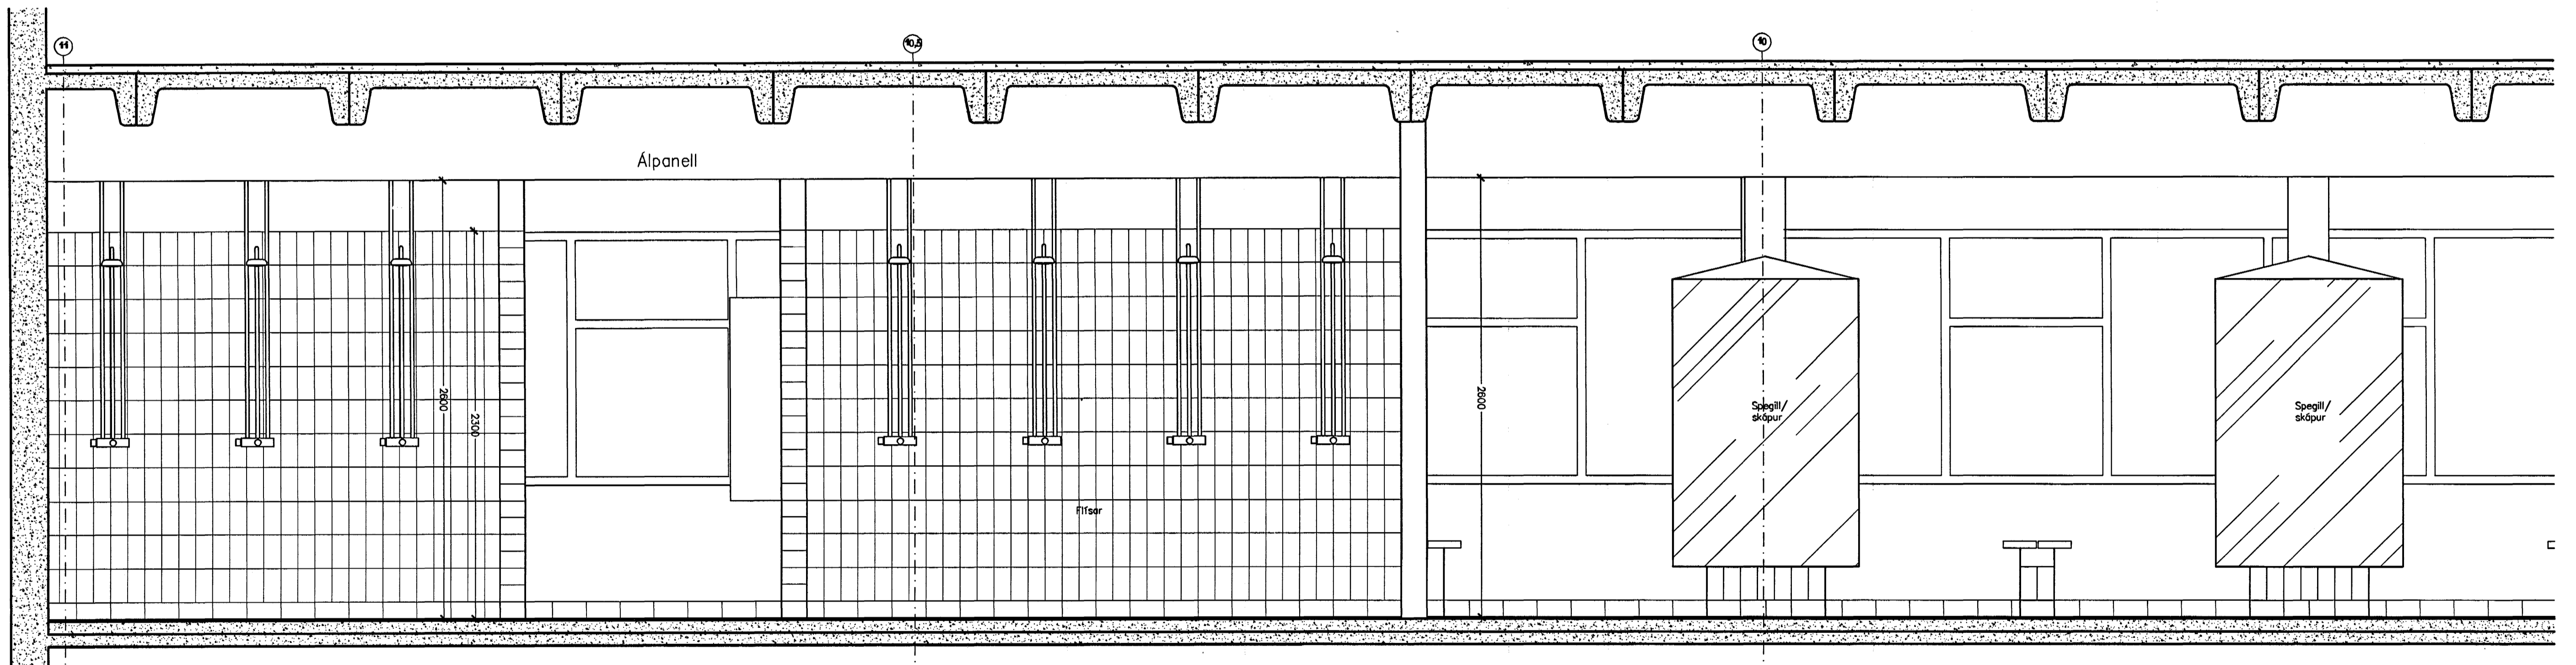

(79)A.11.11. Búningaklefi (partur), þvallasæði og snýringar - 2h. Sneiðing C-C

ÖLL MÁL OG MÖSTUR SKOÐAST Á STAÐNUM FÜRIR SMÍÐ.  
Ef ósamræmi er á milli málsmáninga og teikninga og  
rúmmáta er verið að þessu stöð þá er áforðunin skýr.

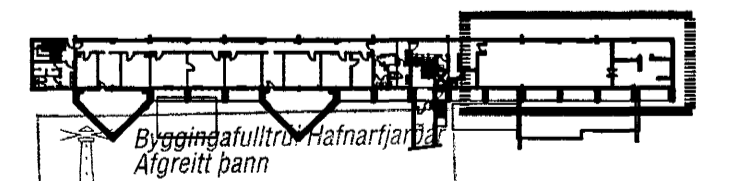

Skýringar:  
Explanations:

**ARK ÍS ehf**  
arkitektúr ráðgjafar  
Adalsteinn Svarsson arkitektíðali 161161-2769  
Egill Guðmundsson arkitektíðali 270162-6669  
Gísli Gíslason arkitektíðali 160667-4809  
Köppustíg 16 101 Reykjavík  
sími 611 2060  
fax 611 2066  
netfang ark@ark.is

Breyt. Rev.	Breyting Revision	Dags. Date	Samþ. Approved	Neik. heiml. Released
Tilv. teikningar nr. ISAL Ref. drawing no. of ISAL		Samsetn. teikningar nr. ISAL Assembly drawing no. of ISAL		

This drawing is the property of the ICELANDIC ALUMINIUM CO. LTD. and handed out for personal use only. It may neither be copied nor made available to others without permission of the ICELANDIC ALUMINIUM CO. LTD. The receiver is liable for any misuse.

Fjöldi stúka Number of pieces	16	Flatur Object	16 APR 2008	Efni Material	Alúmen	Þyngd Weight (kg)	1600	Althugsamerki Remarks	
Stýpuskúli ANNEX styrkingar / stækun		Búningaklefi (partur), þv.sæði. og snýrt. Sneiðing		ARKÍS ehf		6010 BA 1227		Mellivertí Scale	1: 20
Tilv. teikning nr. AS MS JG KE29.11.02		Yfirráðun Checked		AS		Samþykkt Approved		Stærð frumteikn. Format of orig.	
ISAL		ISAL		ISAL		ISAL		CCNs - Fa.type-Eq.no.	
16222		16222		16222		16222		6010 BA 1227	
16222		16222		16222		16222		(79)A.13	
16222		16222		16222		16222		162207	