



Gólfefni	
	Vínýlfílsar 608x608 mm (sjá verklýsingu)
	Keramíkflílsar 200x100 mm (sjá verklýsingu)

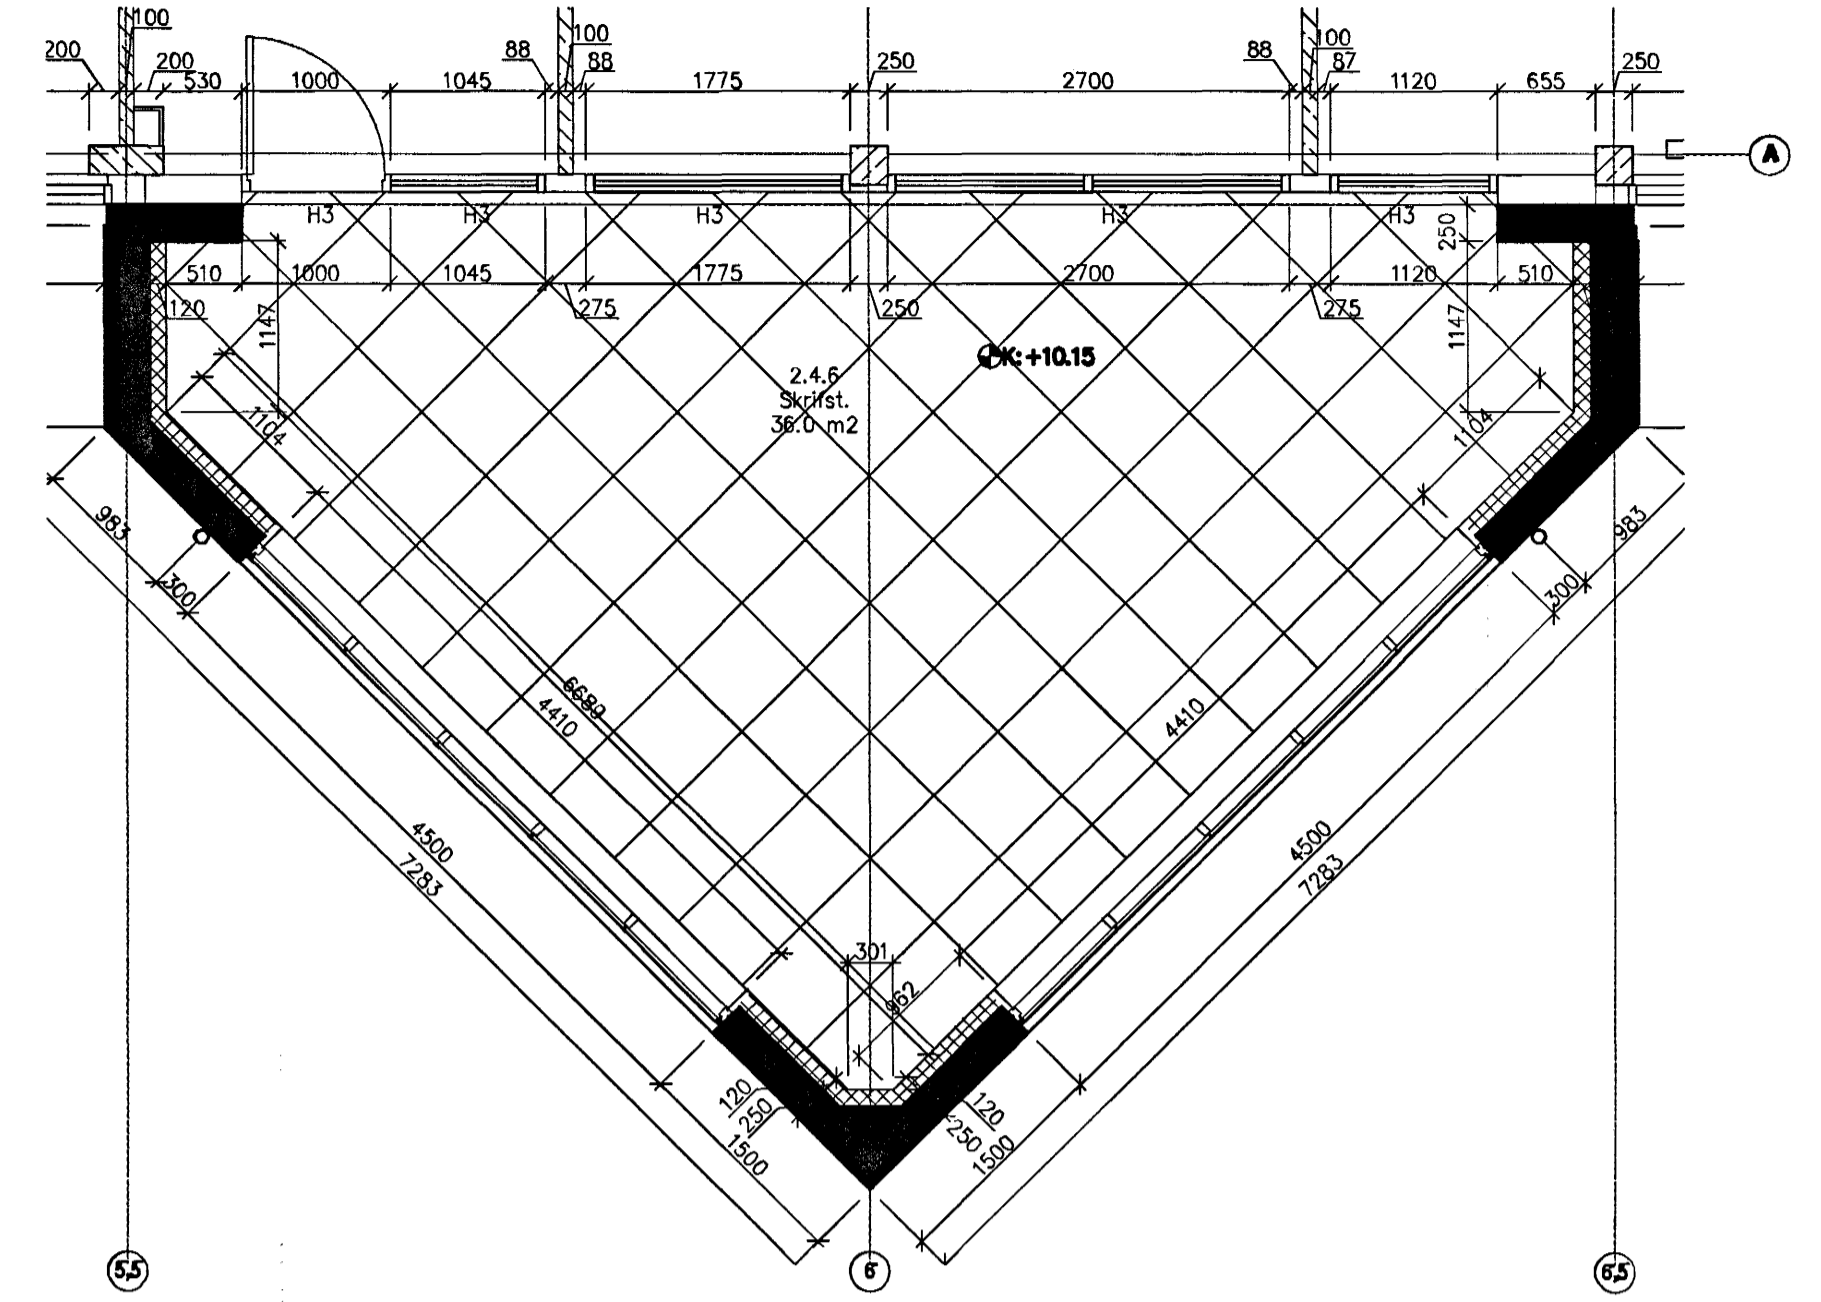


(43)3.01 Gólfefni 2h - vöbýgging skrifstofu

(43)3.01 Gólfefni 2h - vöbýgging skrifstofu

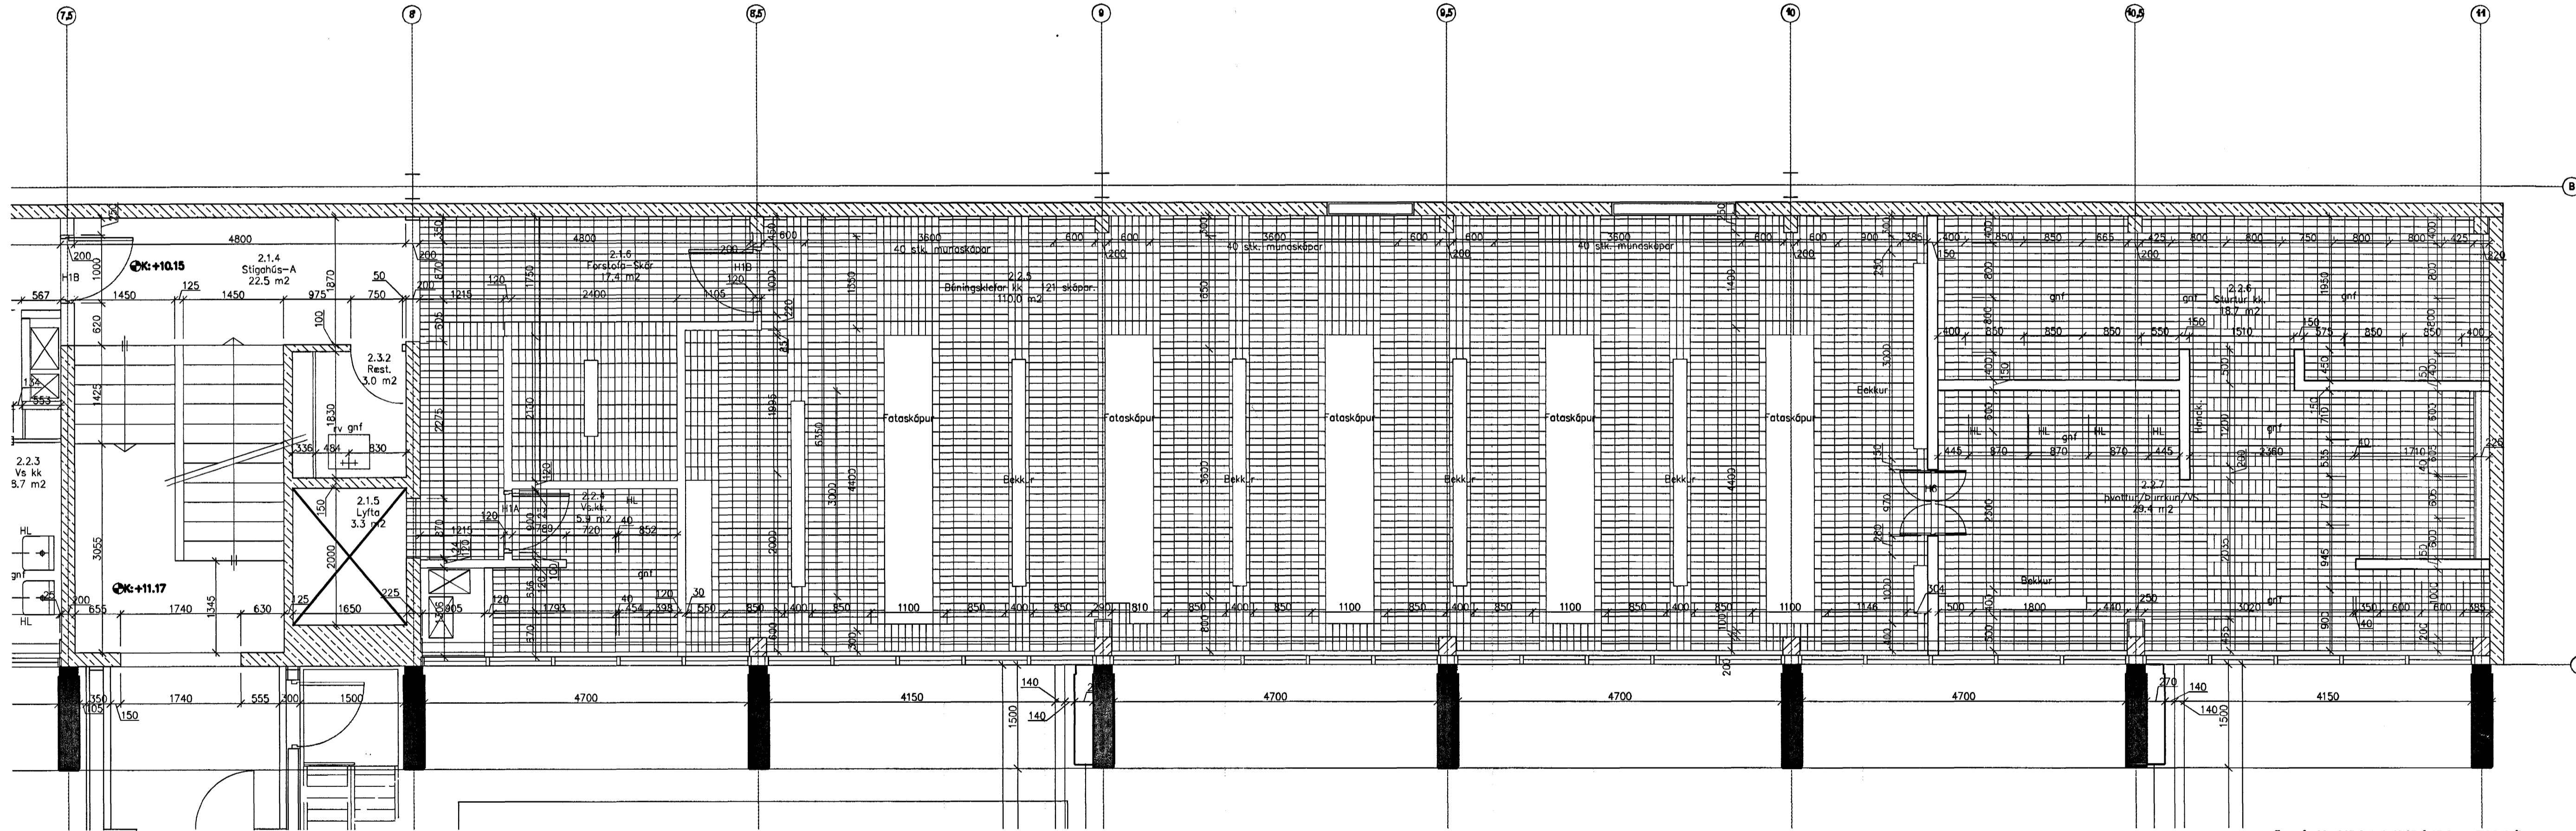

(43)3.01 Gólfefni 2h - Starfsmannastofa

ÖLL MÁL OG ABSTÆTUR SKOUST A STÆMNUM FYRIR SMÍÐ.
Ef ástæma er á milli málstærings á teikningu og raunmælingum á verkstöð skal það stöðmála standa.

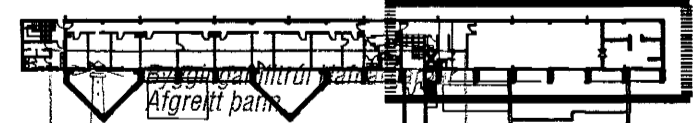

Skýringar:
Explanations:

ARK ÍS ehf
 arkitektar rúðgjafar
 Adalsteinn Snorrason arkitektar töl 161161-2769
 Egill Guðmundsson arkitektar töl 270162-6869
 Gólf Gestason arkitektar töl 160667-4809
 Háþrosastíg 16 101 Reykjavík
 sími 611 2060
 fax 611 2066
 netfang ark@ark.is

A		Hurð ferð	14.02.03	Jg
Breyt. Rev.	Breyting Revision	Dags. Date	Samþ. Approved	Nelk. heiml. Released
Tilv. teikningar nr. ISAL Ref. drawing no. of ISAL		Samsetn. teikningar nr. ISAL Assembly drawing no. of ISAL		

This drawing is the property of the ICELANDIC ALUMINUM CO. LTD. and handed out for personal use only. It may neither be copied nor made available to others without permission of the ICELANDIC ALUMINUM CO. LTD. The receiver is liable for any misuse.

Fjöldi stúkkja Number of pieces	Hlutur Object	16	Stærð Size	1:50
Stærð Size	Stærð Size	Stærð Size	Stærð Size	Stærð Size
Steypskúli ANNEX styrkingar / stækun Gólfefnayfirlit 2h - skrifstofuálm. /starfsm.aðst.		Málvernd Scale Stærð frumtekn. Format of org. Cch.-Ea.type-Ea.no. 6010 BA 1227		
Verktali / Supplier	ARKIS ehf	Tilv. teikningar nr. ISAL Ref. drawing no. of ISAL		
Teiknað Drawn	AS MS JG KE29.11.02	Yfirfarið Checked	AS	Sambúið Approved
Teiknað Drawn	AS MS JG KE29.11.02	Yfirfarið og skráð Checked and filed	AS	Nöfnun heimilð Released
ALCAN PRIMARY METAL GROUP		616613 A		