




SÚLA S1 1:20

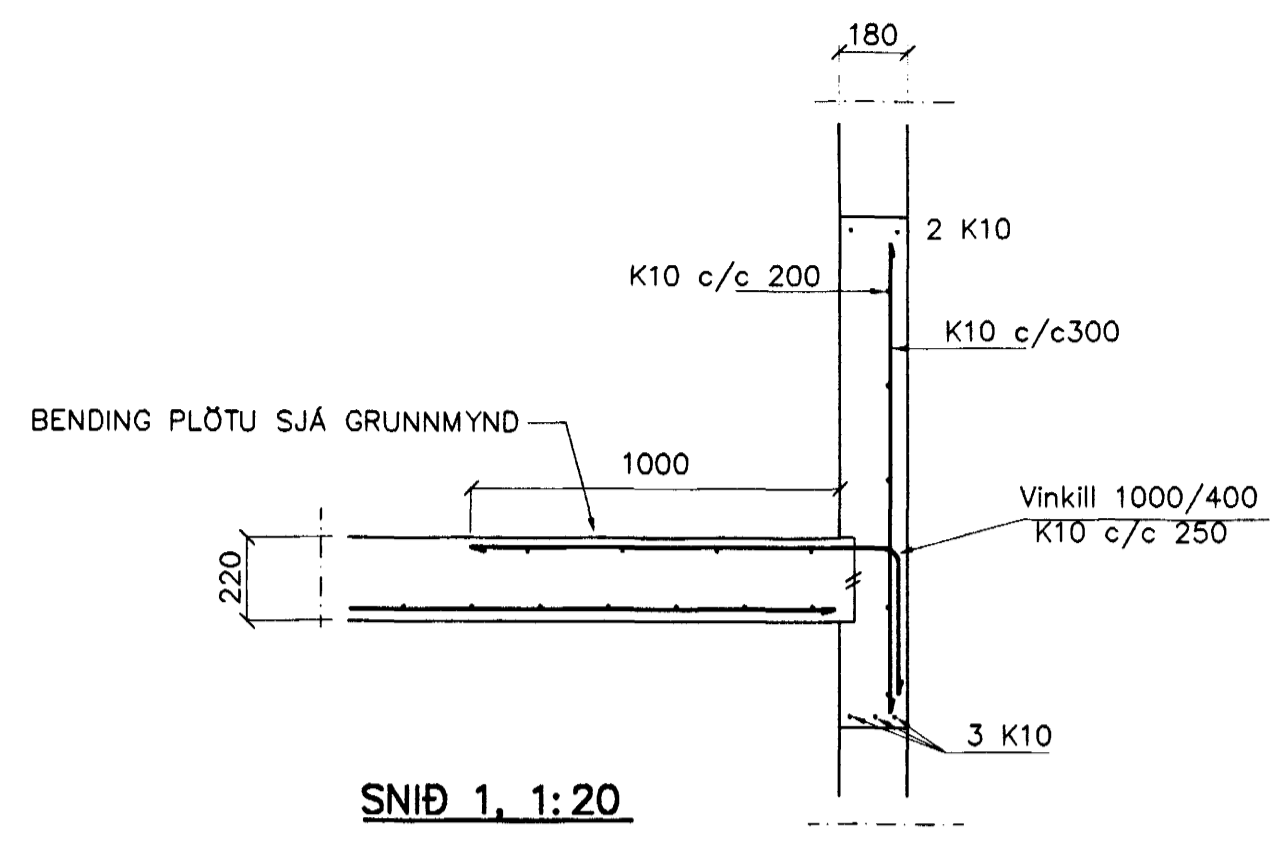


SNID 1, 1:20

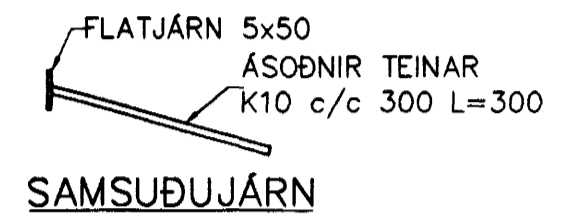

SAMSUÐUJÄRN

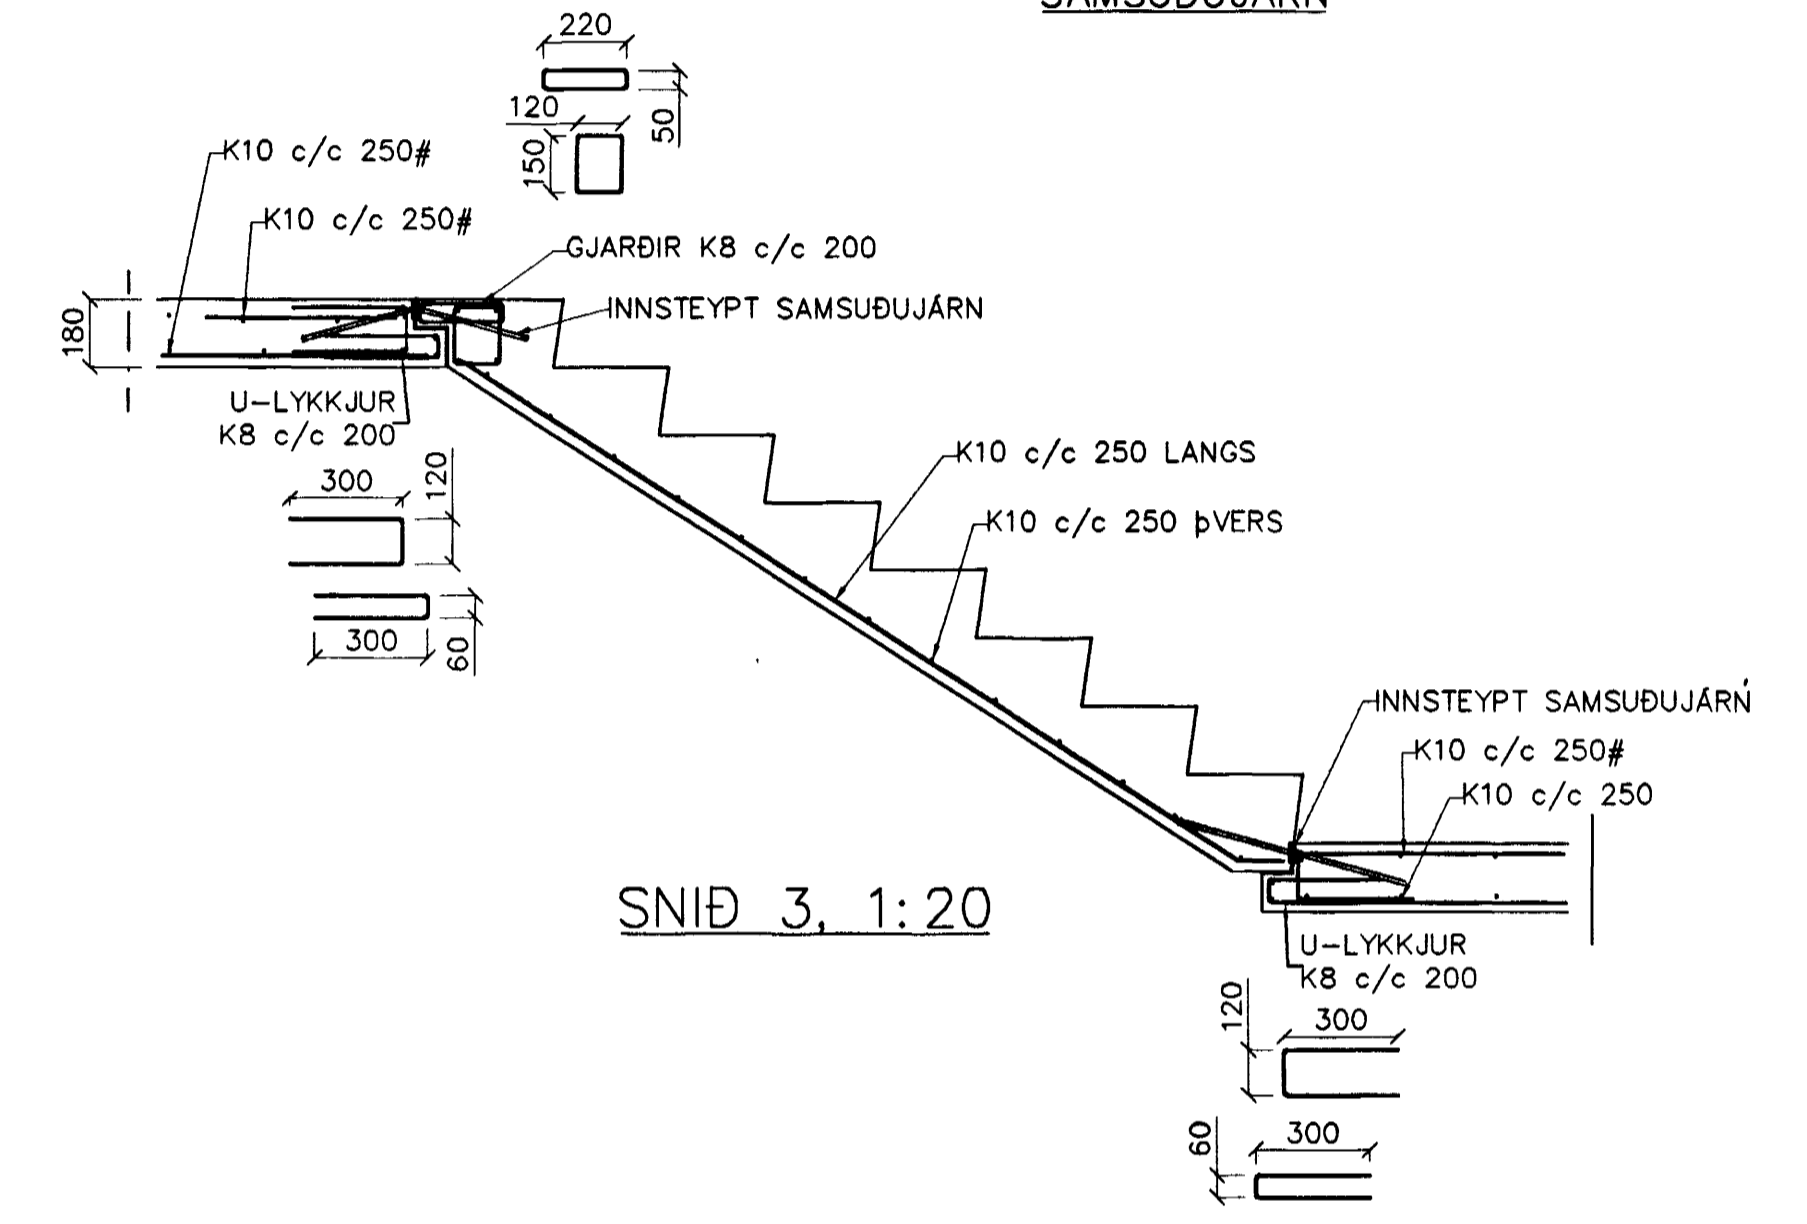

SNID 3, 1:20

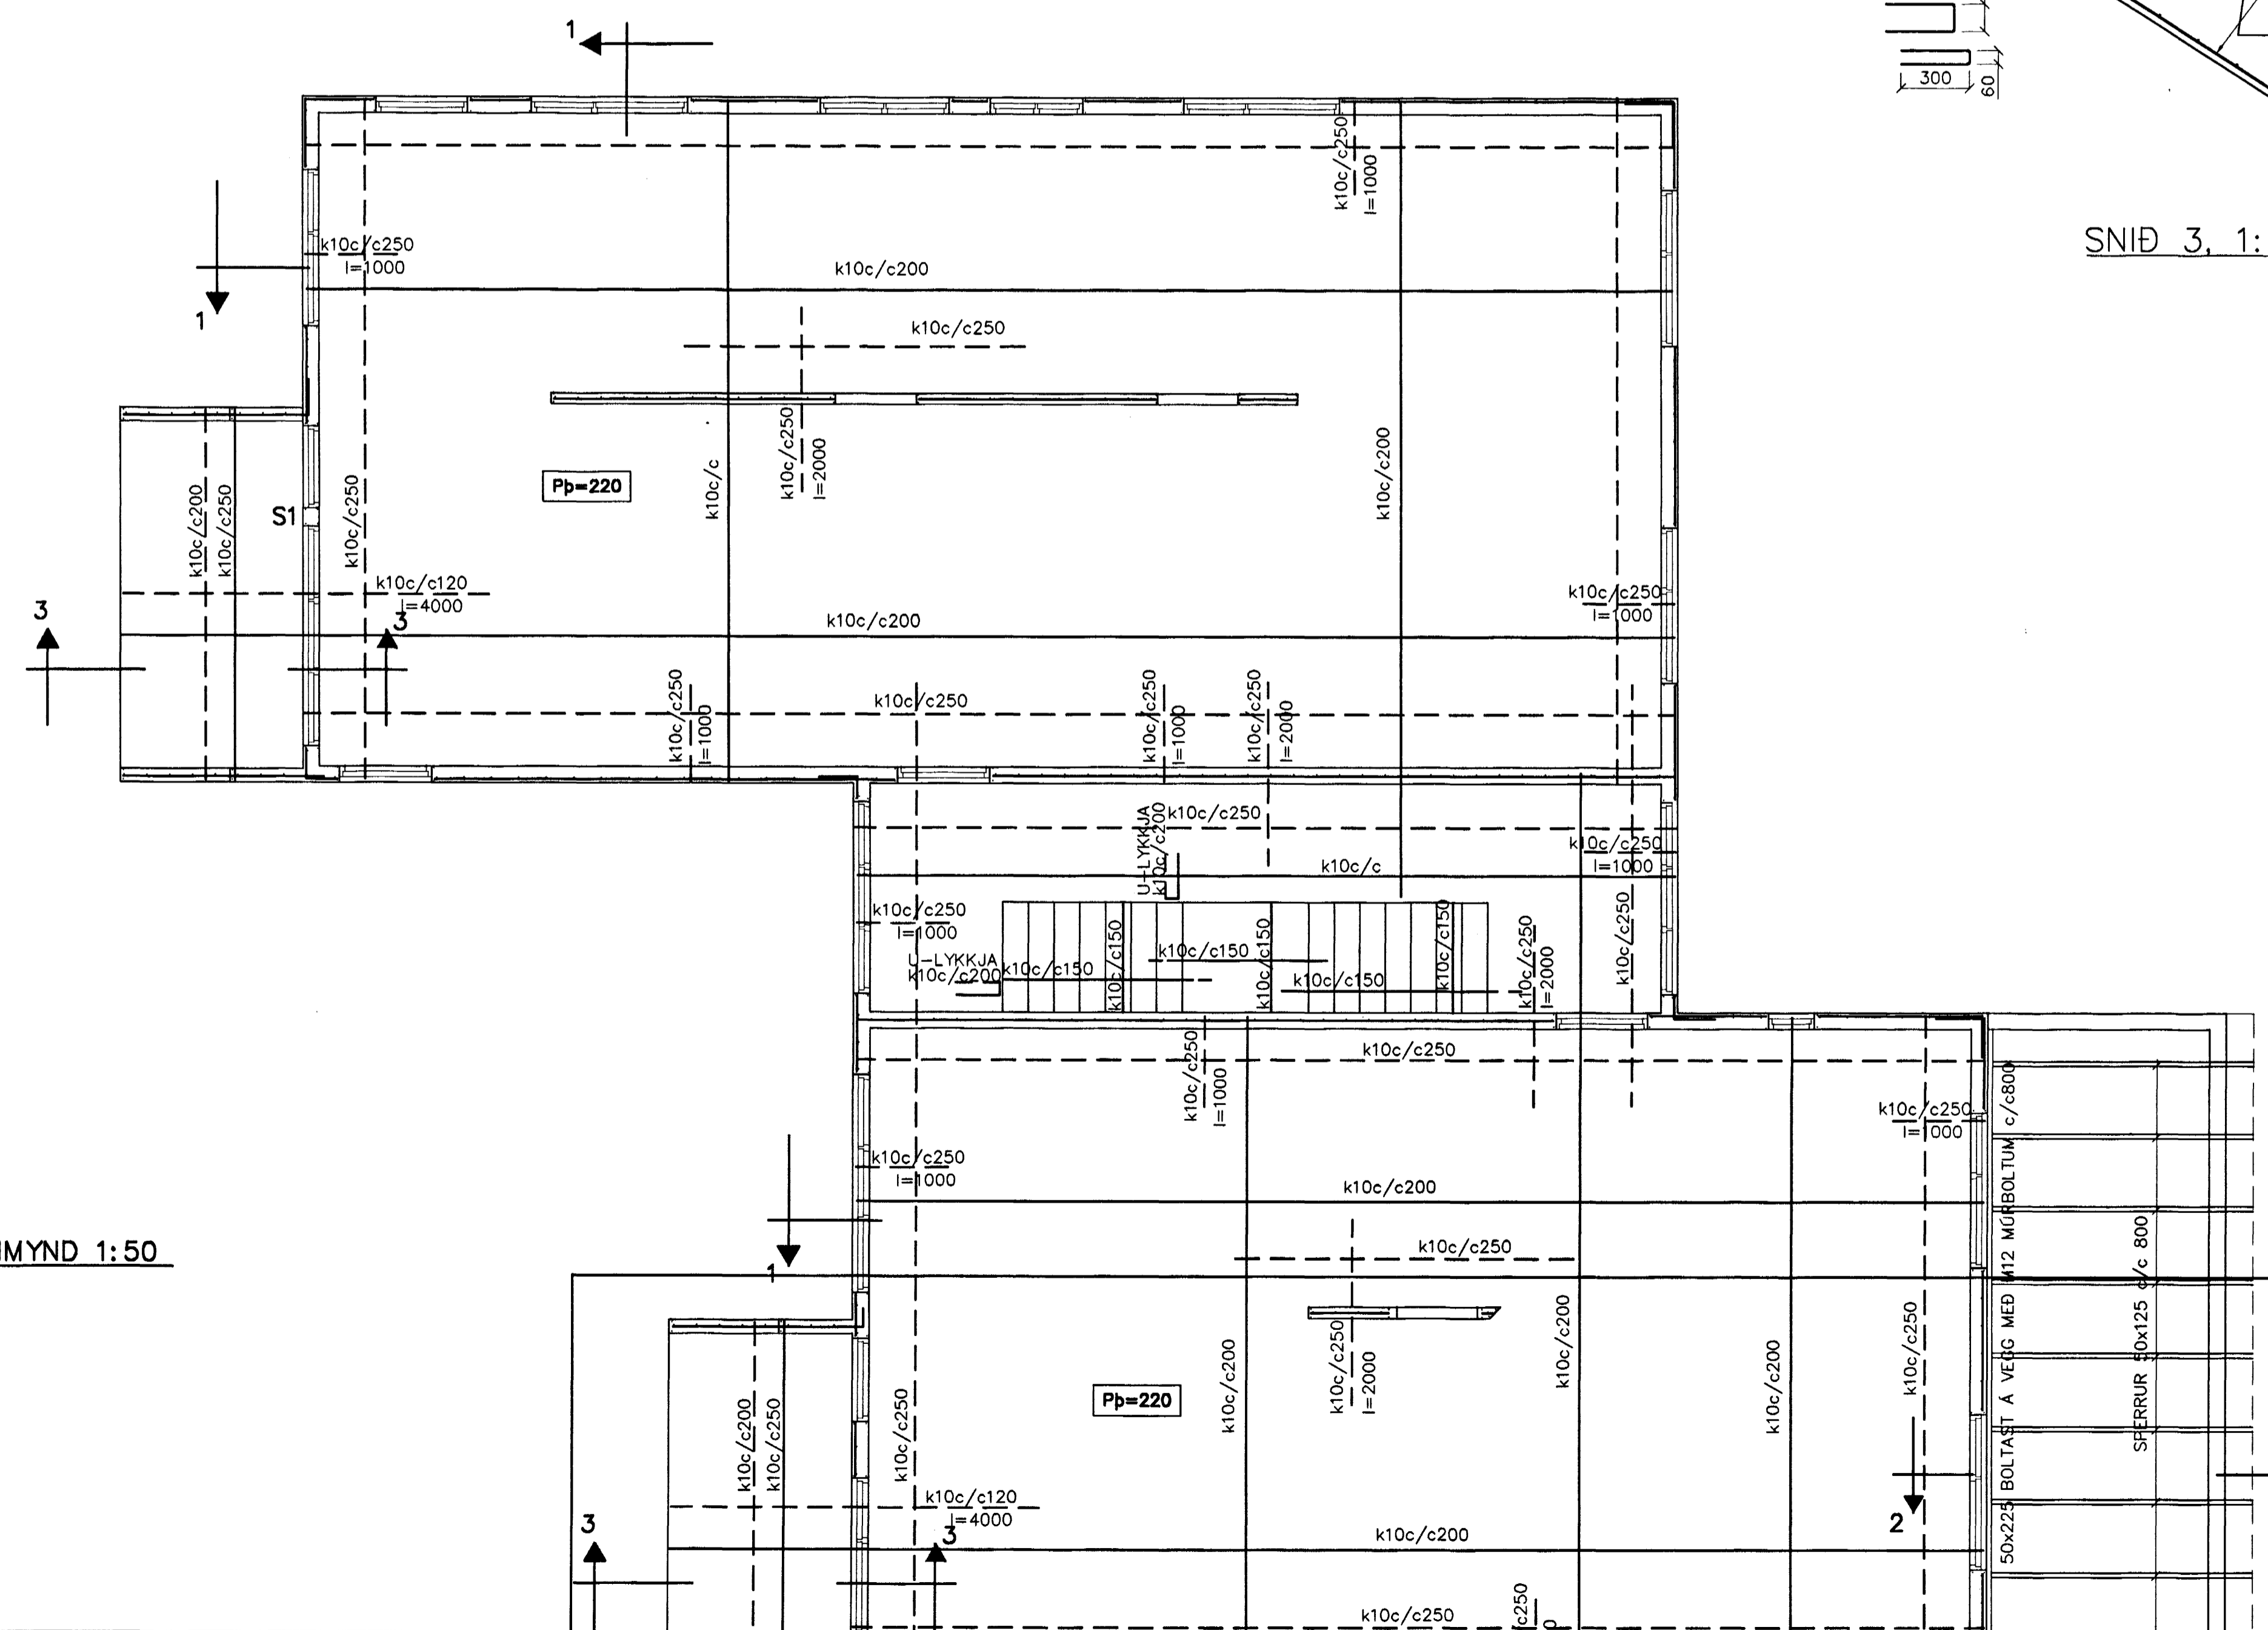

GRUNNMYND 1:50

Byggingatillitrið Heftirfjarð
Algreitt bann
03 APR. 2003

Br.	Dags.	Eðli breytinga	Sign
BURKNAVELLIR 5 HAFNARFIRÐI			
BENDING VEGGJA 2 HÆÐAR BENDING PLÖTU YFIR 2 HÆÐ			
MKV. 1:50 1:20			
DAGS. MARS. 2003			
VERK NR. 2220			
TEIKN. NR. 1-06			
HANNAD. SIG. ÞORLEIFSS. KT. 241148-3009			
TEIKNAD. G.H.			
YFIRFARID			
TÆKNIJÓNUSTA SIGURDAR ÞORLEIFSSONAR ehf STRANDGÖTU 11 220 HAFNARFIRÐI SÍMI 555-4255 FAX 565-2875 E-mail taeknihjonusta@islandia.is kt: 440693-2539			