



1 2 3 4 5 6 7 8 9 10 11 12 13 14 15 16

A
B
C
D
E
F
G
H

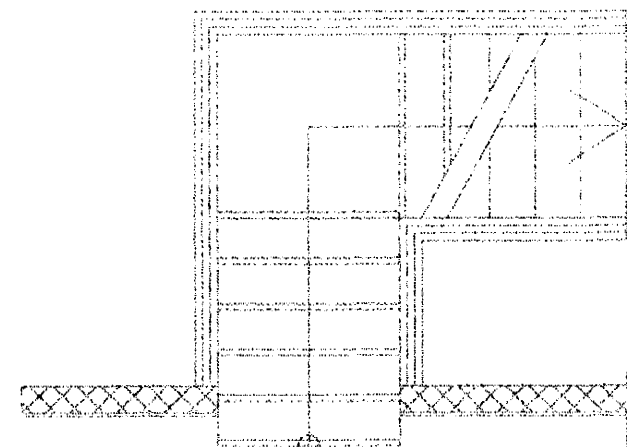

Gólfhitalagnir 1. hæð
mkv. 1:50

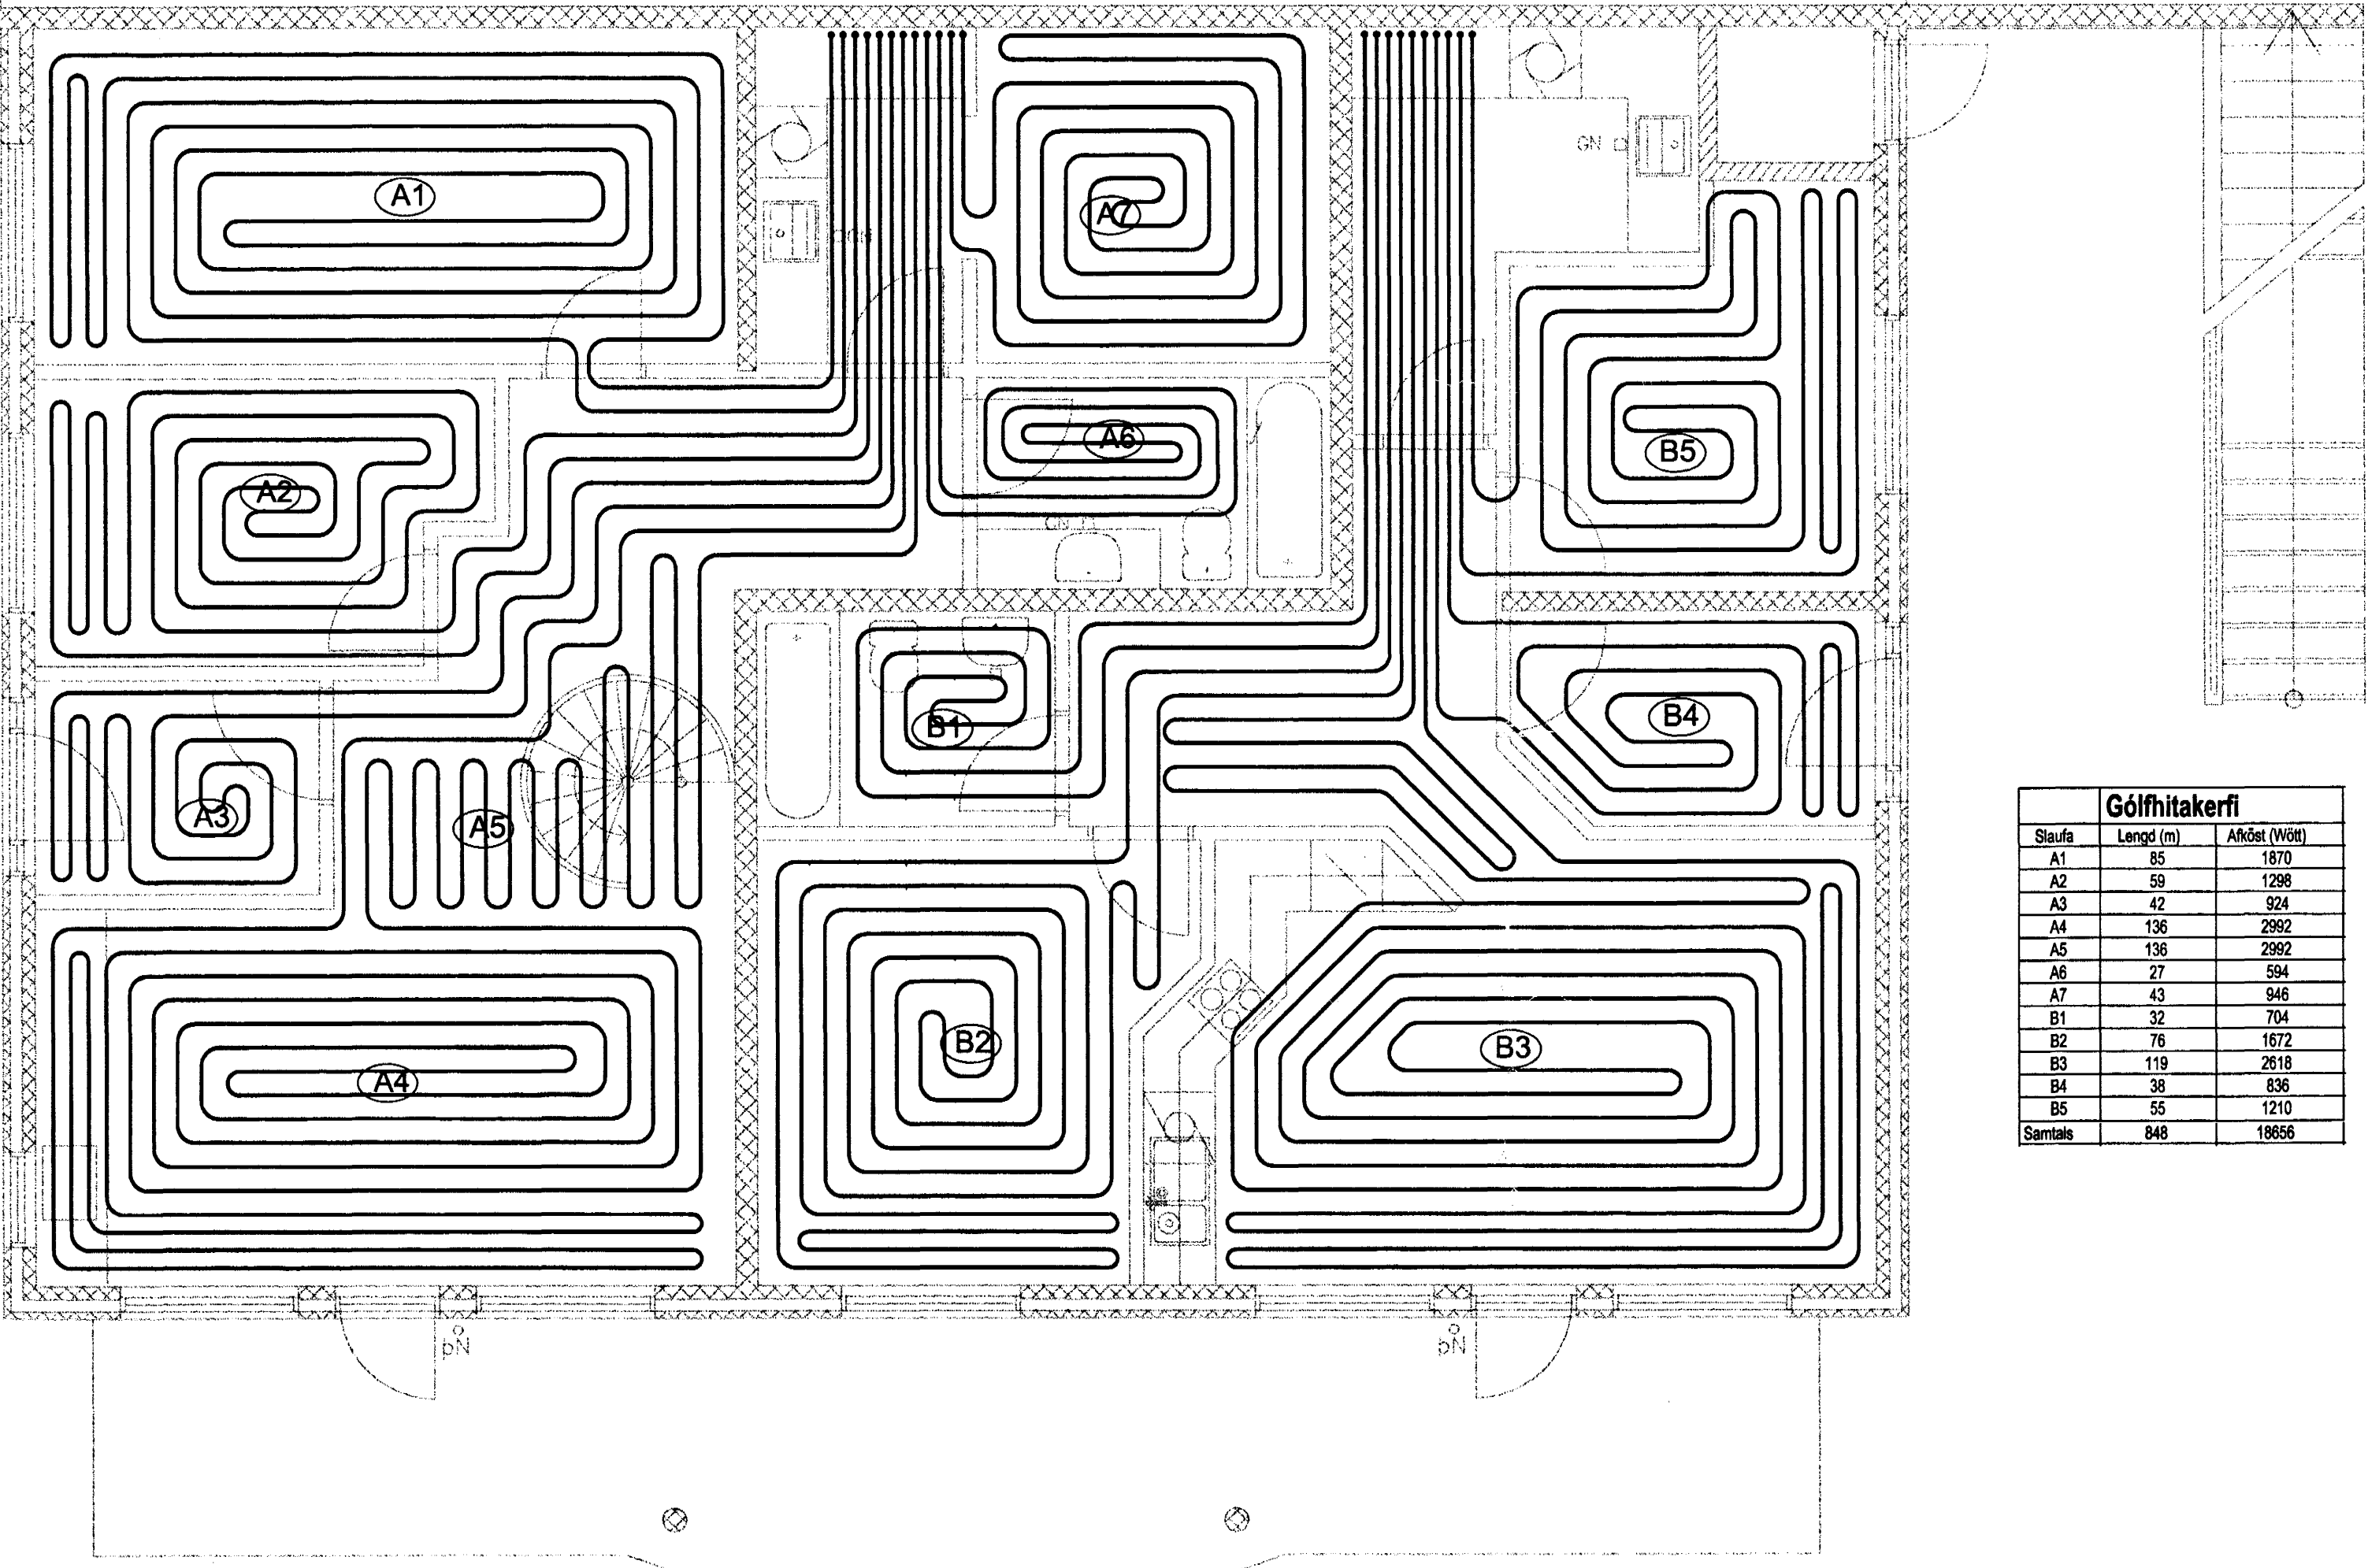

Gólfhitalakerfi		
Stufla	Lengd (m)	Aflset (Watt)
A1	85	1870
A2	59	1298
A3	42	924
A4	136	2992
A5	138	2992
A6	27	594
A7	43	946
B1	32	704
B2	76	1672
B3	119	2618
B4	38	836
B5	55	1210
Samtals	848	18656

ÚTGÁFUFRILL			
NÚMÉR:	DAGS:	SKÝRINGAR:	UNNIÐ:
A	12/02/02	2.hæð bætt við	
DAGS:		SAHRÆMHOÖNNUBUR	
EMIL ÞÓR GUÐMUNDSSON <small>FTFI</small> LÆKJASMÁRA 98 200 KÓPAVOGUR Sími: 554 3917 Fax: 5644252 NETFANG: geja@centrum.is kt: 280456-3499			
HEITI VERKS:			
Suðuroy 13 <small>Atgætt þann</small> 22. MARS 2002			
HEITI TEKNINGAR:			
Gólfhitalagnir 1. hæð <i>Samb. Jón Aron</i>			
MKV:	DAGS:	VERK NR:	
1:50	01-06-01	KVK	
TEKNAÐ:	YFIRFARIB:	SAMBÝKKT:	NR. TEKNINGAR:
EPG	EPG	EPG	L10
DAGS UNDIRSKR.:	NAFN HÖNNUBAR:	UNDIRSKR. HÖNNUBAR:	ÚTGÁFA:
<i>12/02/02</i>	EMIL ÞÓR GUÐMUNDSSON	<i>[Signature]</i>	

A
B
C
D
E
F
G
H

1 2 3 4 5 6 7 8 9 10 11 12 13 14 15 16