


Format A1 (841x594 mm) is 20 mm outside of this frame

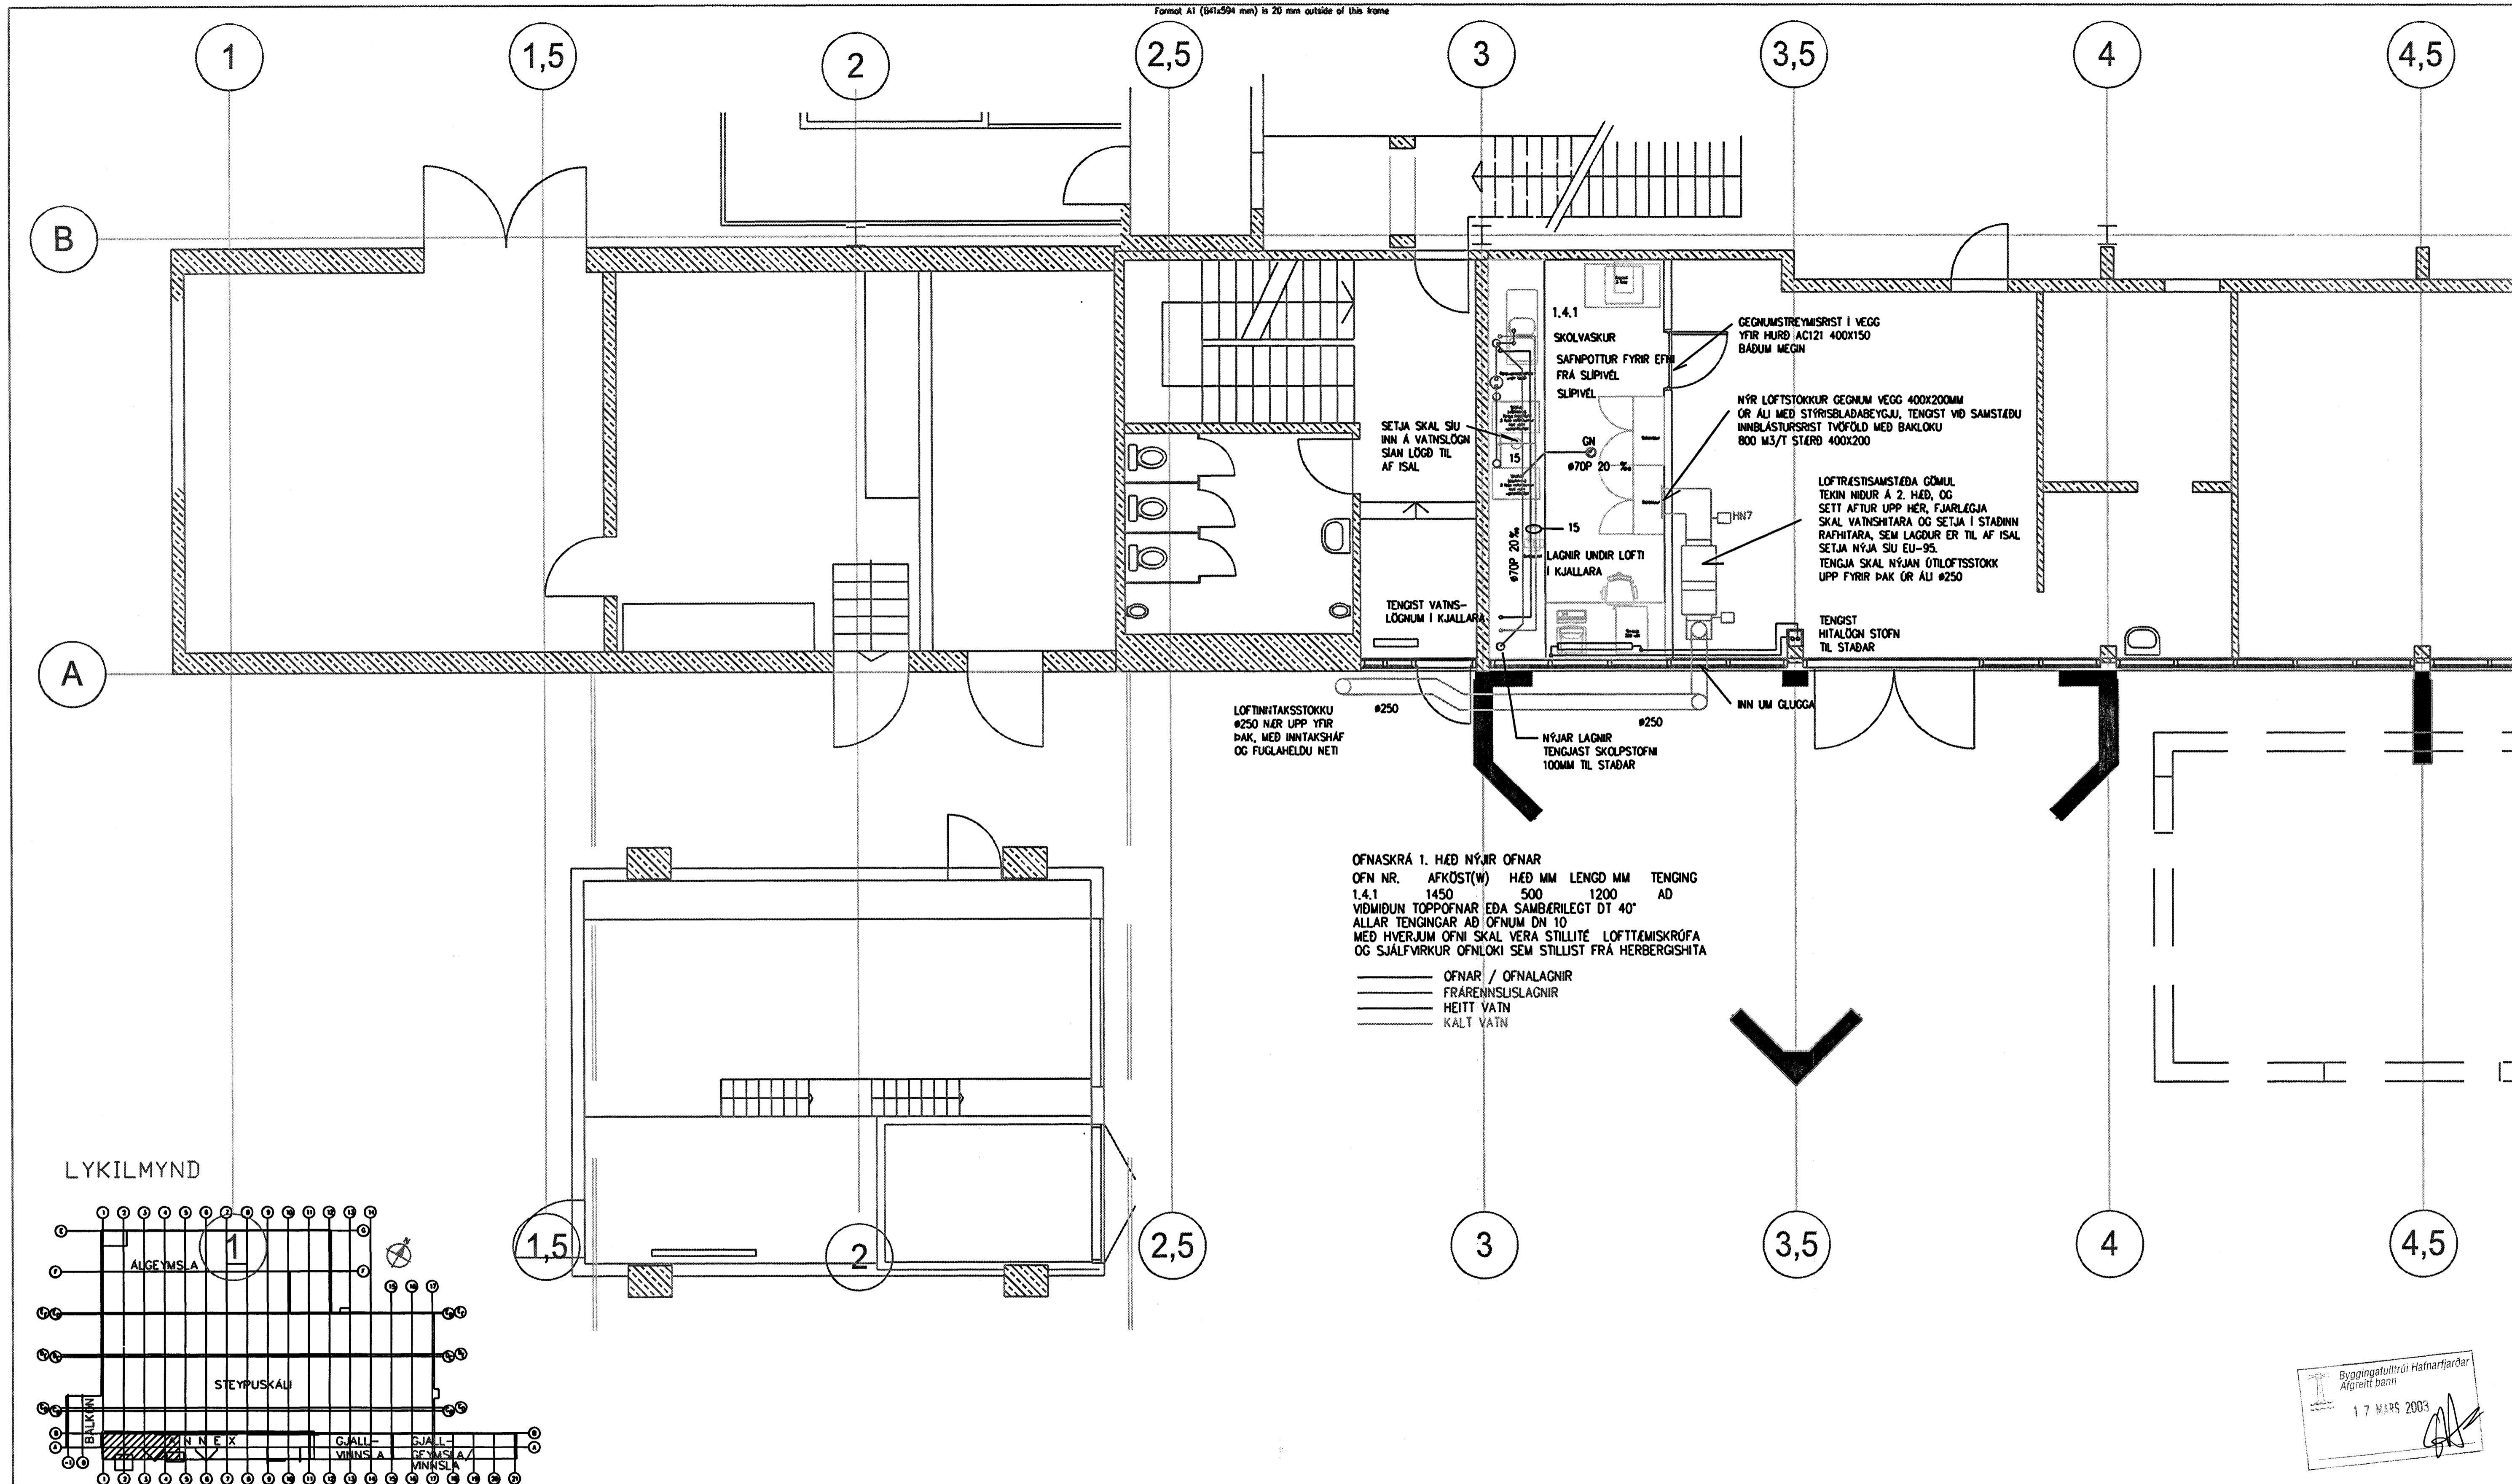

Bygginguálftrúi Hafnarfarðar
 Afgreitt bann
 17 MARS 2003

Skýringar:
 Explanations:

RJ Verkfæðingar
 Stangarhyl 1a, 110 Reykjavík
 Sími: 567-8030, Fax: 567-8015

Rafn Jónsson verkfæðingur
 Herdis Rafnsdóttir verkfæðingur

Breyt. Rec.	Breyting Revision	Dags. Date	Samb. Approved	Not. Noted	Reisn. Released
2	Fromkvæmdaleining	07.02.03	RJ		

Til. teikningar nr. ISAL
 Ref. drawing no. of ISAL

Samsættn. teikningar nr. ISAL
 Assembly drawing no. of ISAL

This drawing is the property of the Alcan Iceland Ltd. and handed out for personal use only. It may neither be copied nor made available to others without permission of the Alcan Iceland Ltd. The receiver is liable for any misuse.

Fjöldi stykkja Number of pieces	Mukur Object	Atriði Item	Efni Material	eo. stik Weight (kg)	Utlag. Scale	Alþugasemdir Remarks
IV III II I	Steypuskóli				1:50	
	ANNEX styrkingar / stækkun					
	1.hæð Loftresting/Hiti, vatn og frærennis					
	RJ verkfæðingar					
	ALCAN PRIMARY METAL EUROPE					
	ISAL					
	166275					
	2					