



J SNID 1:20
 1201,1301
 2201,2301
 3201,3301
 4201,4301

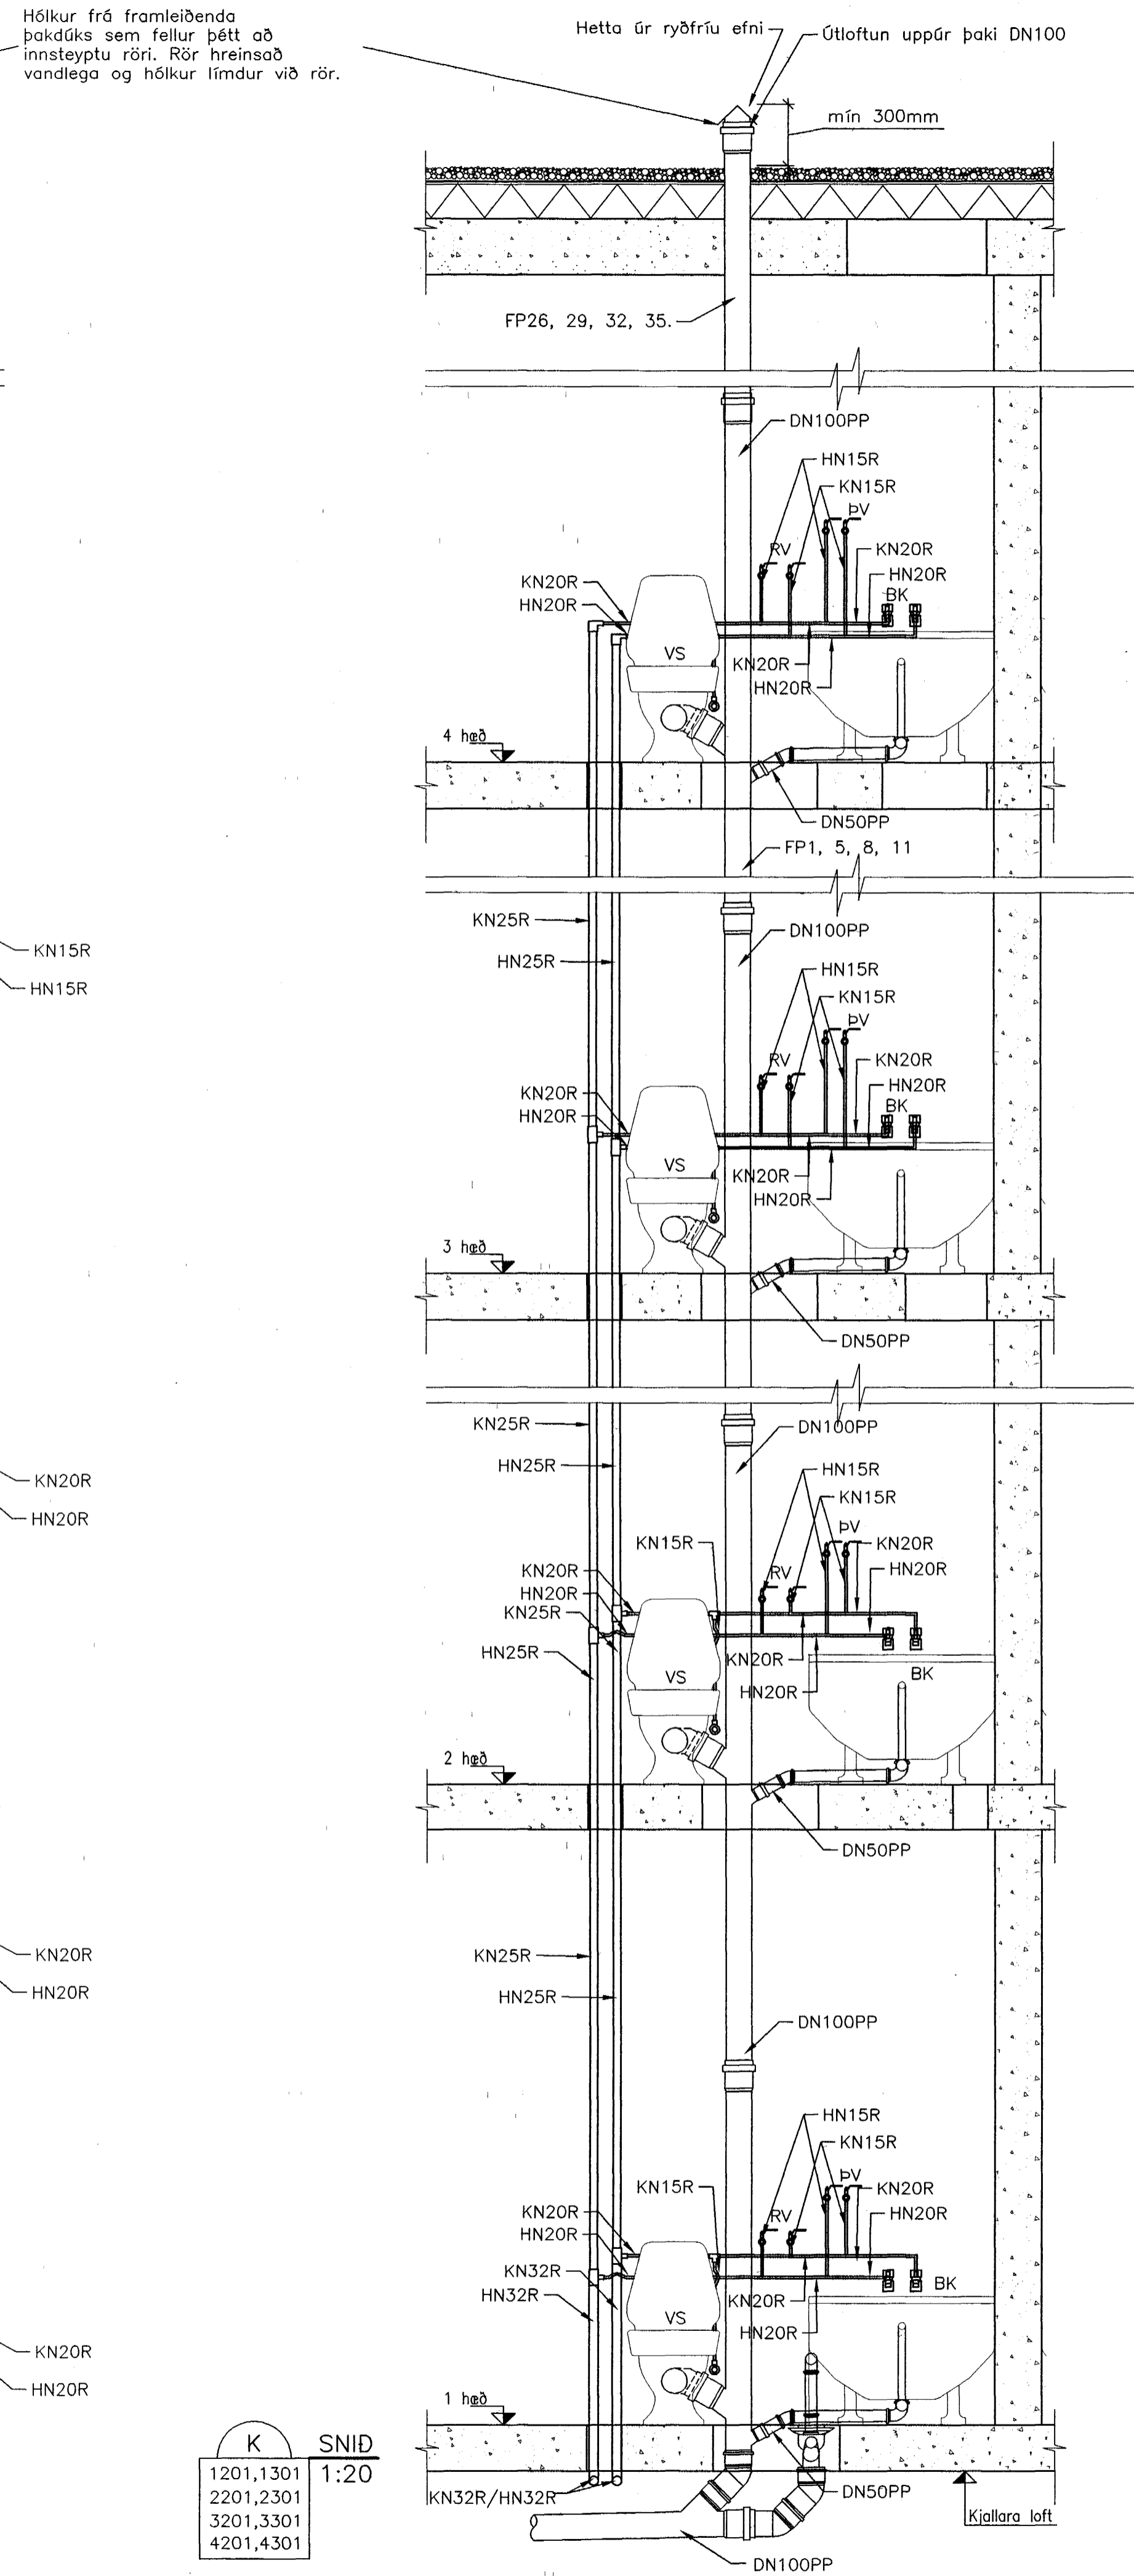

K SNID 1:20
 1201,1301
 2201,2301
 3201,3301
 4201,4301

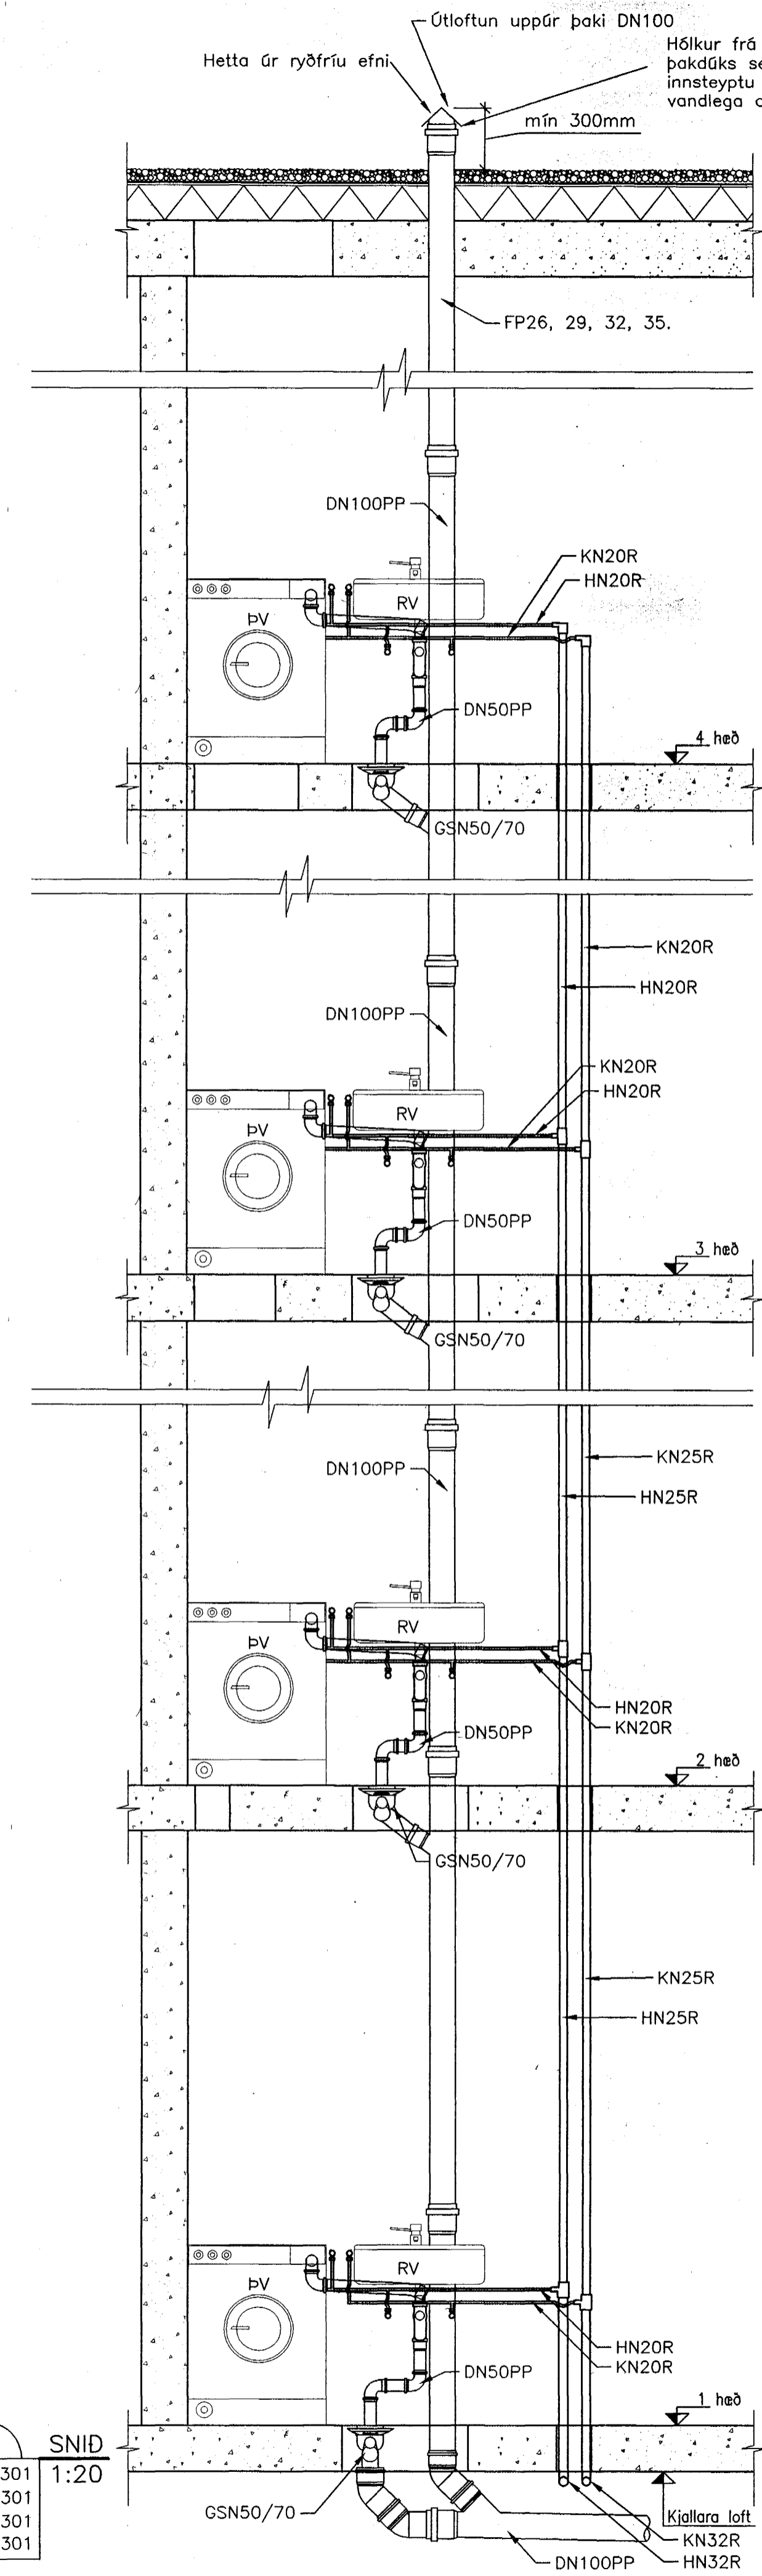

L SNID 1:20
 1201,1301
 2201,2301
 3201,3301
 4201,4301


Áritun samræmingarhönnuðar:

SKÝRINGAR:

ATH !! Dæmigerð snið.

Byggingatillit úr húsnáðarvæðingunni
 Afgreitt þann
 21 FEB 2003

ÓTGÁFA	DAGSETNING	TEIKNAD	YFIRFARID	SAMÞYKKT
EDUJ	BREYTINGAR			

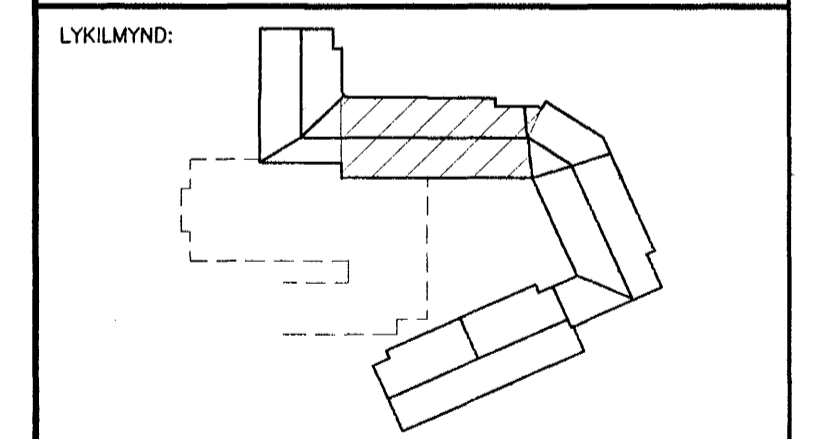

HANNAÐ:	UBJ	DAGS.:	30.01.03
TEIKNAD:	UBJ/SI	KVARDI:	1:20
YFIRF.:	G. G.	VERK NR.:	5220
SKRÁ:	P-70-01	TEIKN.NR.:	P-70-06
SAMP.:			210259-2529

FRUMSTÆRD BLADS A1 - BLADSTÆRD A3, MINNKUN 1:2

BURKNAVELLIR 17, HAFNARFIRDI

Frárennsli og neysluvatn
 Dæmigerð snið og ásynd

FJARHITUN HF
 VERKFRÆÐISTOFA

BORGARTONI 17 - 105 REYKJAVÍK NETFANG: fjarhitun@fjarhitun.is
 Sími 562 8955 - FAX 562 8950 VEF Síða: www.fjarhitun.is
 KENNITALA: 700186-1649