




DAGI:	NR:	BREYTINGAR:	SAMP.:

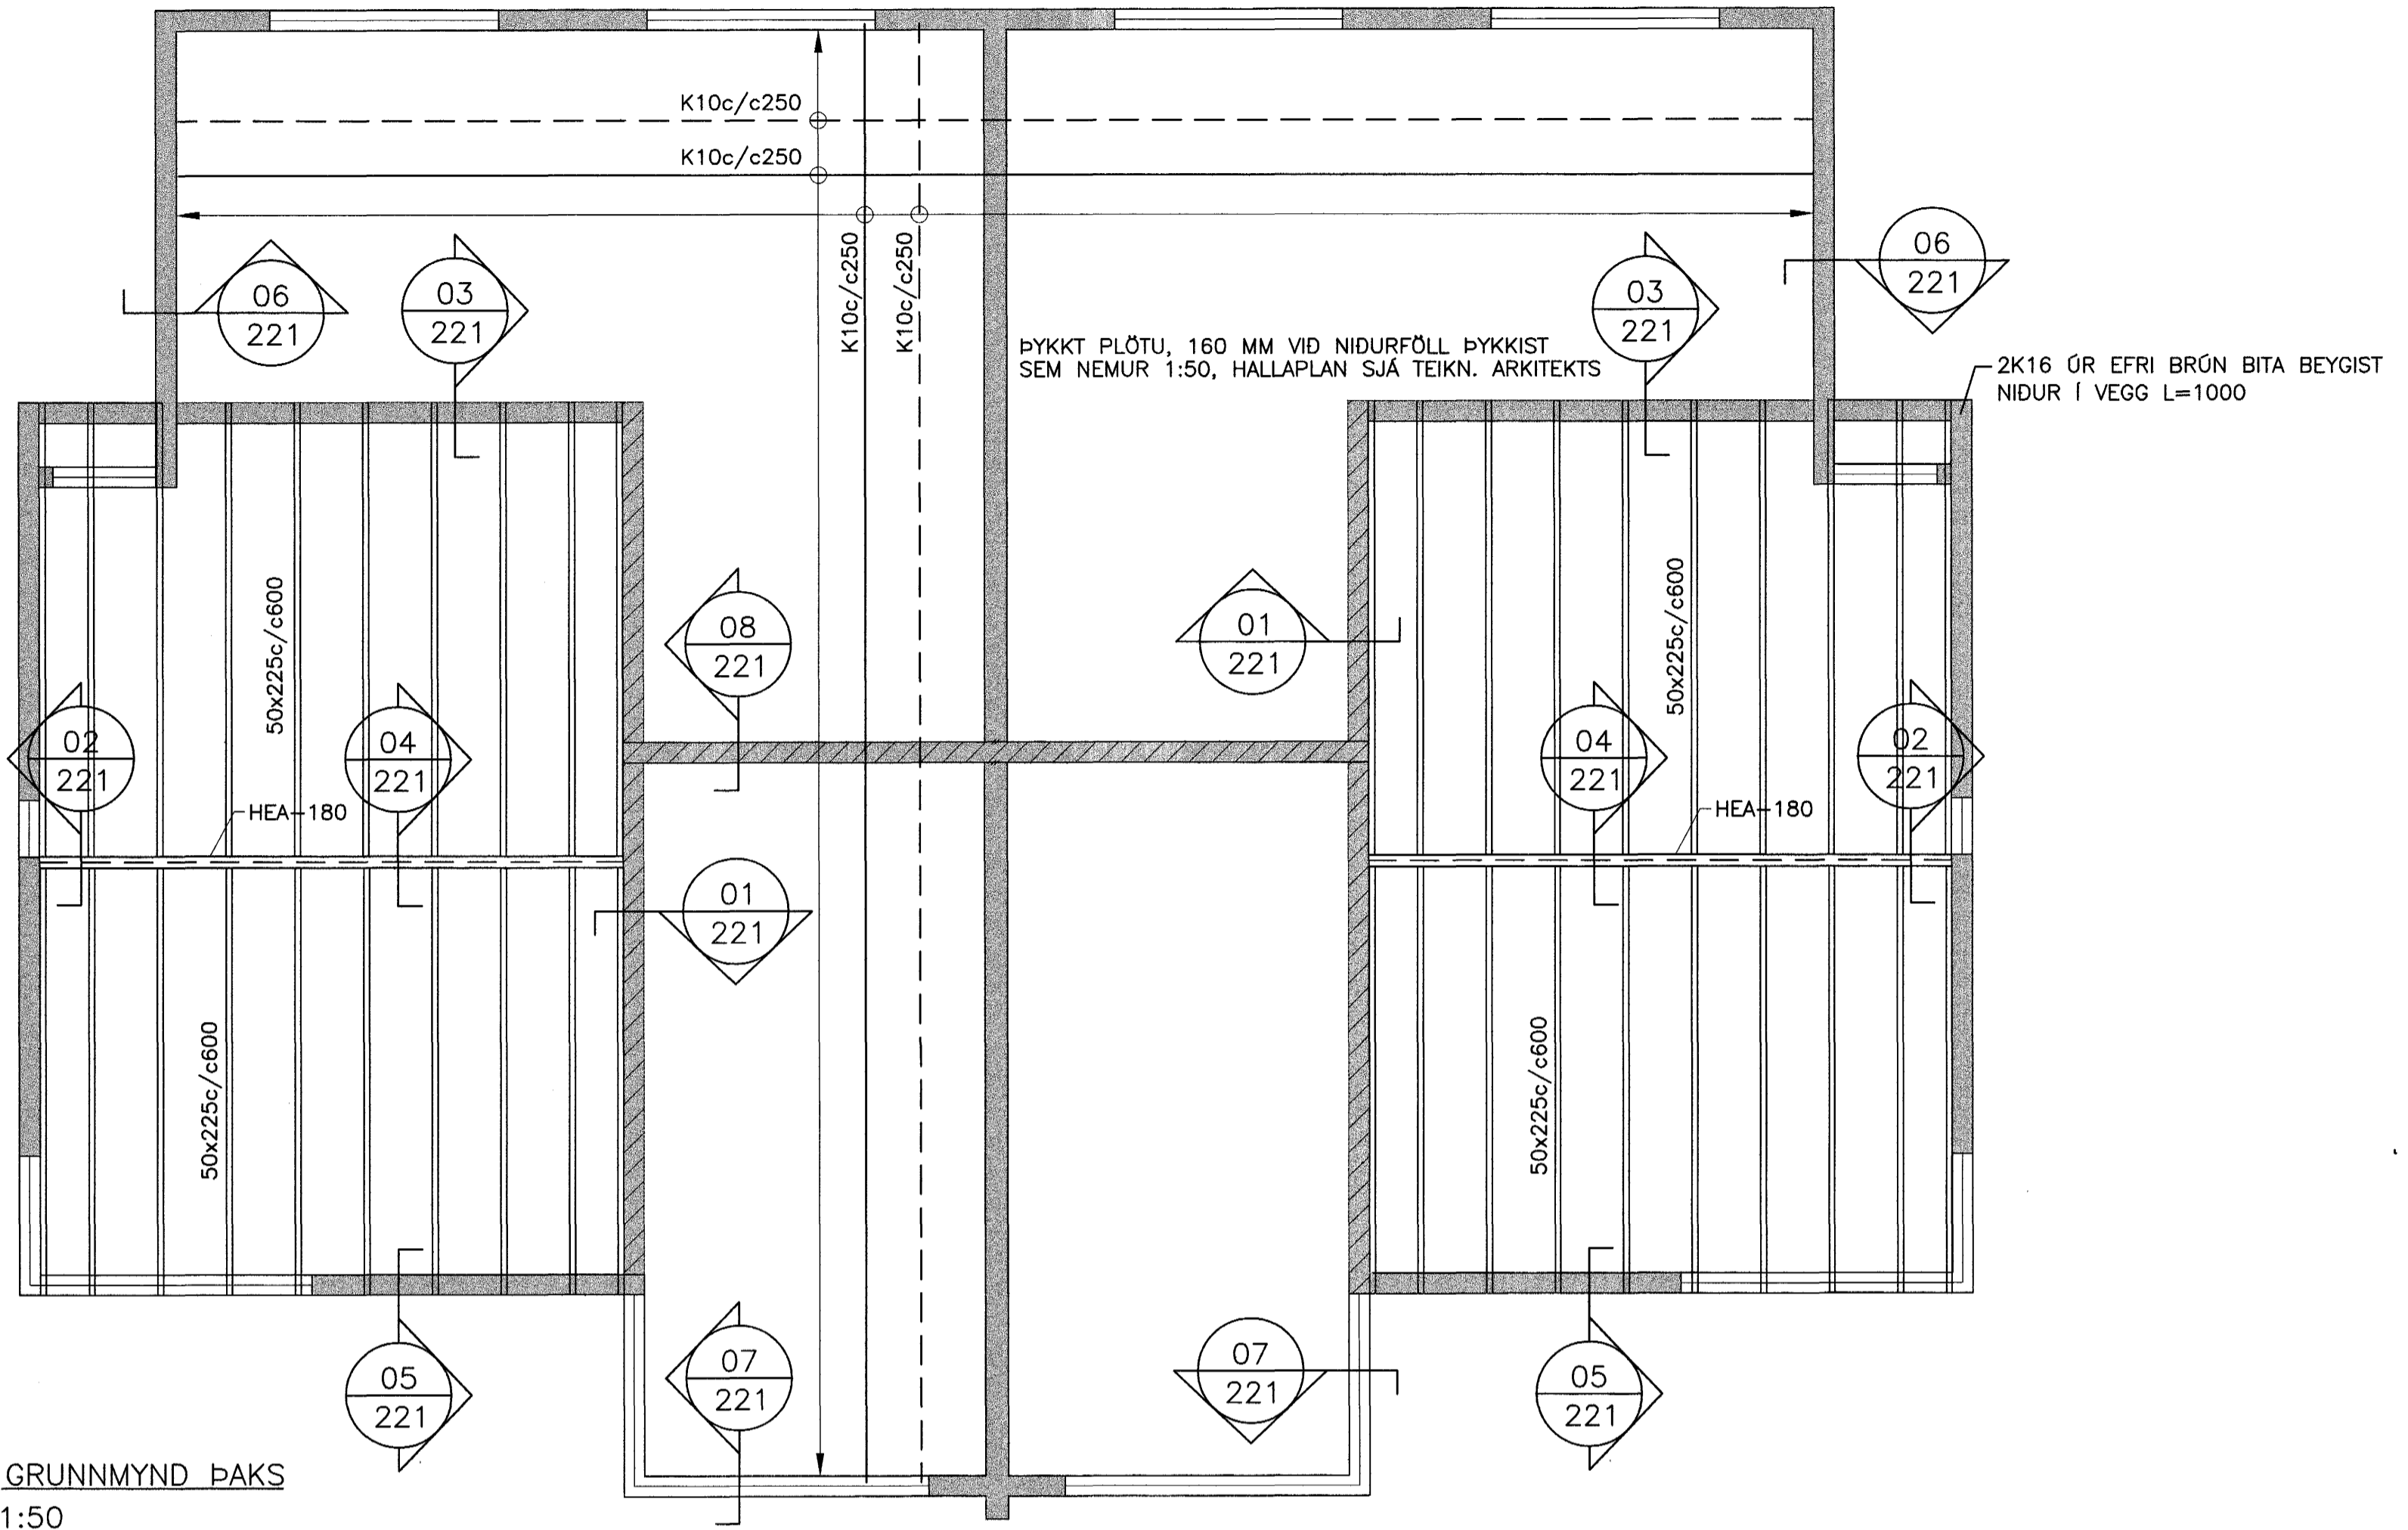


GRUNNMYND ÞAKS
1:50

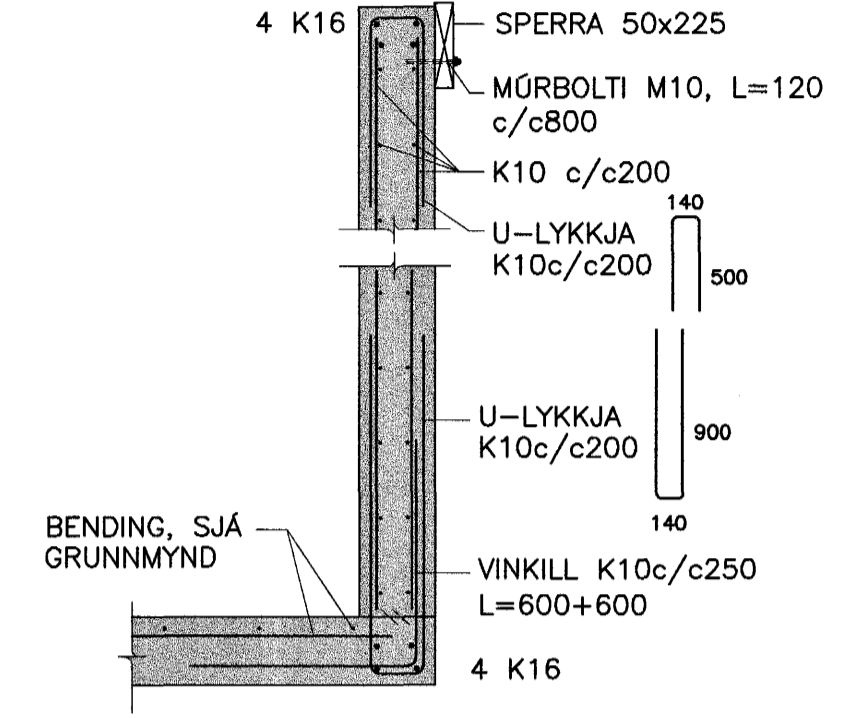


01 SNID
221 1:20

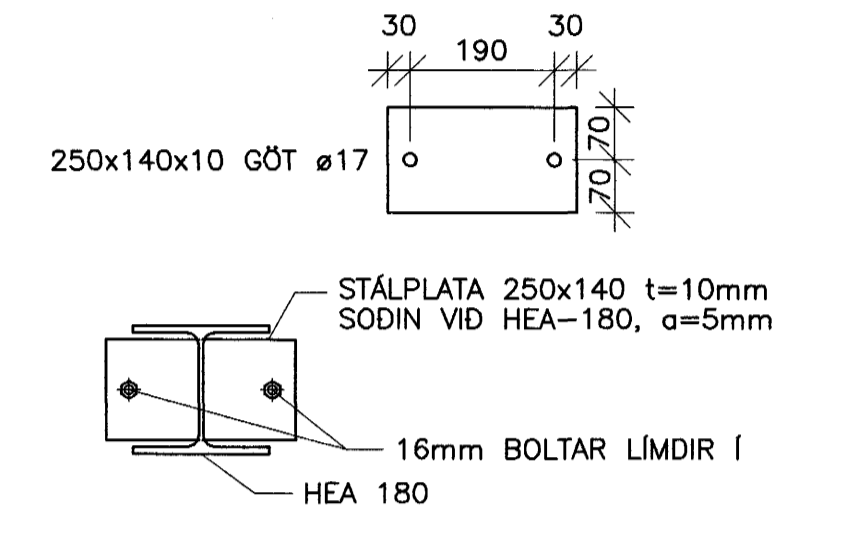


02 SNID, FESTING STÁLBITA VÍÐ VEGG
221 1:10

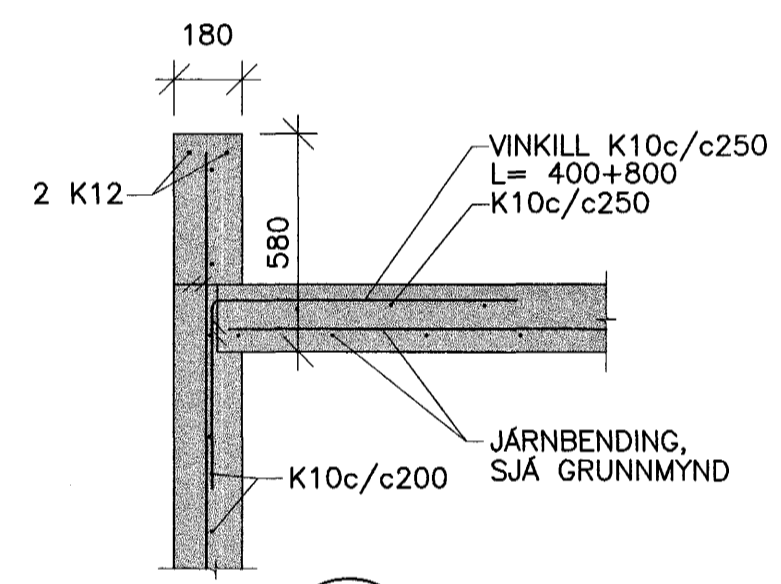

06 SNID
221 1:20

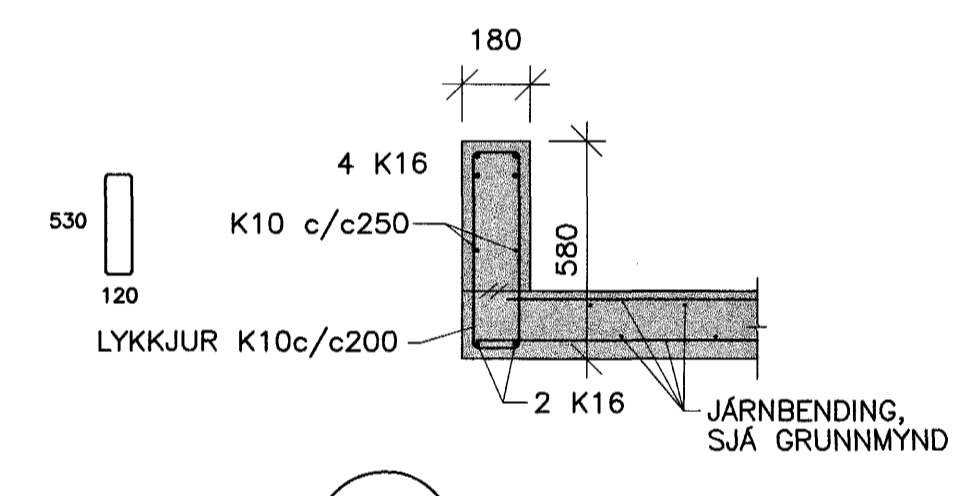


07 SNID
221 1:20

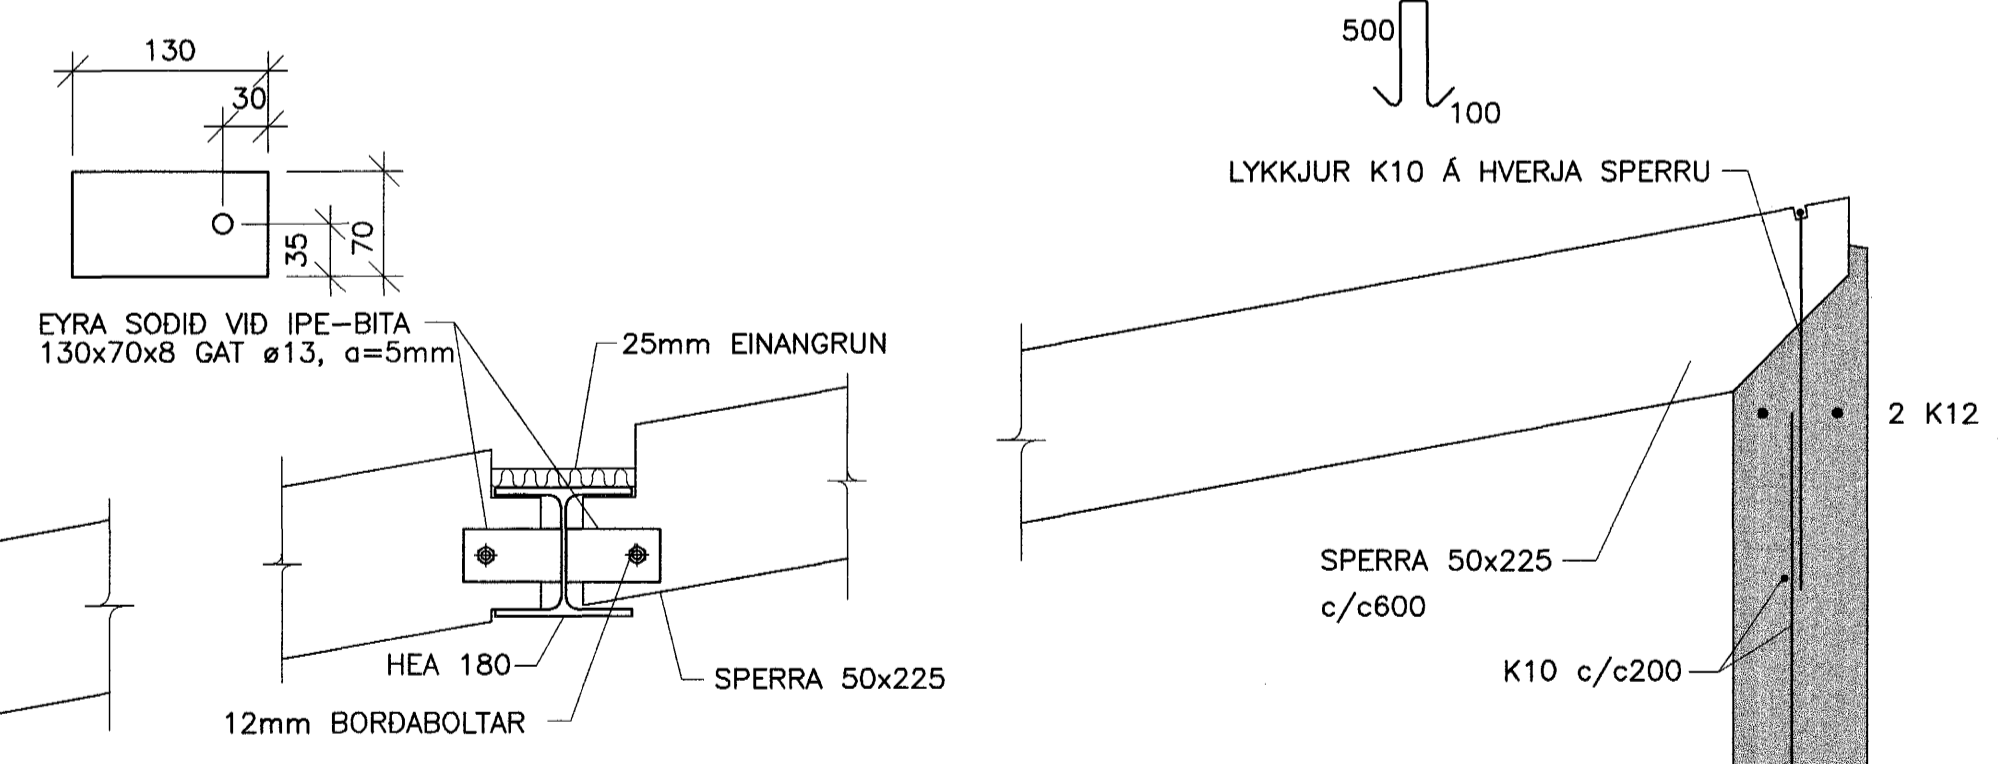


04 SNID, FESTING SPERRU VÍÐ STÁLBITA
221 1:10



05 SNIID
221 1:10

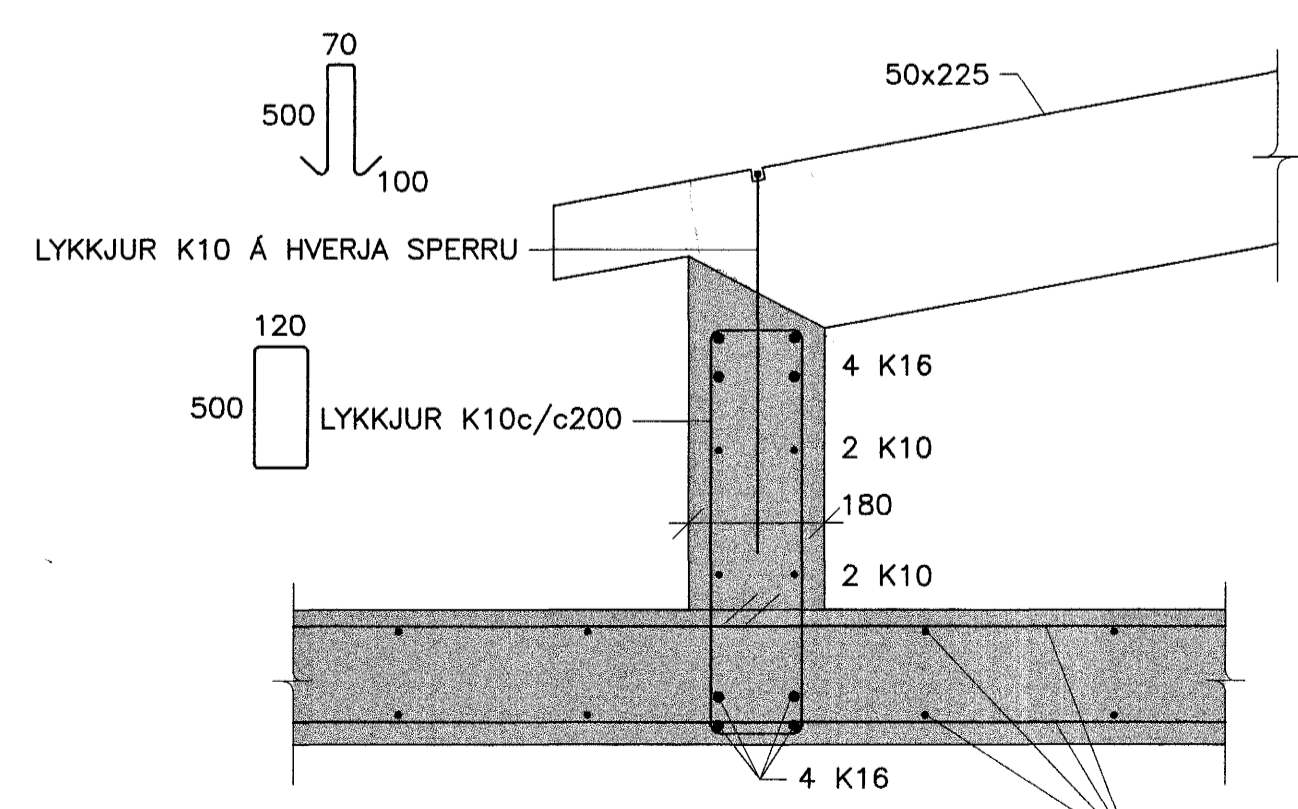

03 SNID
221 1:10

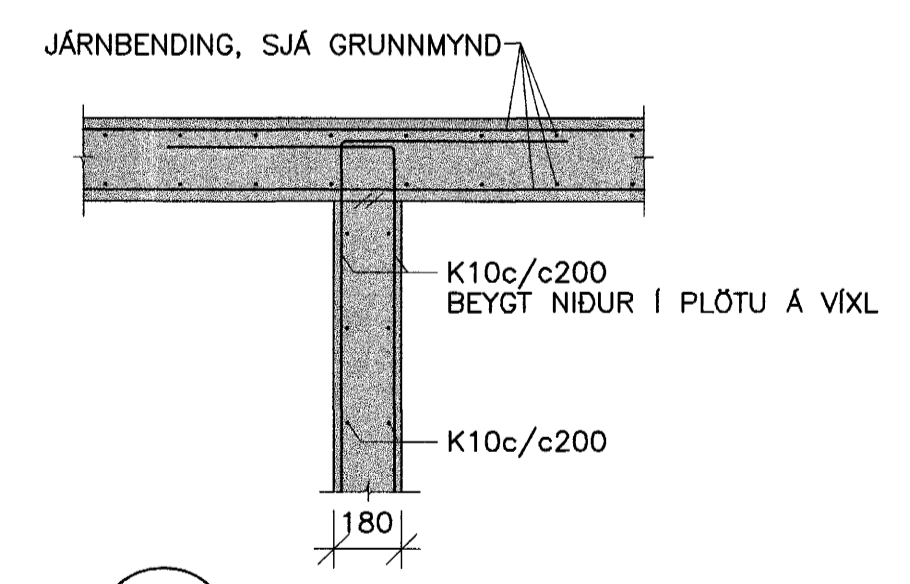

08 SNID
241 1:20

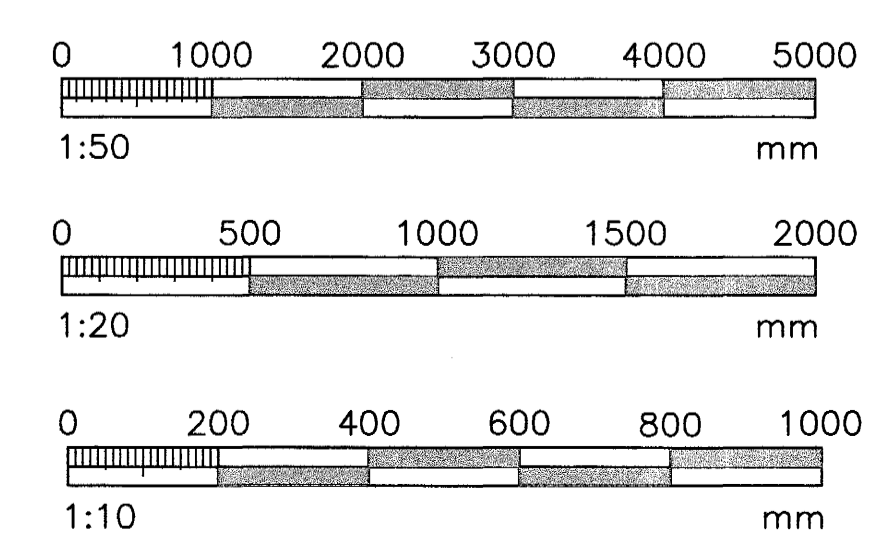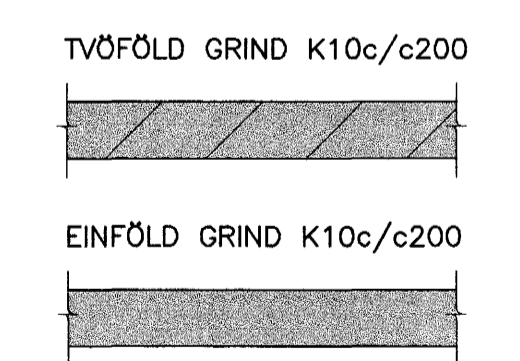

Samþykkt þann
03 NOV. 2003
Byggingafultrúinn í Hafnarvíði
F.h. Sigurbjartur Halldórsson

30.10.03
H.H.

SKÝRINGAR SJÁ TEIKN. NR. 200

VERKFRÆÐIÞJÓNUSTAN EHF

GANGAÐUR 7-210 GARDABER, Sími: 544 8600 - Fax: 544 8601 - GSM: 862 8606, 694 3036 - Netfang: jmg@vsk.is

REIÐI NÖMUR:	REYNIHVAÐMUR 3	VERKFRÆÐI:	03.25	ÞAKS:	28.10.03
REIÐI NÖMUR:	KÓPAVOGUR	REIÐI NÖMUR:	STEYPT HÖG	REIÐI NÖMUR:	221
REIÐI NÖMUR:	BYGGINGAVERKFRÆÐI	REIÐI NÖMUR:	Jón Guðmundsson	REIÐI NÖMUR:	B1
REIÐI NÖMUR:	GRUNNMYND OG SNID	REIÐI NÖMUR:	280255-4329	REIÐI NÖMUR:	1:50
REIÐI NÖMUR:		REIÐI NÖMUR:		REIÐI NÖMUR:	221