


EINLÍNUMYND AF TÖFLU

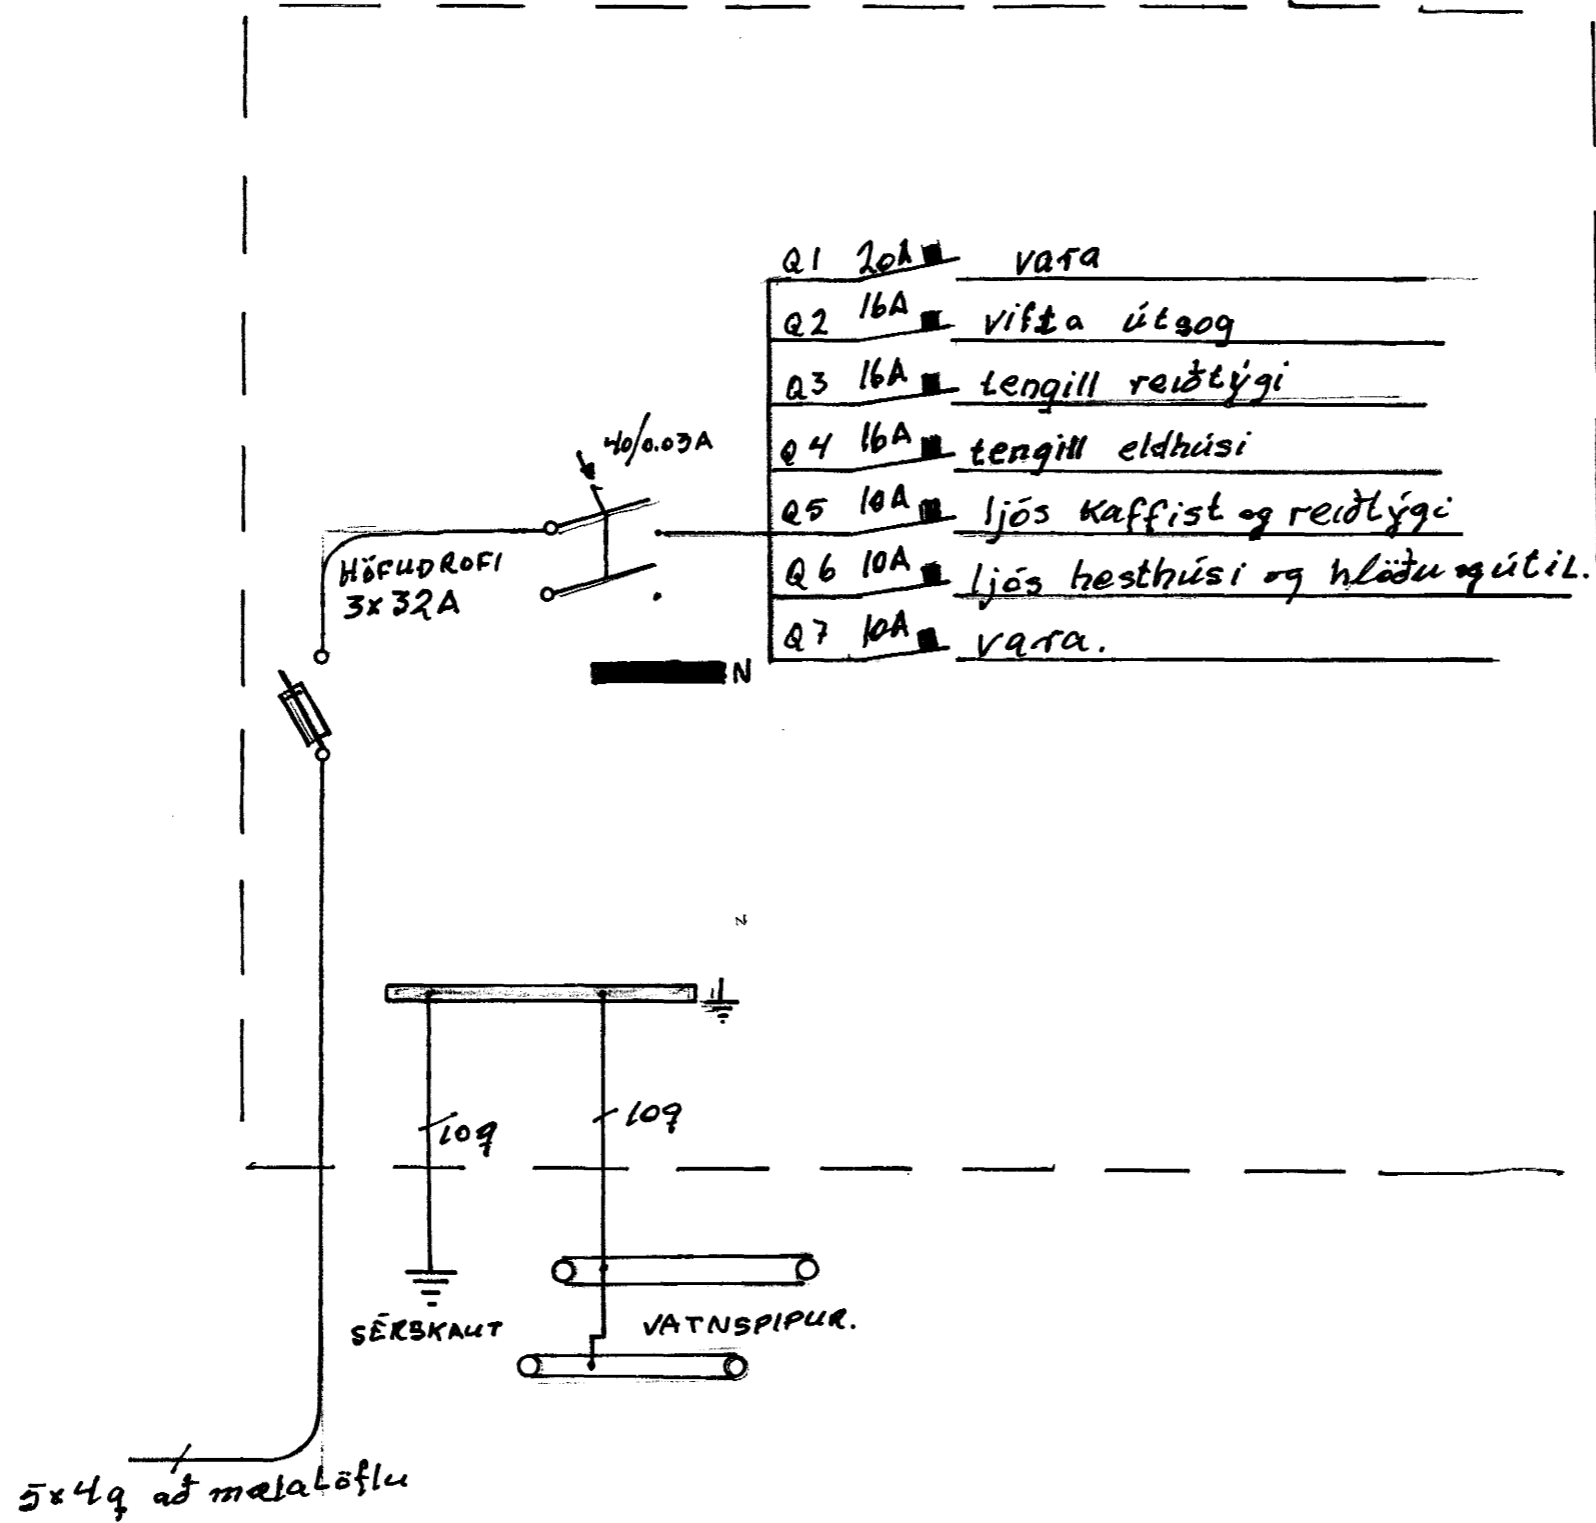

SÖRLASKEIÐ 19. HAFNARFIRÐI-HESTHÚS
 16.09.2002 MATTHÍAS KRISTJÁNSSON.
 KNT 1302312259 Sími: 5677431
 31.10.2003 JHK.