

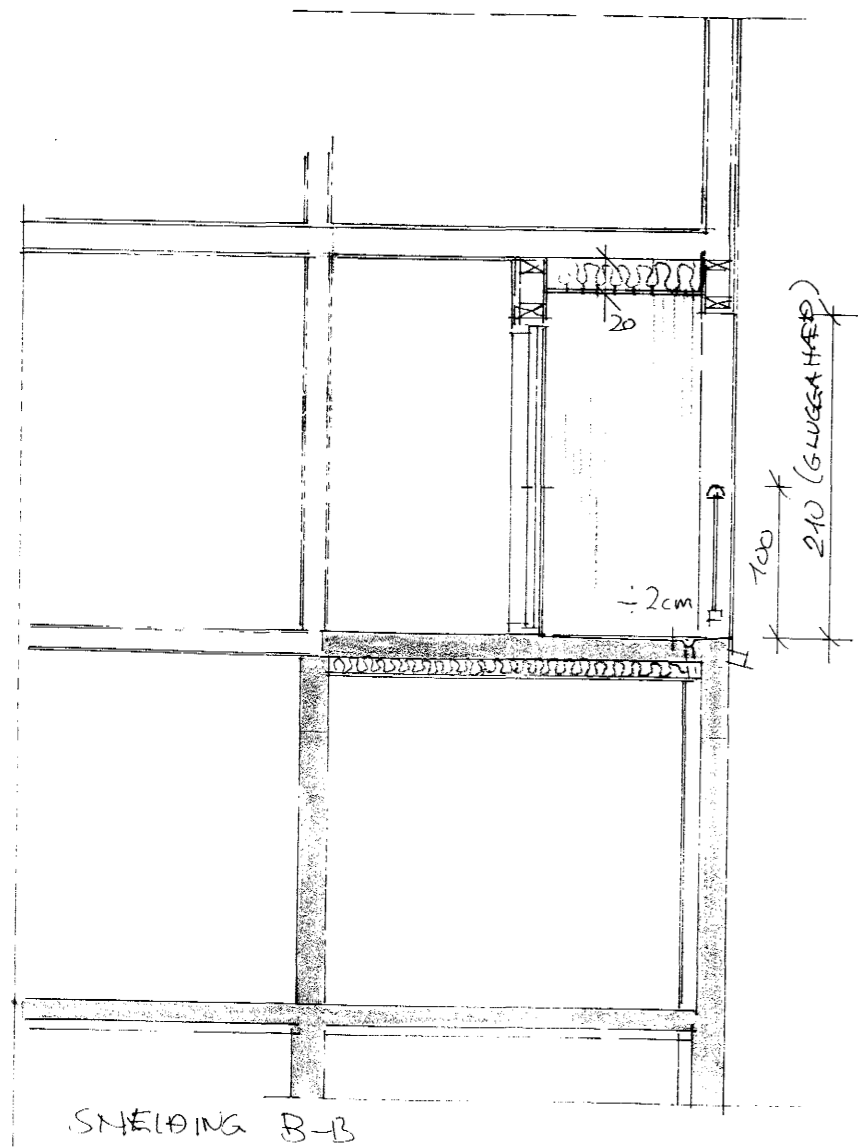


SNEIÐING

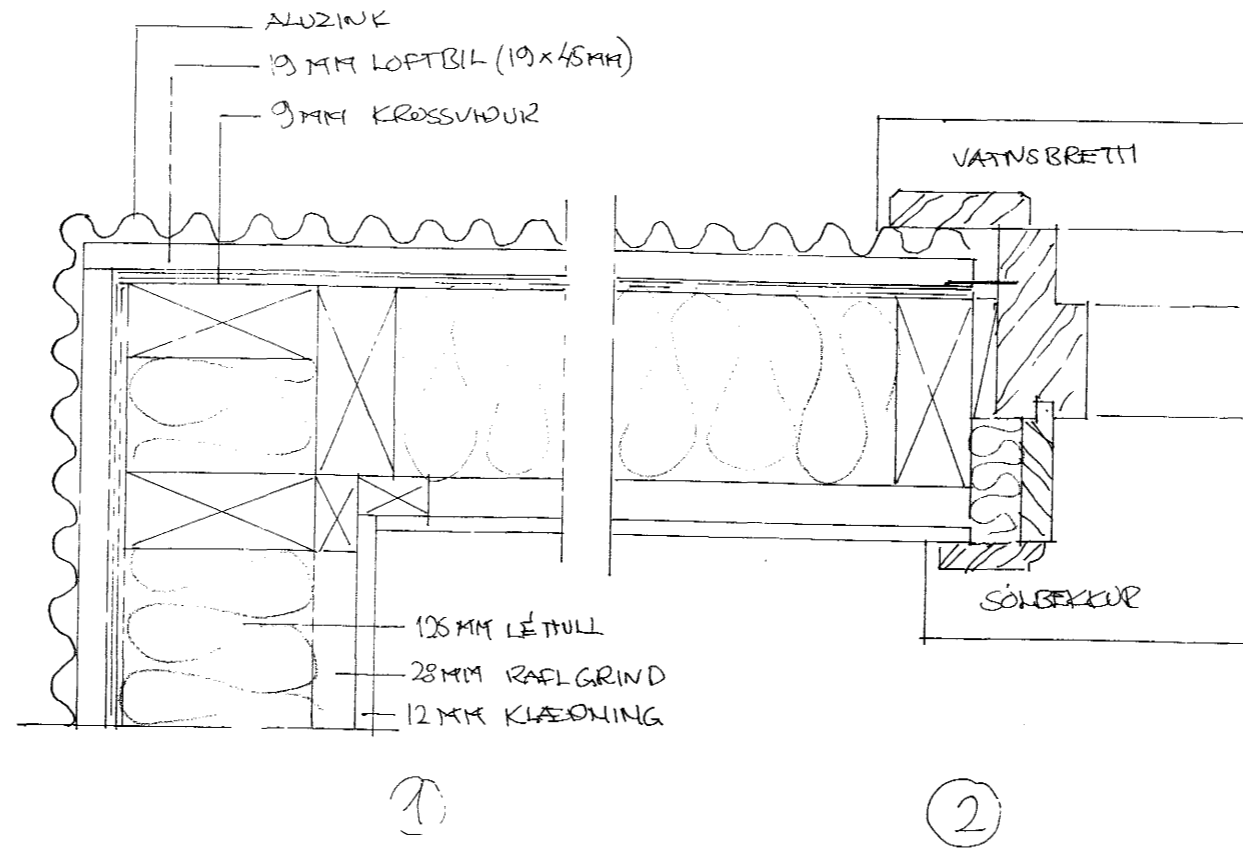

SNEIÐING B-B

Byggingafultrúi Hafnarfjarðar
Afgreitt þann
28 AUG. 2003
VG

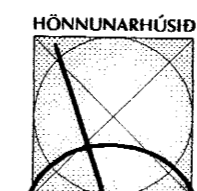

Guðni Gíslason
Innanhússarkitekt FHL • kt. 161057-7119
Reynir Sæmundsson
arkitekt FAI • kt. 010656-5759
Bæjarhraun 2 • 220 Hafnarfjörður
Sími 565 4513 • Fars. 896 4613
honnunarhusid@simnet.is

Verk HRAUNKAMBUR 1 VÍÐBYGGINGA
Heiti SNEIÐINGAR, LÆRÉTTIR HLUTAR
Aritun Reynir Sæmundsson
Dags 17.8.05 Mkv. 1:10, 1:5 Teiknað: GG Nr.: A-285-2 **2**