



BLÓMVELLIR 13 HAFNARFIRÐI.

**G1.**

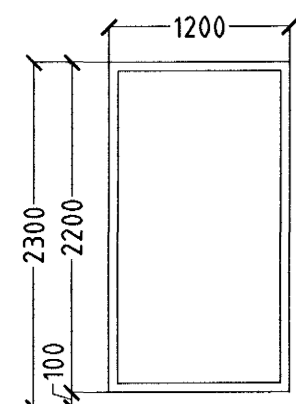


2 STK. BORDSTOFA.

**H1.**

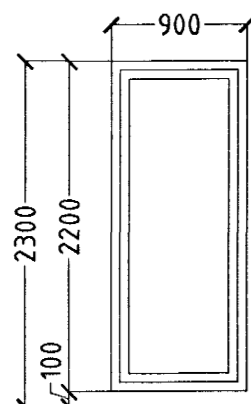

1 STK. BORDSTOFA.  
HURÐ OPNAST HÆGRI ÚT.


**G2.**

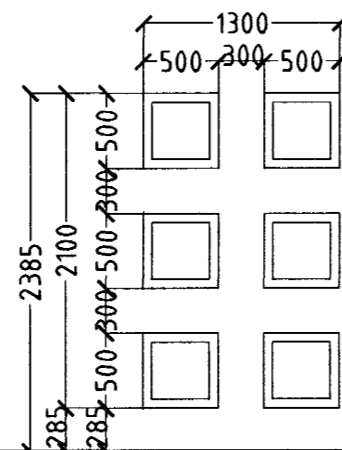


6 STK. BORDSTOFA.

H=22,30


**G3.**

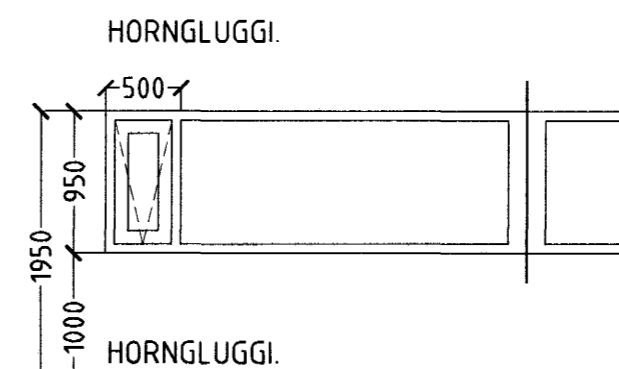

1 STK. ELDHÚS.

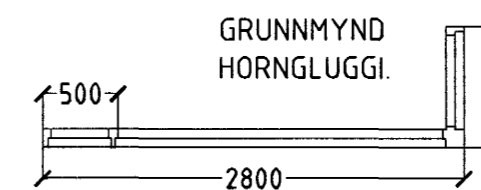


**H2.**

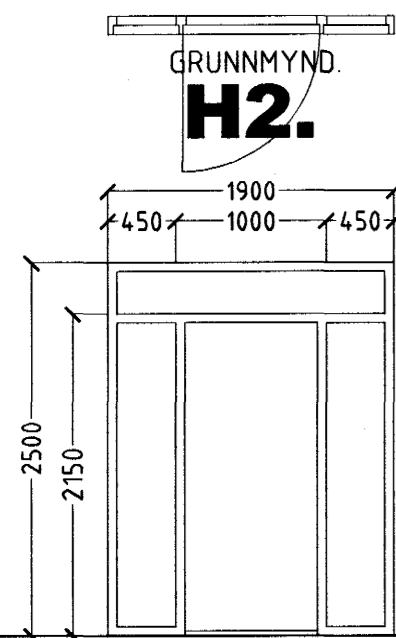


1 STK. ANDDYRI.  
HURÐ OPNAST VINSTRI ÚT.

**G4.**

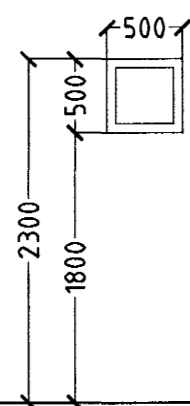


1 STK. V/S.

**G5.**

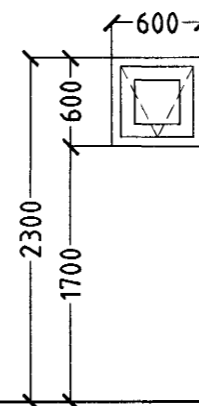

1 STK. V/S.


**G6.**

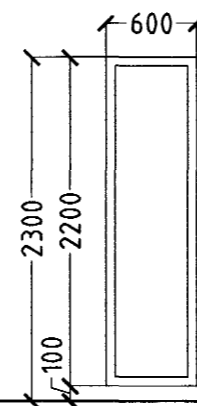

1 STK. HOL.


H=22,30

**H3.**

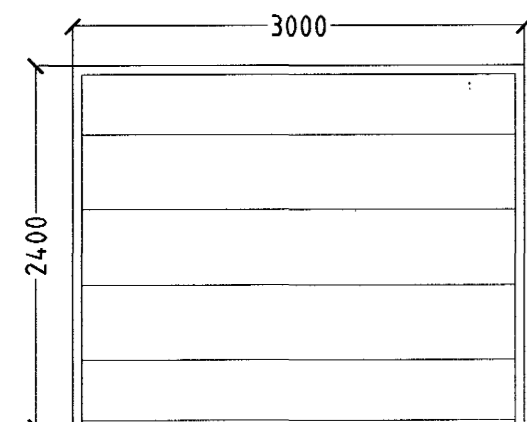


1 STK. BIFREIDAGEYMSLA.

**H4.**

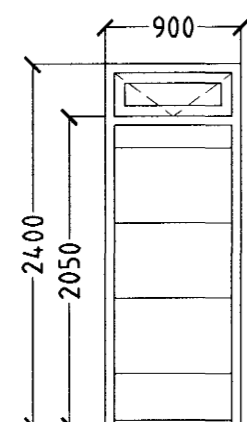

1 STK. BIFREIDAGEYMSLA.  
HURÐ OPNAST HÆGRI INN.


**G7.**

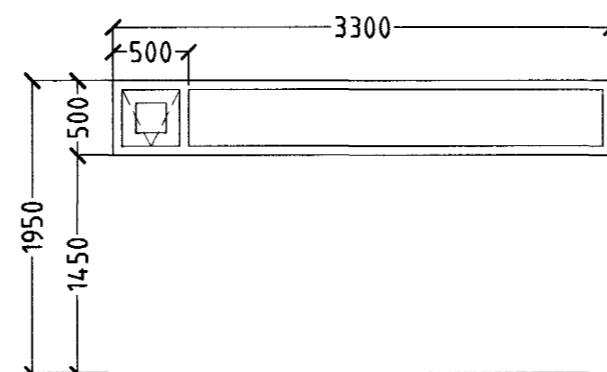

1 STK. BIFREIDAGEYMSLA.


H=22,20

**G8.**

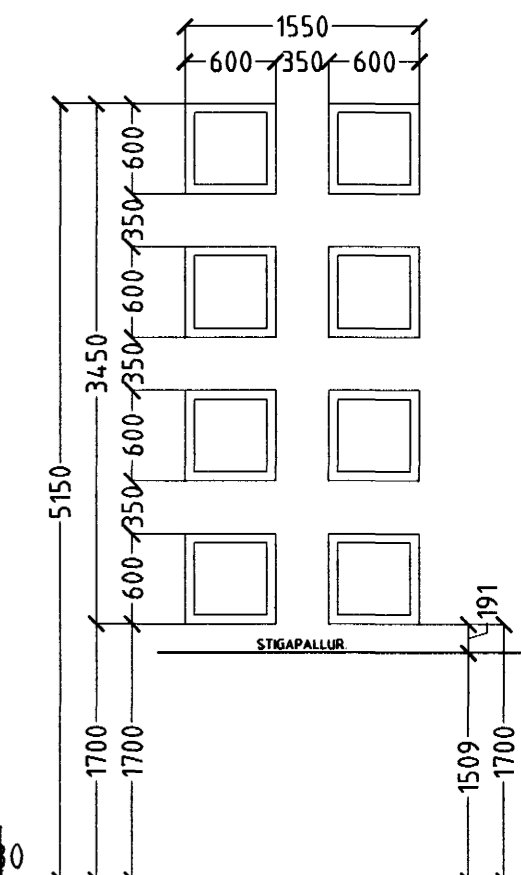


8 STK. STIGAHÚS.

**H5.**

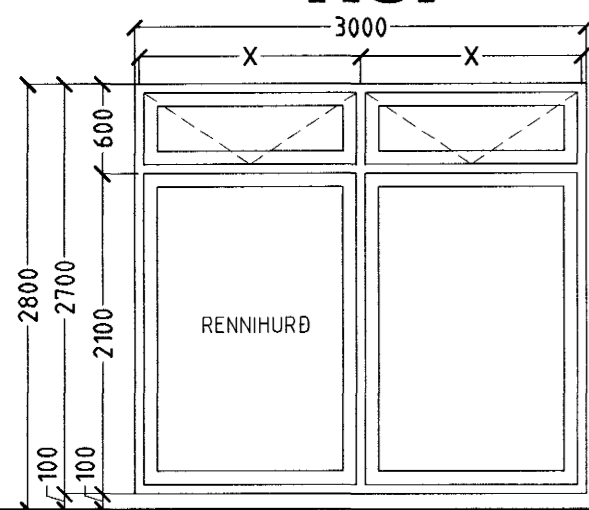

1 STK. STOFA.  
HURÐ ER RENNIHURÐ.

**G9.**

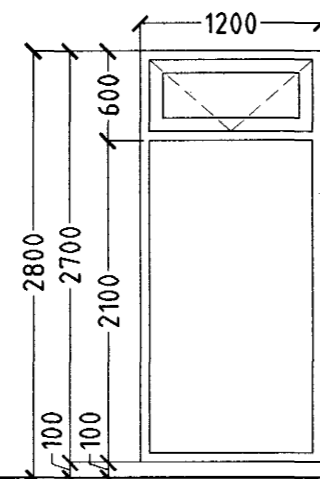

1 STK. STOFA.

H=21,80

ATH!  
ÖLL MÁL ATHUGIST OG MÆLIST Á STAÐNUM  
ÁÐUR EN SMÍÐI HEFST.

GLUGGAR OG HURÐIR 1. HÆÐ OG HLUTI 2. HÆÐ. 27 STK.

Byggingafræðingur  
20 AUG. 2003  
VG

BLÓMVELLIR 13 HAFNARFIRÐI.

Sigurður Þorvarðarson byggingafræðingur bfl.  
Teiknistofan Strandgötu 11 220 Hafnarfirði.  
Sími: 5651510. Netfang: teiknistofan@islandia.is  
STH. teiknistofan ehf. kt. 510298-2769. Kt. aðalhönnuðar: 141250-4189.

Skýringar:	Séruppráttur.
Teikning:	Gluggar og hurðir 1 hæð.
Mælikvæði:	1:50.
Undirskrift:	<i>[Signature]</i>
Blað nr:	7 af 8.
Breytt:	Dagsetning: 19 nóvember 2002.