


D.5

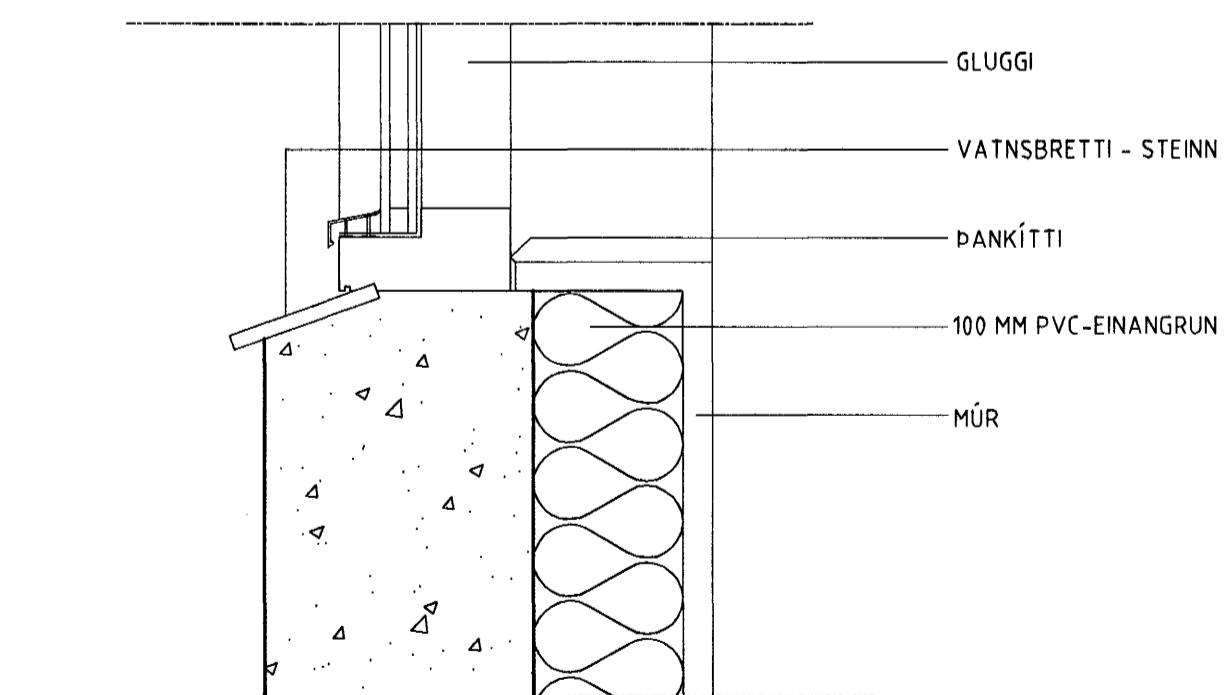

D.4

ATHUGASEMDIR

Byggingafultrúi Háinnartjardar
Afgreitt þann
15 MAI 2003

ÖLL MÁL ERU Í MM

BREYTINGAR	Dags.
------------	-------

TEIKNIHOF EHF.
Súrlandsbraut 30, 108 Reykjavík
Símar 587 0317 / 899 2117
Netf. hof@media.is
Loffur Þorsteinsson byggingarfr.
K.t. 170754 - 4099

BLÓMVELLIR 9
EINBÝLISHÚS

DEILITEIKNINGAR

VERK NR.	301	BLAD	3.02
DAGS.	10.04.2003		
M.K.V.	1:5	TEIKN.	L. Þ.

Loffur Þorsteinsson